

Date: May 19, 2022

## **ASI-07**

Project: DeIDOT Georgetown Administration Building

Project No: T202180102

SJ Project No: 20069

---


The work herein shall be considered part of the bid documents for the referenced project and carried out in accordance with the following supplemental instructions issued in accordance with the Contract Documents without change in Contract Sum or Contract Time. Acknowledge receipt of addendum on the bid form as indicated.

---


### **Revised Drawings**

1. Align location of wall opening between A123 and A124 to line up with adjacent CMU coursing with the rough opening width to be (4) CMU courses wide, as discussed on site on May 19<sup>th</sup>, 2022.
2. Adjusted offices B135, B134 and B133.

See Sketch ASK-05.

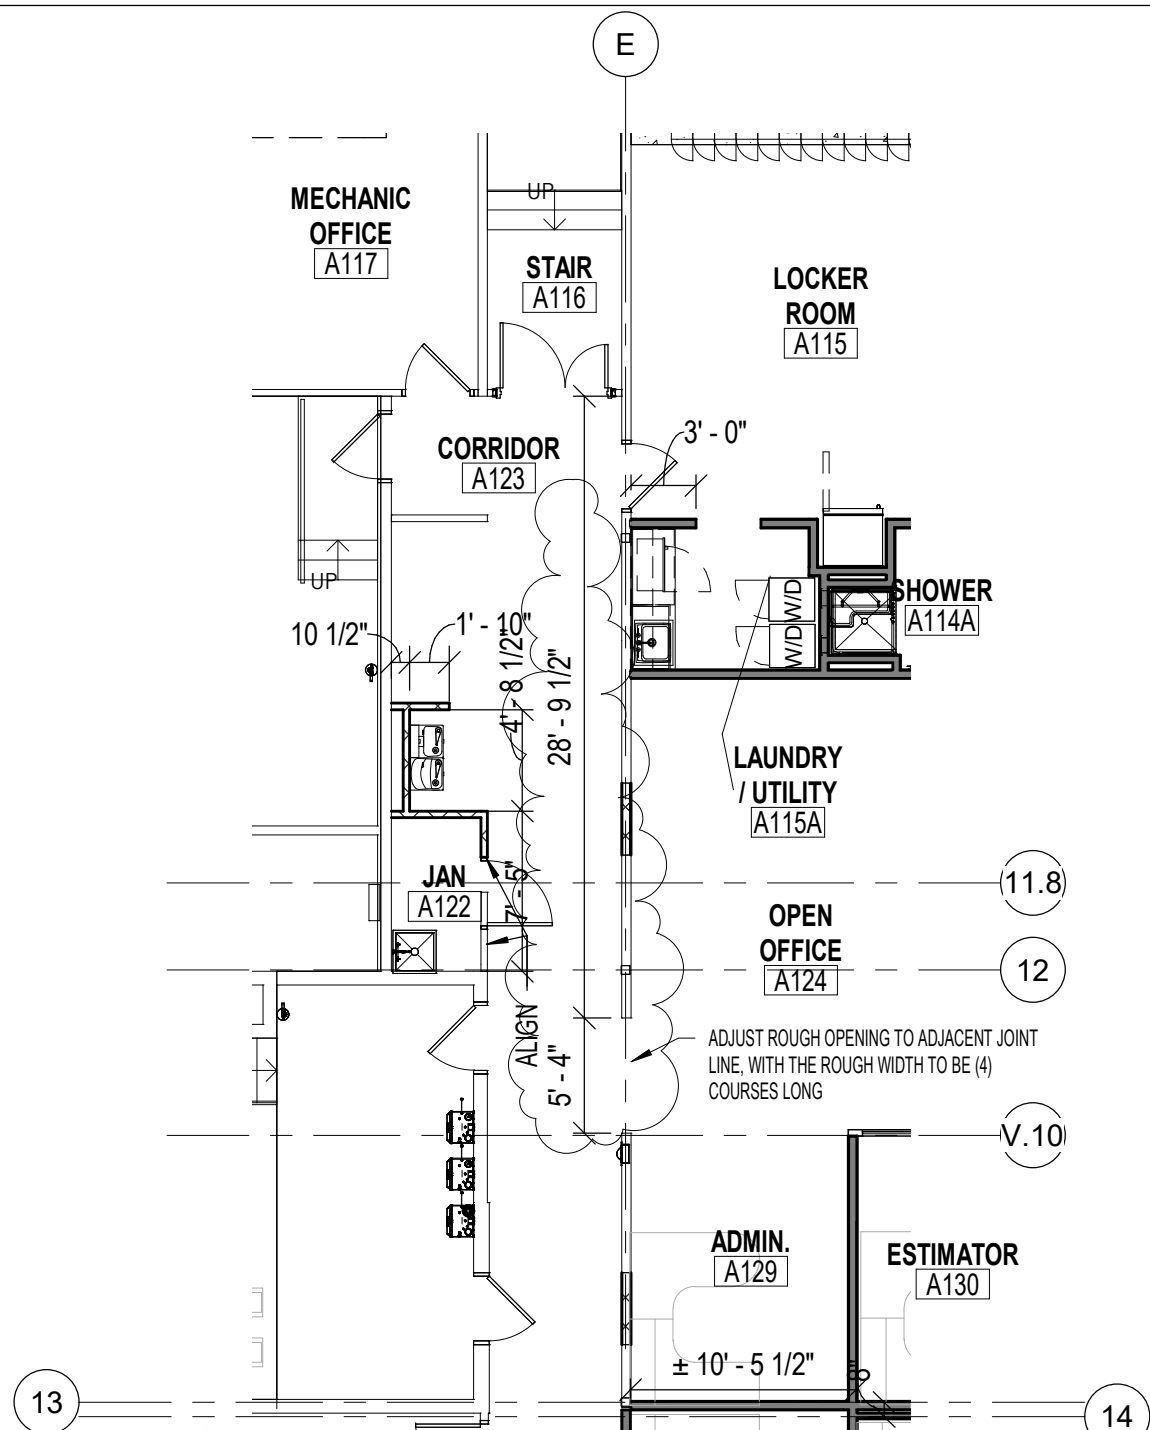

**1 PARTIAL CONSTRUCTION FLOOR PLAN**  
 ASK-05 SCALE: 1/8" = 1'-0"

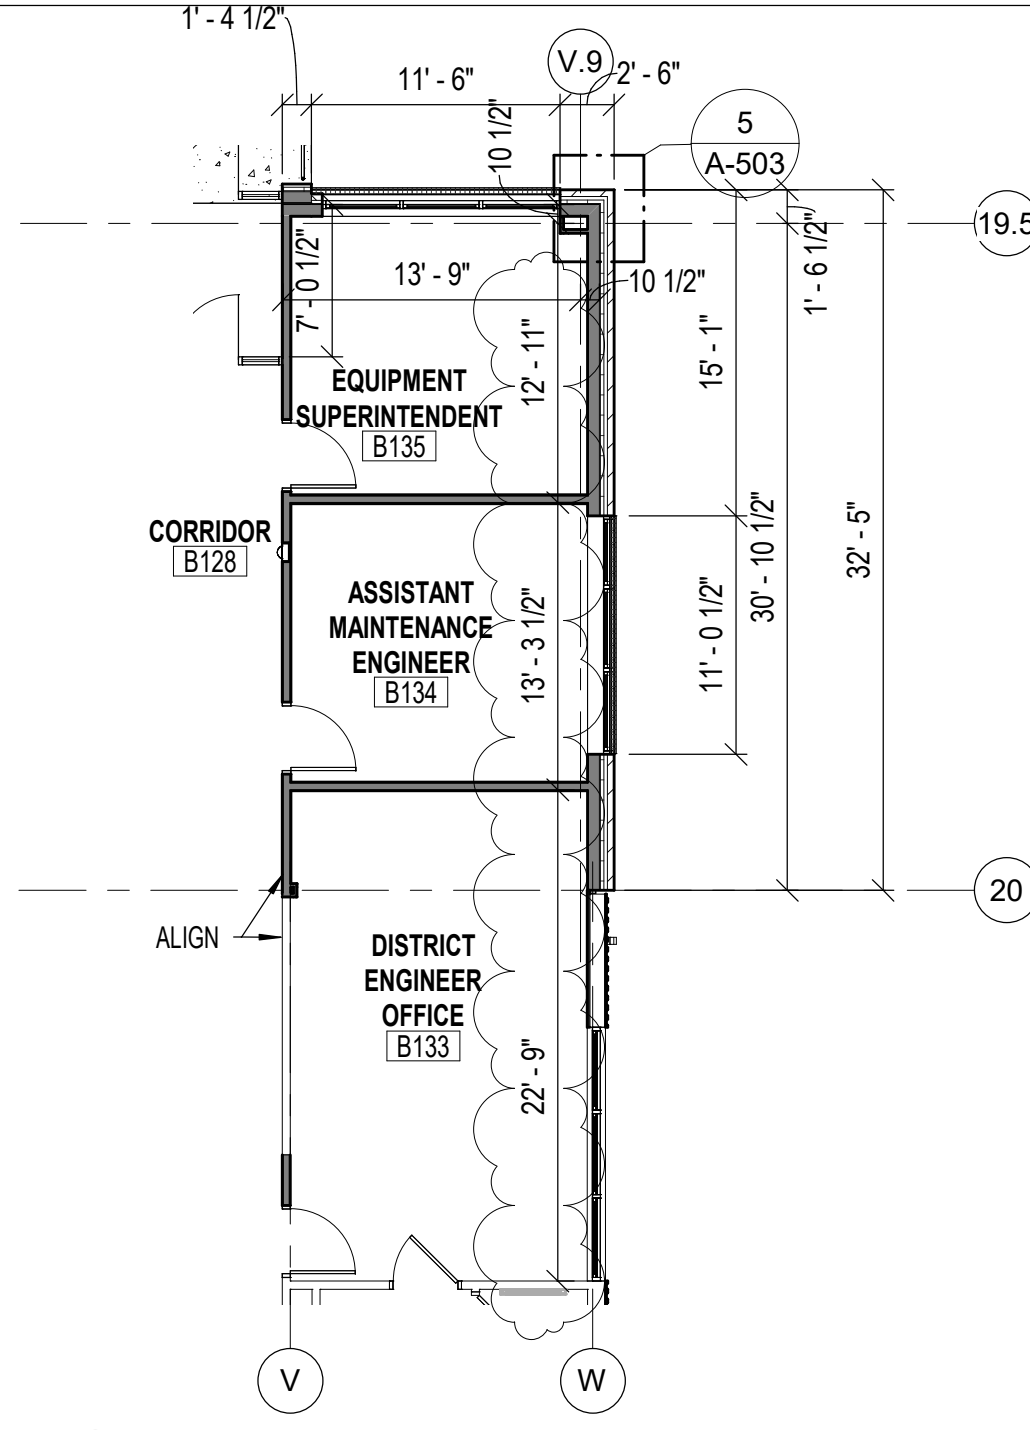

**2 PARTIAL CONSTRUCTION FLOOR PLAN**  
 ASK-05 SCALE: 1/8" = 1'-0"

**STUDIO JAED**  
 ARCHITECTS ■ ENGINEERS ■ FACILITIES SOLUTIONS  
 Website: www.StudioJAED.com Email: info@StudioJAED.com

DELAWARE OFFICE: 2500 WRANGLE HILL ROAD, STE. 110 BEAR, DELAWARE 19701 P: (302) 832-1652  
 PROVIDENCE OFFICE: 42 WEYBOSSET STREET, STE. 403 PROVIDENCE, RHODE ISLAND 02903 P: (401) 648-0884  
 MARYLAND OFFICE: 213 FRONT STREET, P.O. BOX 254 CRUMPTON, MARYLAND 21628

DELAWARE DEPARTMENT OF TRANSPORTATION  
**GEORGETOWN ADMINISTRATION BUILDING**  
 RENOVATION / EXPANSION  
 23697 DUPONT BLVD, GEORGETOWN, DELAWARE 19947

This drawing is the property of STUDIOJAED and is prepared for the exclusive use of its clients at the location indicated. No other use is authorized or intended.

ASI-07

05/18/22 DATE  
 20069 PROJECT NO.  
 A-102 SHEET NO.  
**ASK-05**