

ASI-10

Date: July 5, 2022

Project: DeLDOT Georgetown Administration Building


Project No: T202180102

SJ Project No: 20069


The work herein shall be considered part of the bid documents for the referenced project and carried out in accordance with the following supplemental instructions issued in accordance with the Contract Documents without change in Contract Sum or Contract Time. Acknowledge receipt of addendum on the bid form as indicated.

Provide change order pricing for the following changes as directed by DELDOT.

1. Add gypsum board soffit above new furniture system wall. See sketch ASK-07.
2. Add additional hardware set #10 for new door in furniture wall. See sketch ASK-07.

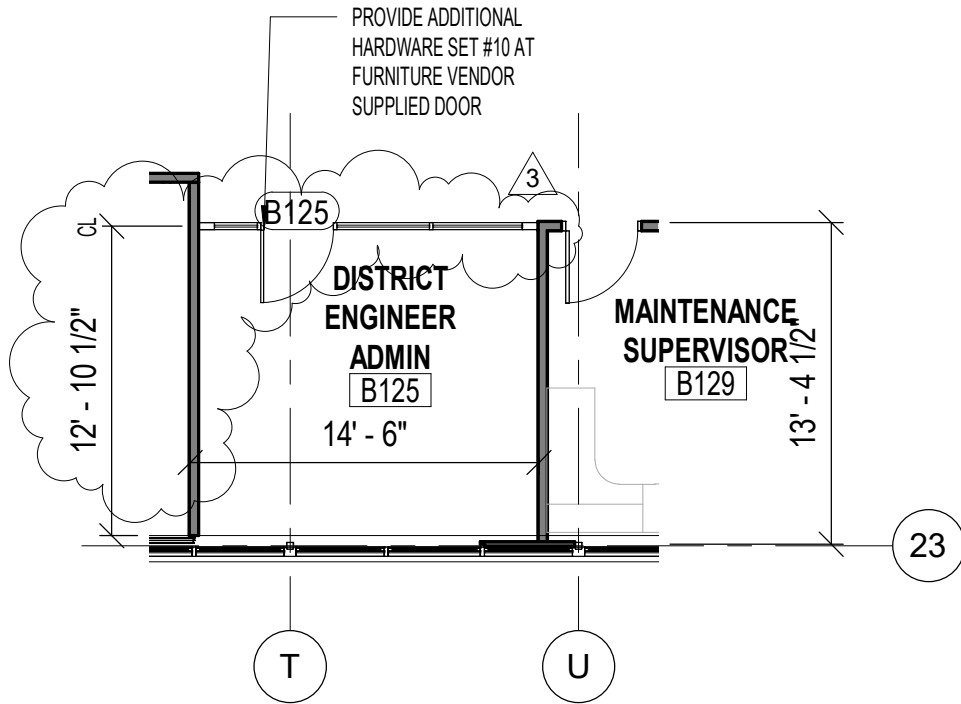

1 **CONSTRUCTION FLOOR PLAN**
ASK-07 SCALE: 1/8" = 1'-0"

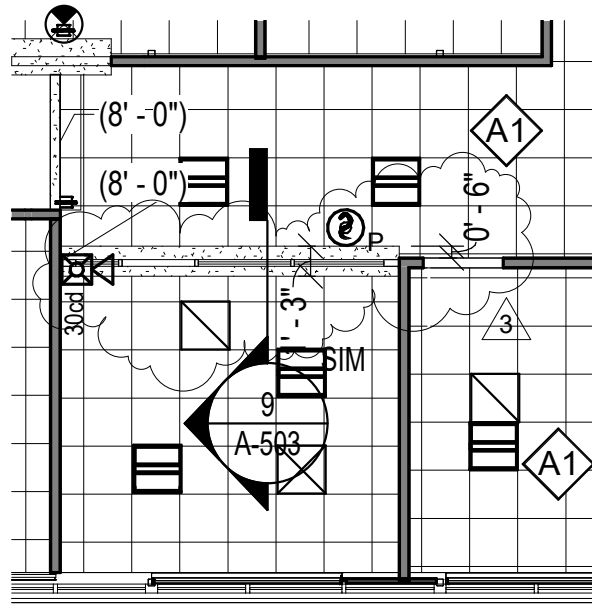

2 **REFLECTED CEILING PLAN**
ASK-07 SCALE: 1/8" = 1'-0"

07/05/22
DATE SHEET NO.
20069 ASK-07
PROJECT NO.

DELAWARE DEPARTMENT OF TRANSPORTATION
GEORGETOWN ADMINISTRATION BUILDING
RENOVATION / EXPANSION
23697 DUPONT BLVD, GEORGETOWN, DELAWARE 19947

STUDIOJAED
ARCHITECTS ■ ENGINEERS ■ FACILITIES SOLUTIONS

DELAWARE OFFICE: 100 PRINCIPAL BLDG, SUITE 110, GEORGETOWN, DELAWARE 19312, P: 302.853.9622
PROVIDENCE OFFICE: 40 WESTWOOD SQUARE, SUITE 403, PROVIDENCE, RHODE ISLAND 02903, P: 401.846.8844
MARYLAND OFFICE: 2770 BAY STREET, P.O. BOX 204, COLUMPTON, MARYLAND 21033

THIS DRAWING IS THE PROPERTY OF STUDIOJAED ARCHITECTS, ENGINEERS, AND FACILITIES SOLUTIONS. IT IS TO BE USED ONLY FOR THE PROJECT AND SITE SPECIFICALLY IDENTIFIED HEREON. ANY REUSE OR MODIFICATION OF THIS DRAWING WITHOUT THE WRITTEN PERMISSION OF STUDIOJAED ARCHITECTS, ENGINEERS, AND FACILITIES SOLUTIONS IS PROHIBITED.

3 ASI-10