

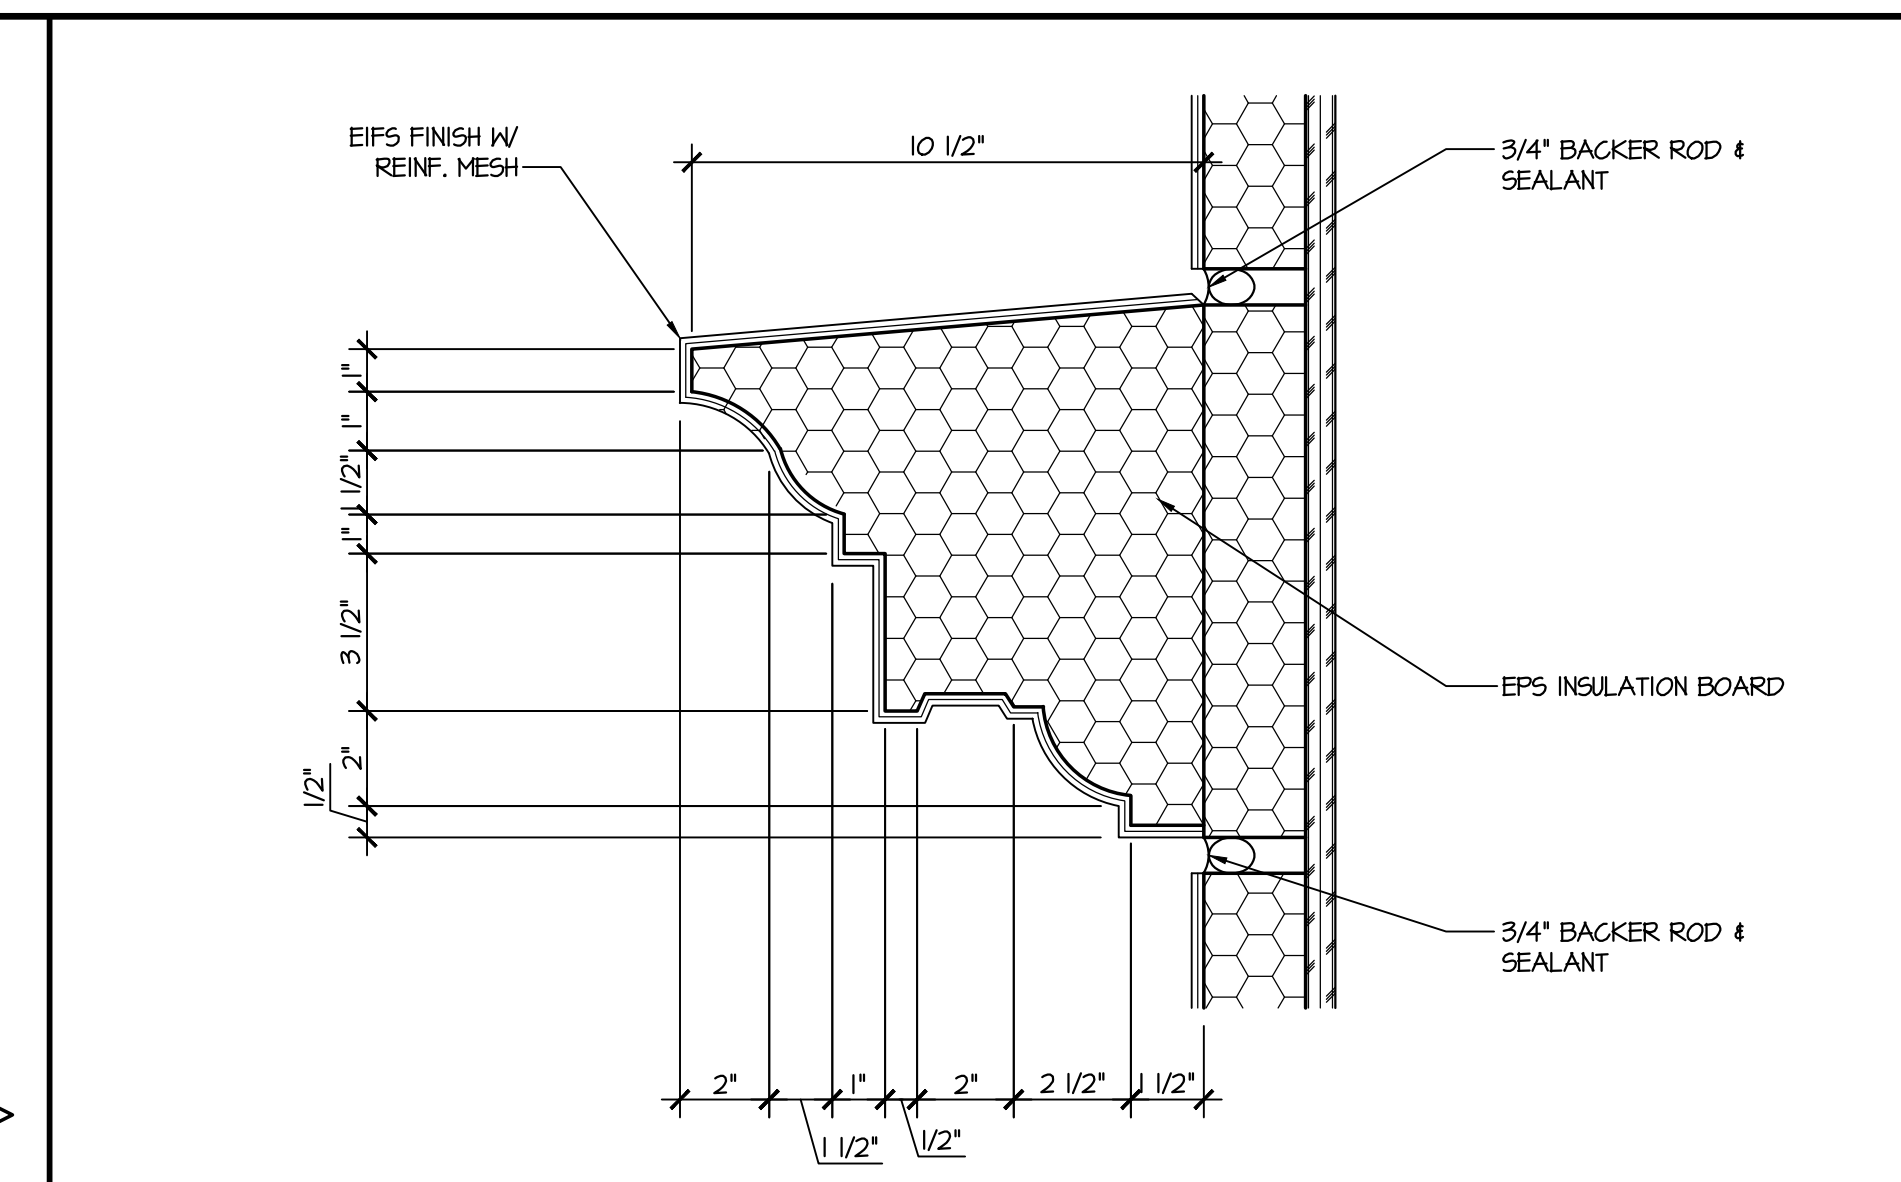


General Notes:
 I. CONTRACTOR IS RESPONSIBLE TO SHORE & BRACE THE EXISTING ROOF.

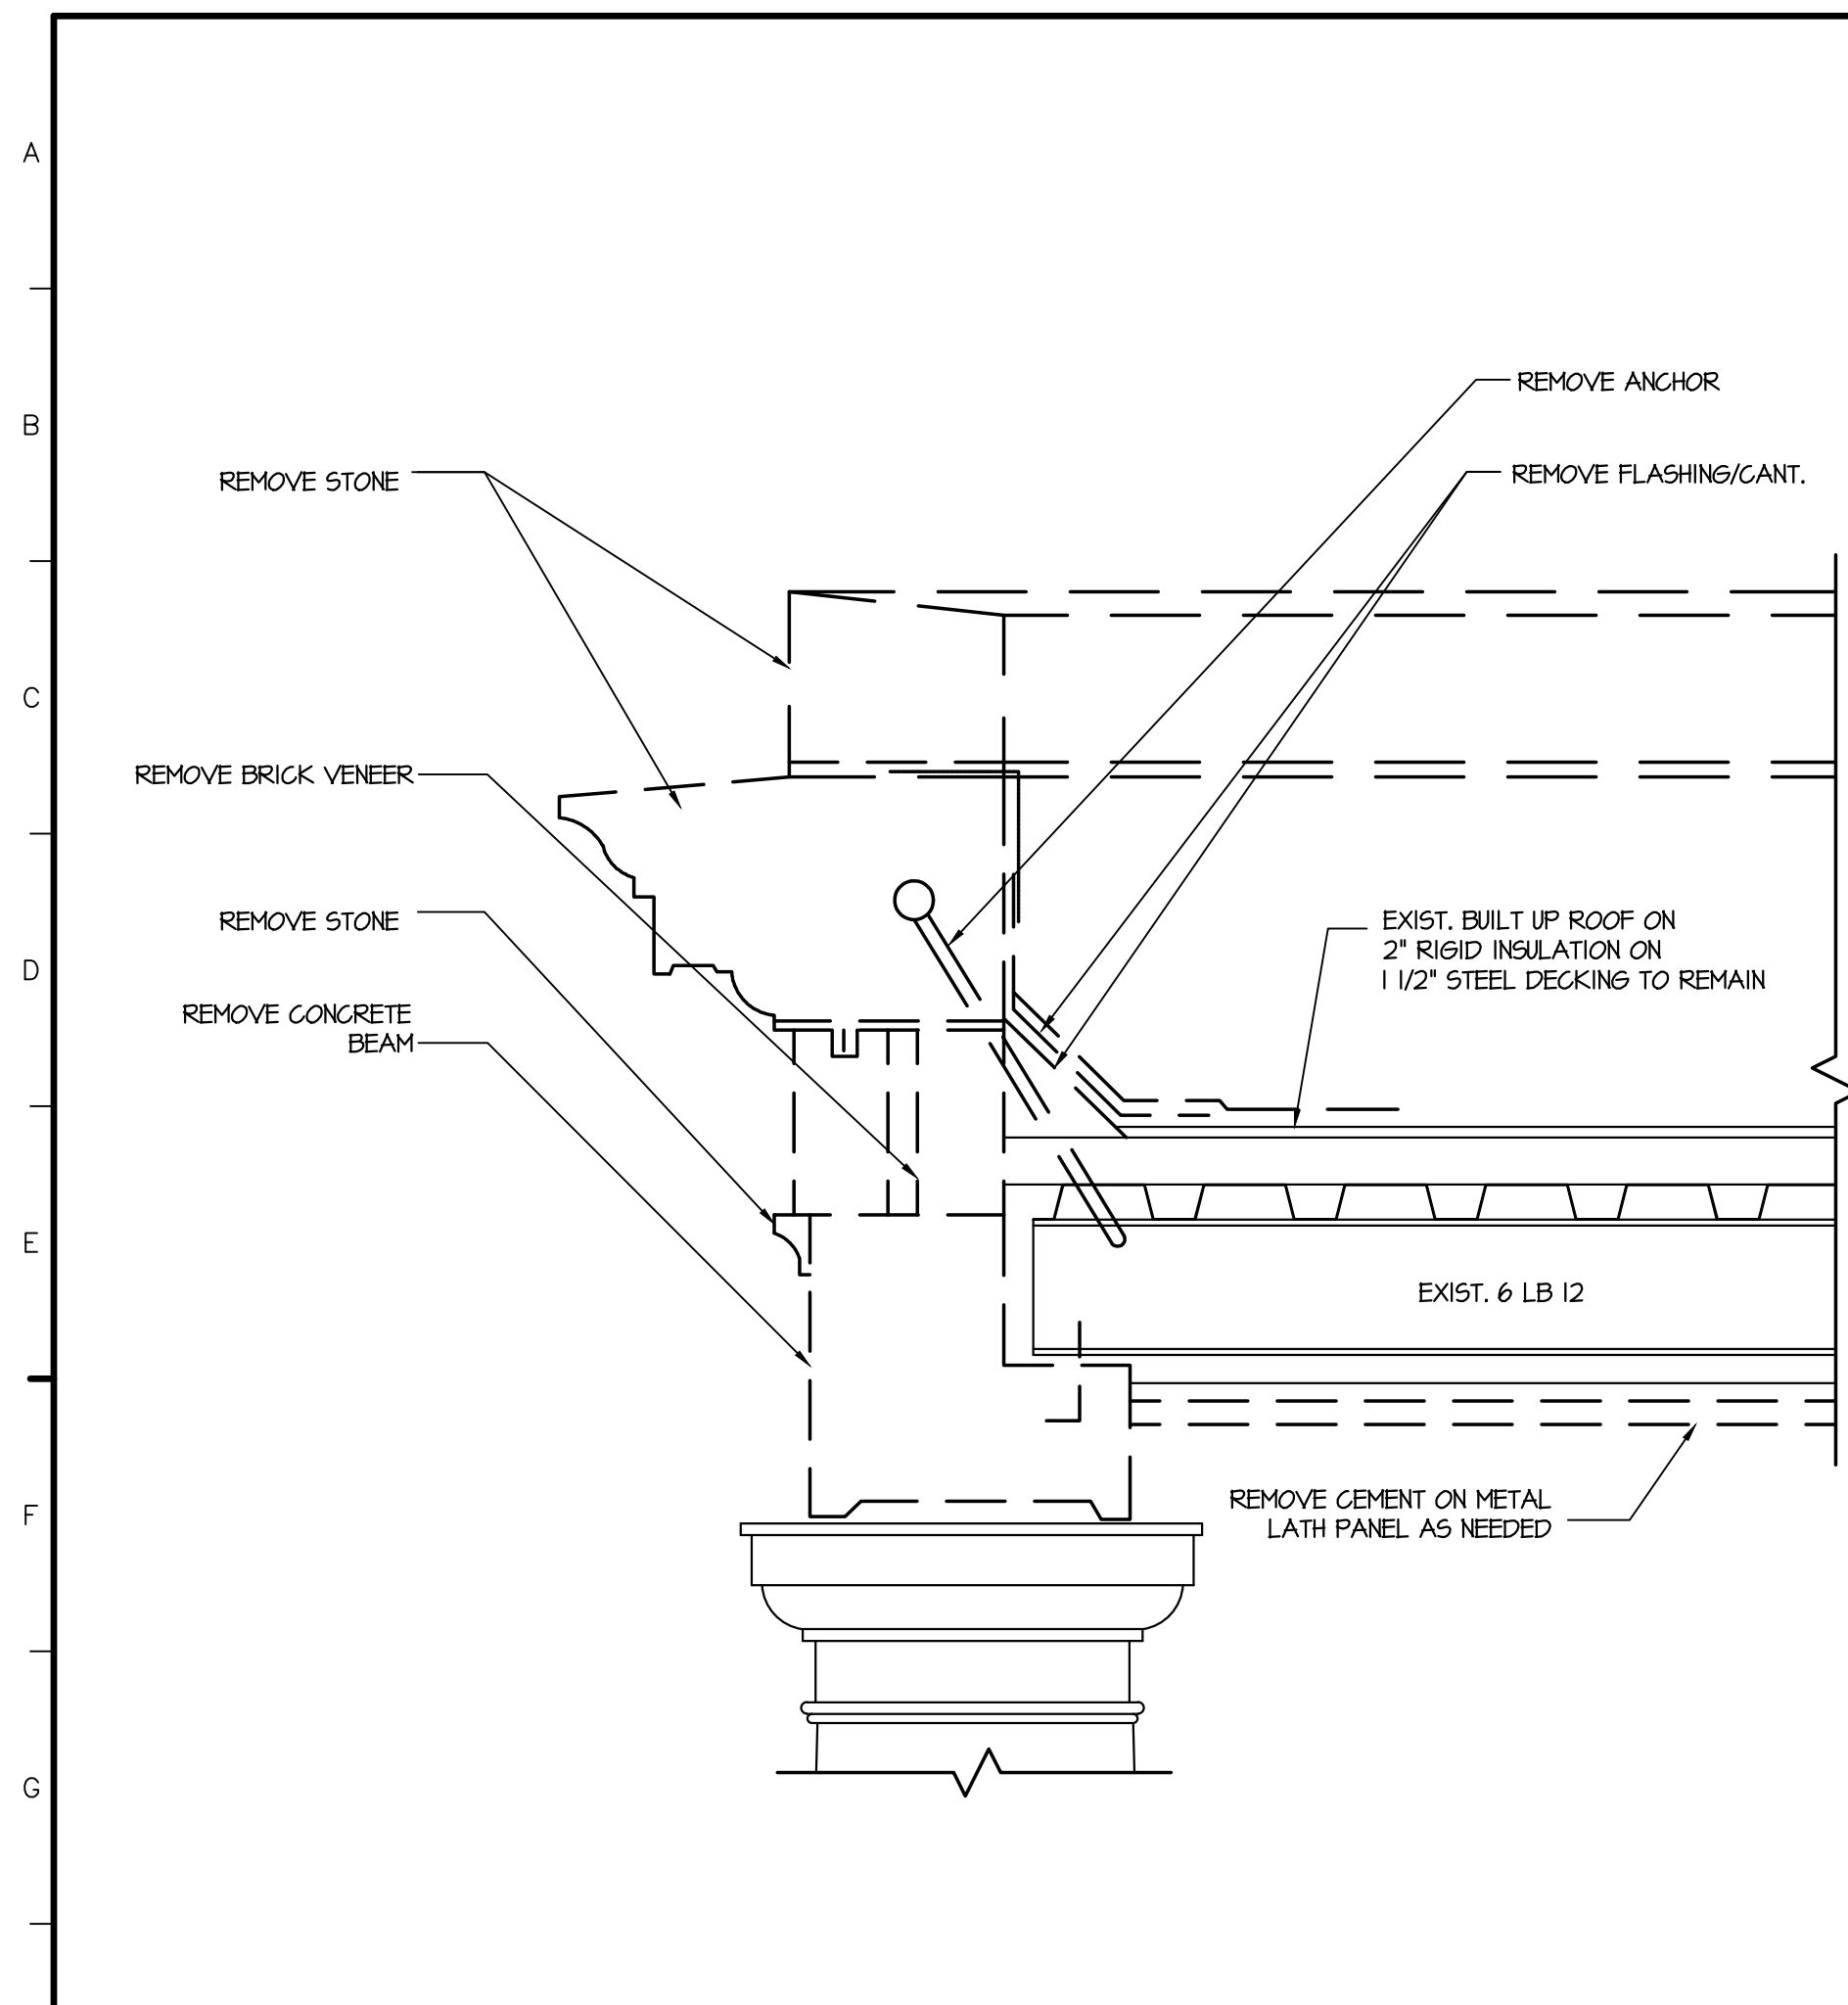

F16 CORNICE DETAIL

3" = 1'-0"

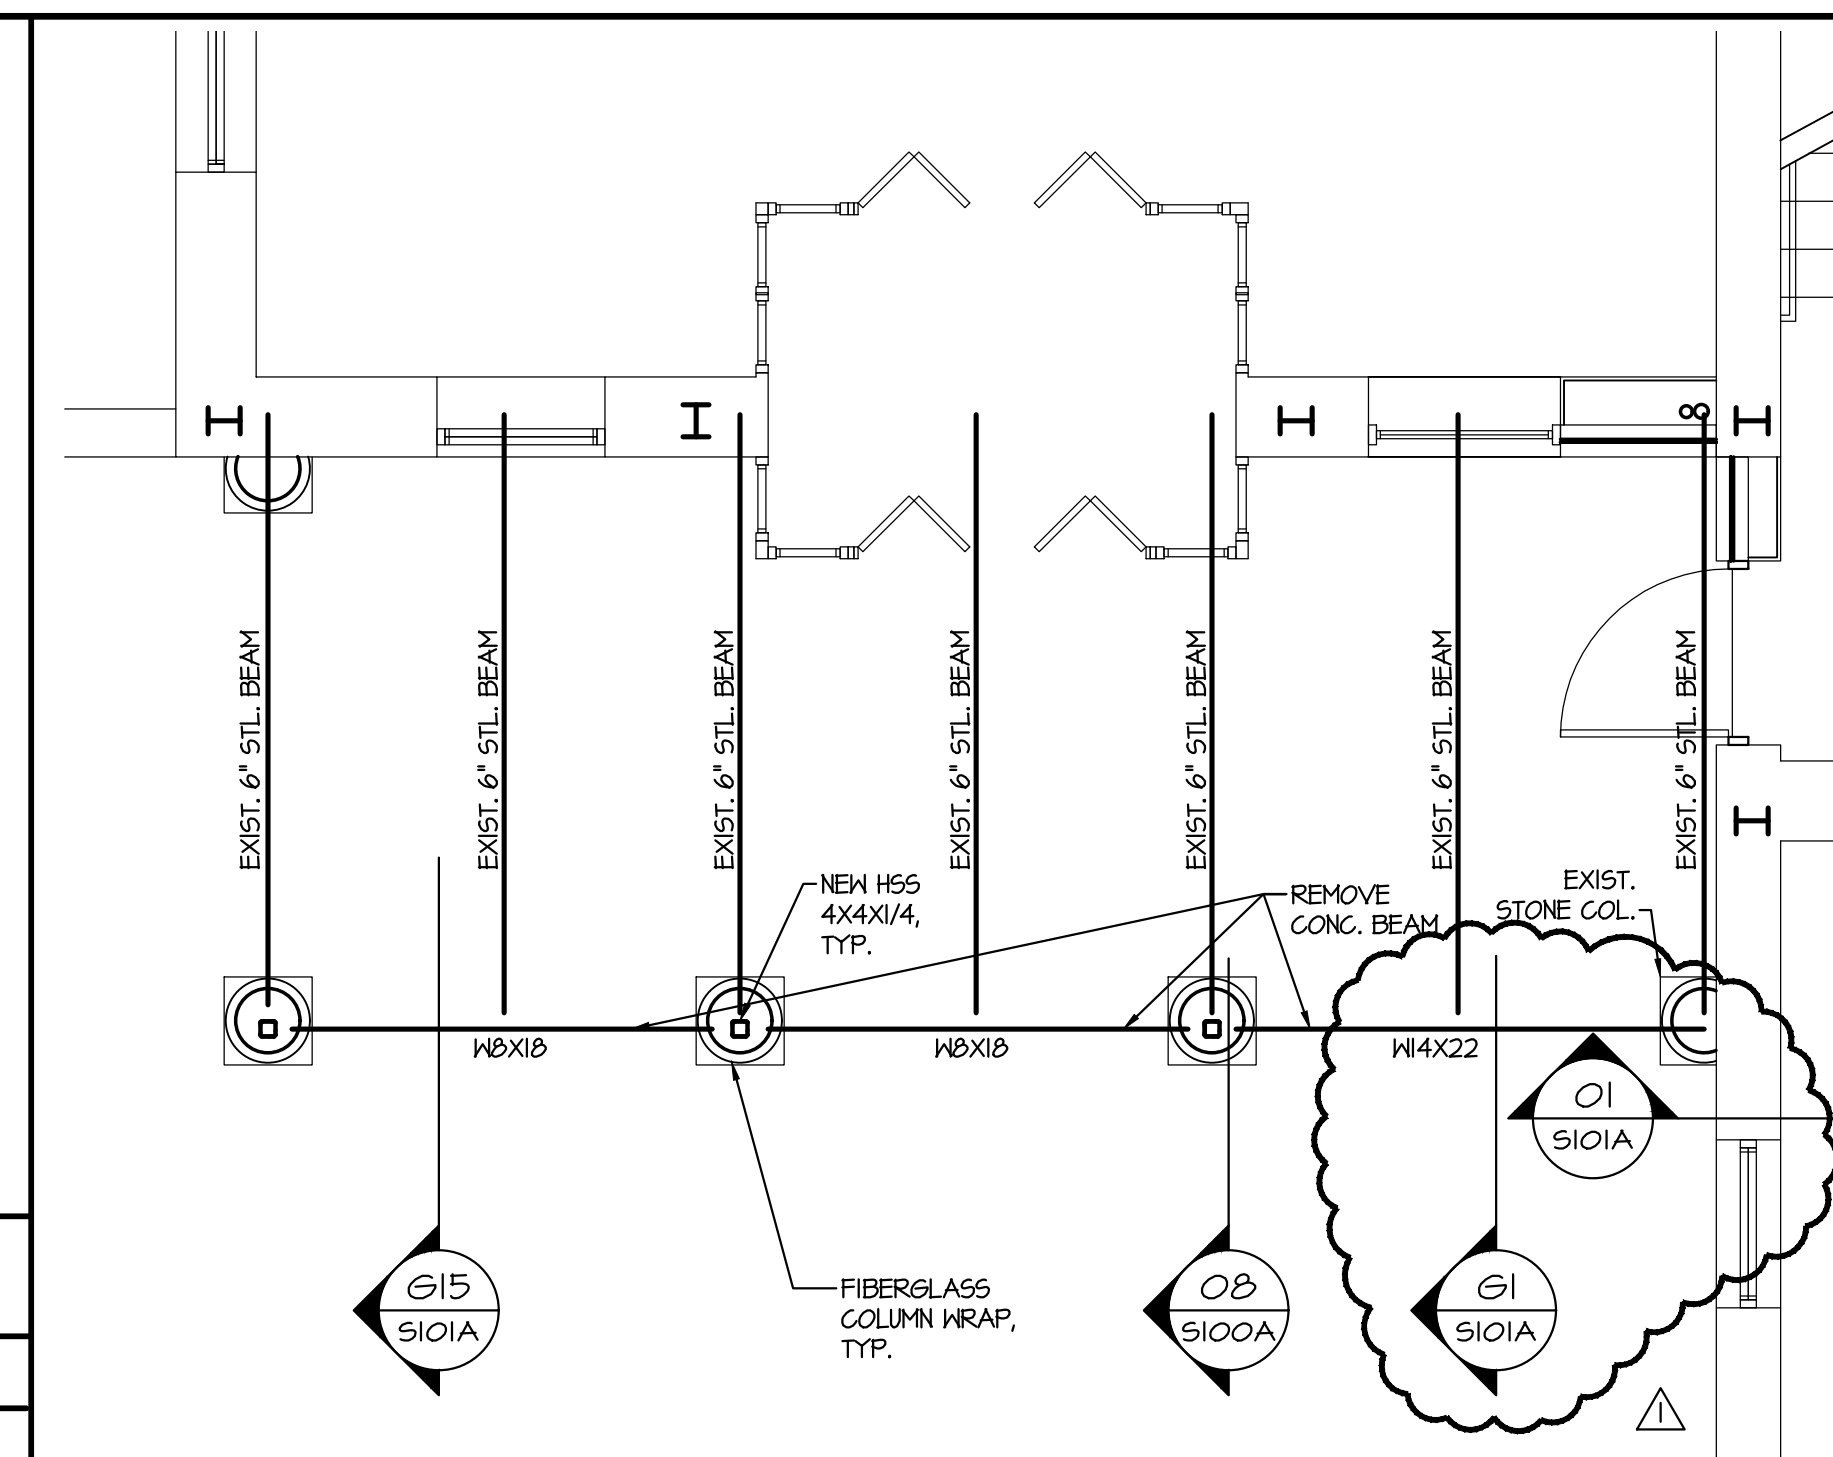


F16 PORTICO FRAMING PLAN

1/4" = 1'-0"


H1 DEMOLITION PORTICO SECTION

1-1/2" = 1'-0"

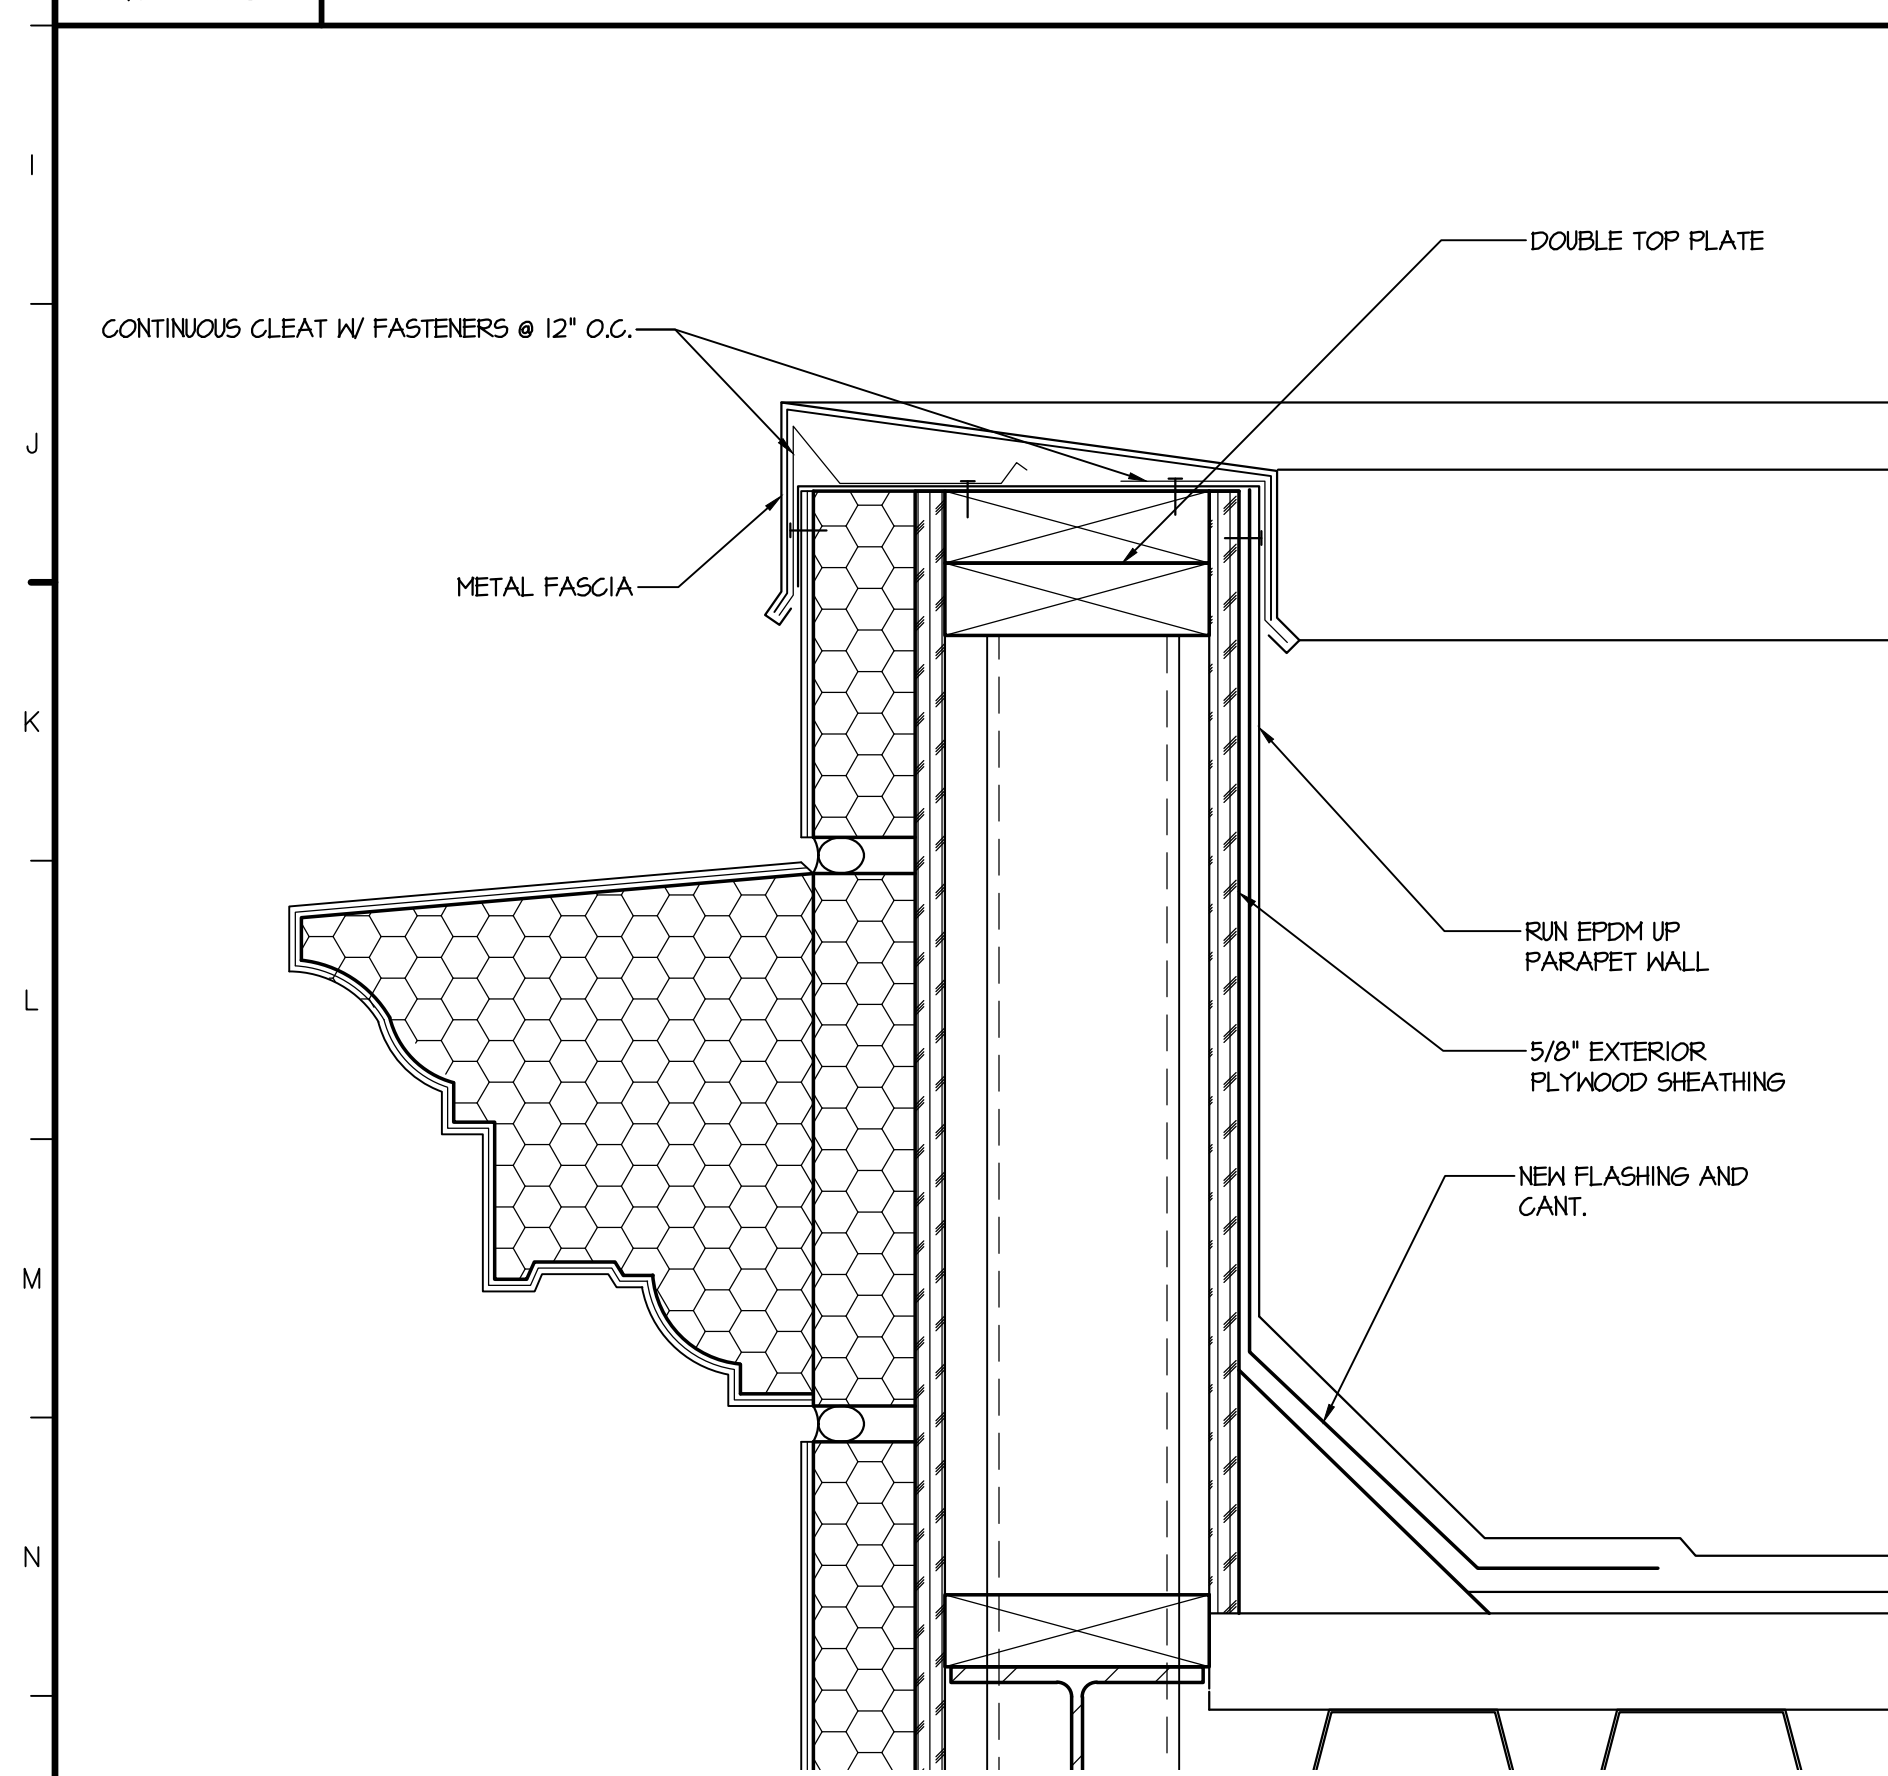


O1 PARAPET DETAIL

3" = 1'-0"

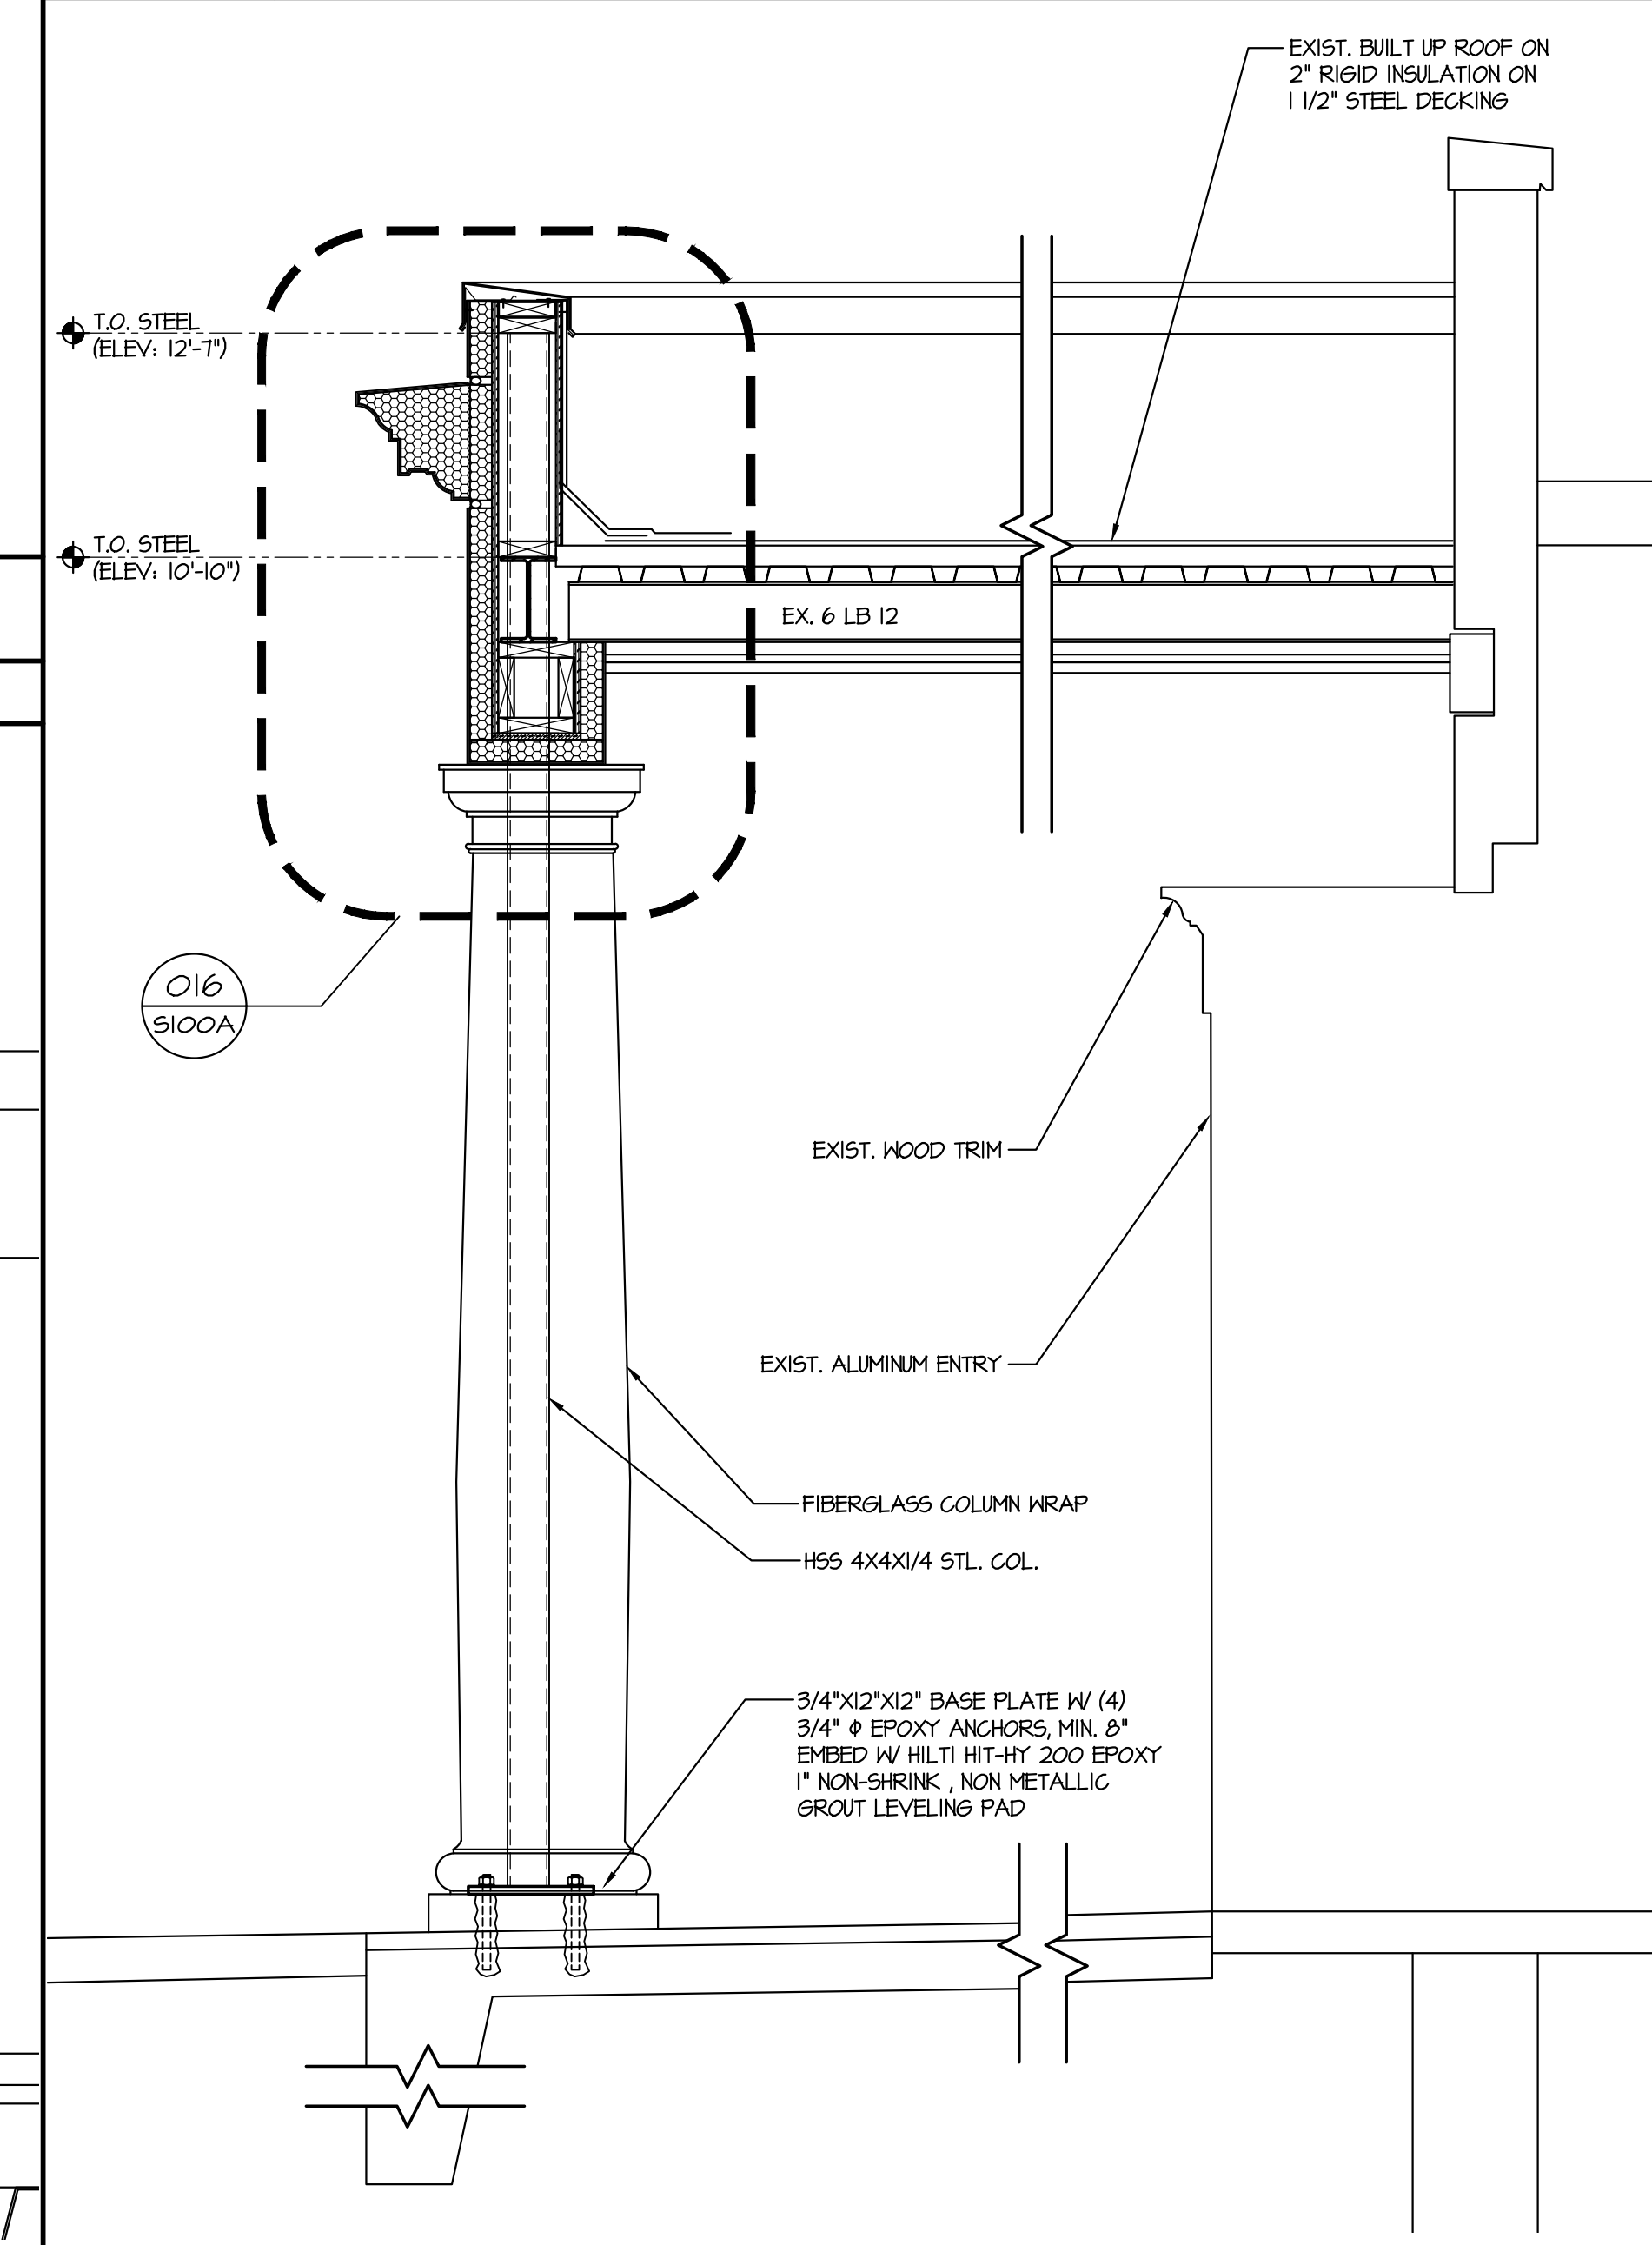

O8 PORTICO SECTION

3/4" = 1'-0"

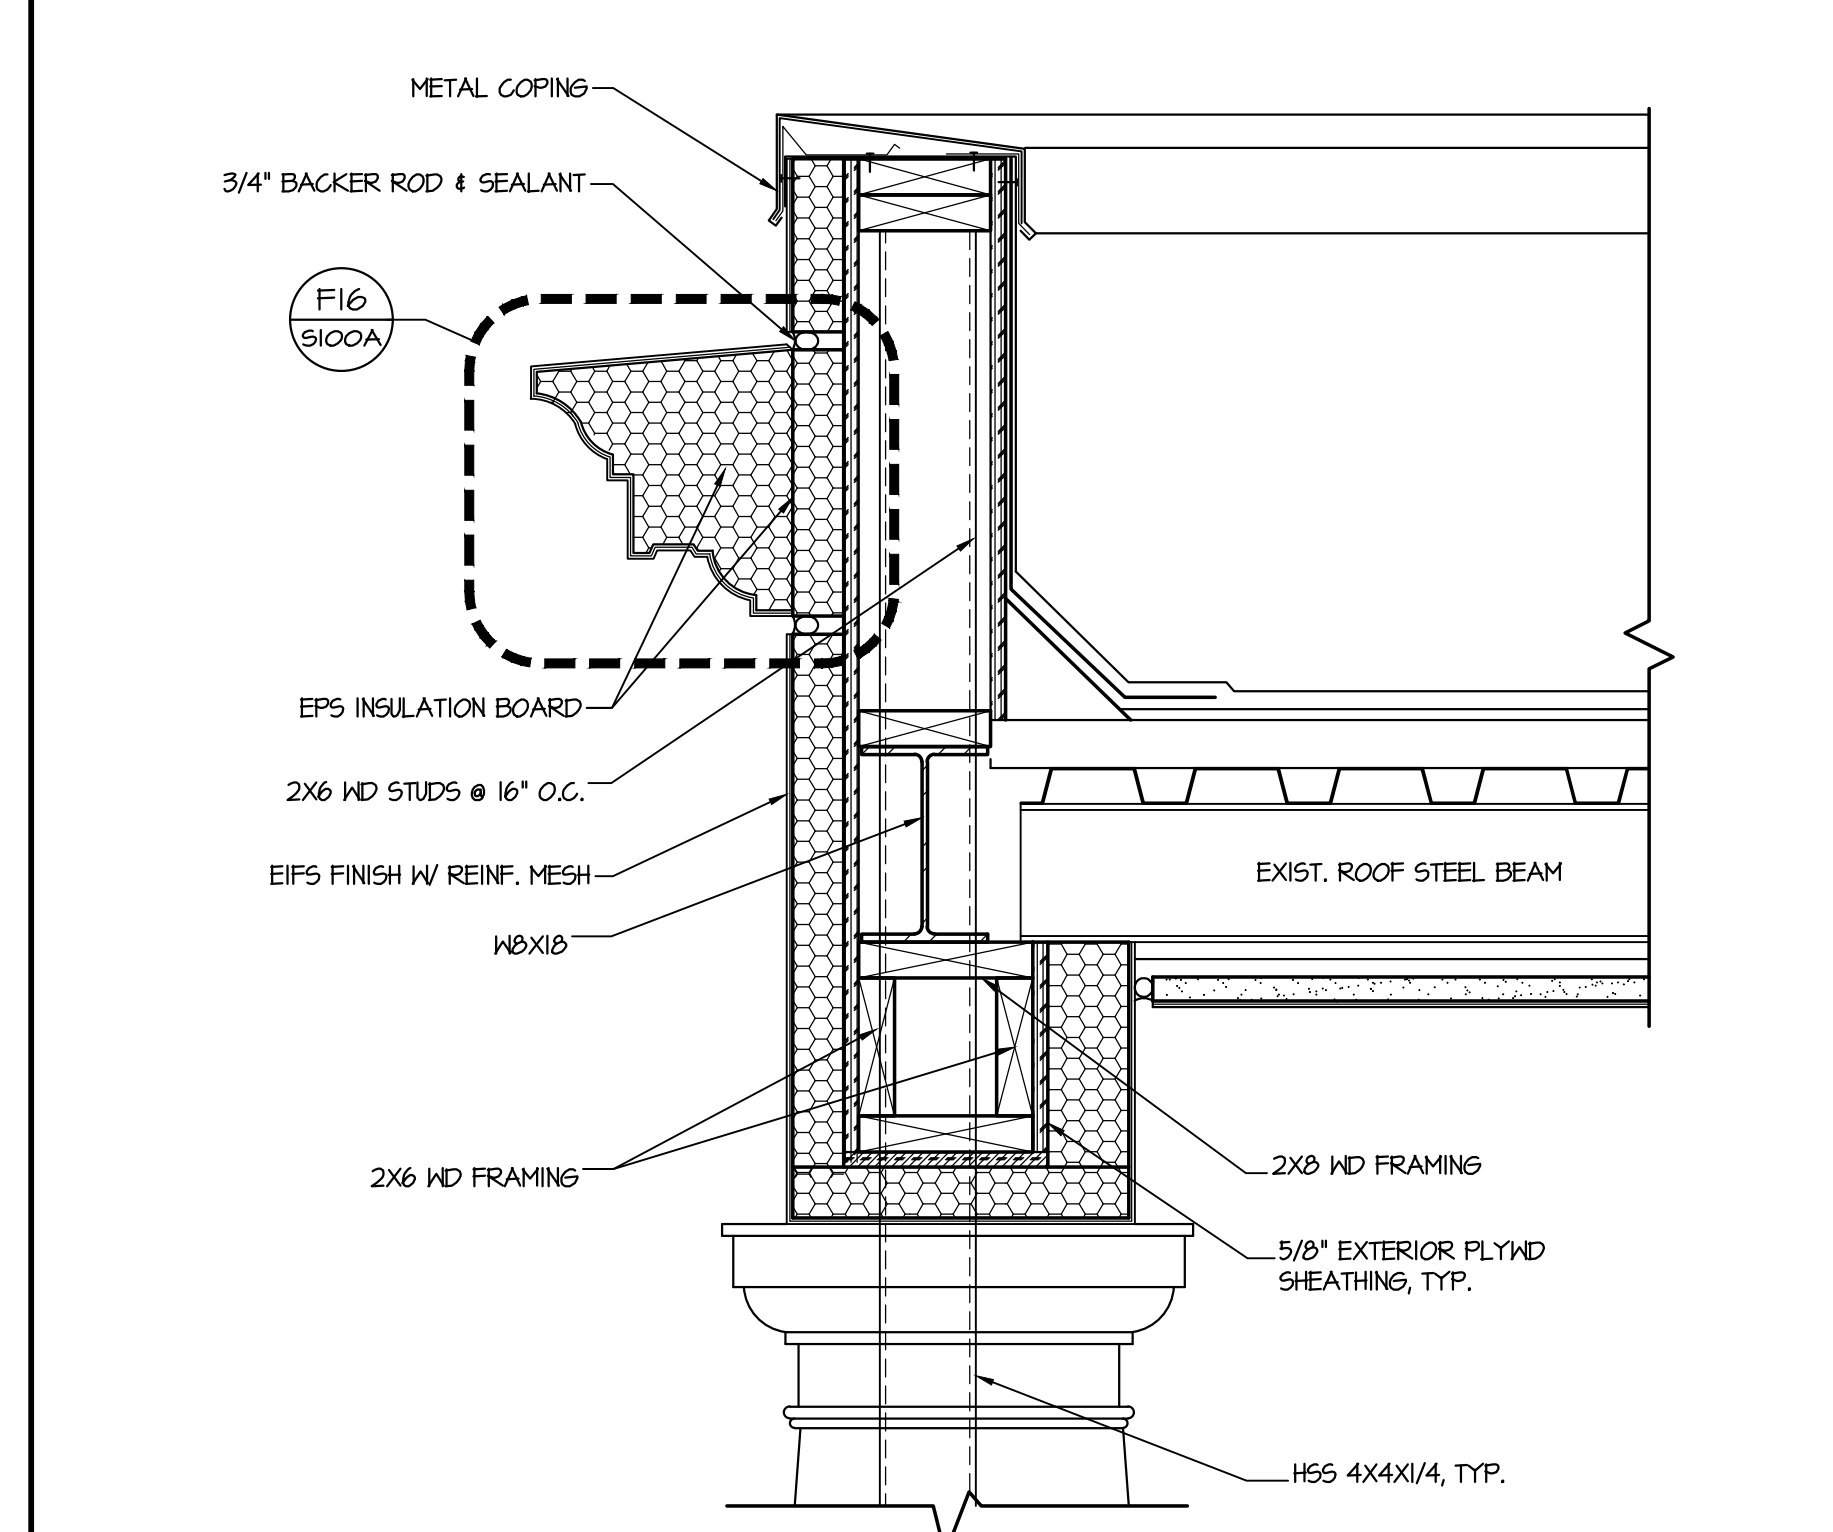

O16 DETAIL @ NEW CONC. BEAM

1-1/2" = 1'-0"

Revision	
Δ	8-25-2022 REVISIONS

Project:
DELAWARE HOSPITAL FOR THE CHRONICALLY ILL
PRICKETT BUILDING REPAIR
 100 SUNNYSIDE ROAD
 SMYRNA, DELAWARE

Set No.:	Sheet Title:	Sheet No.:
BID SET	FRAMING PLAN AND DETAILS - ALTERNATE	
Proj. No.:	Scale:	
0506B042.H02	AS NOTED	
Dwn. By:	Date:	
PJT	08/11/22	

THIS DRAWING, THE DESIGN AND CONSTRUCTION FEATURES DISCLOSED ARE PROPRIETARY TO DAVIS, BOWEN & FRIEDEL, INC. AND SHALL NOT BE ALTERED OR REUSED WITHOUT WRITTEN PERMISSION.
 COPYRIGHT © 2022

S100A