



General Notes:

- CONTRACTOR IS RESPONSIBLE TO SHORE & BRACE THE EXISTING ROOF.

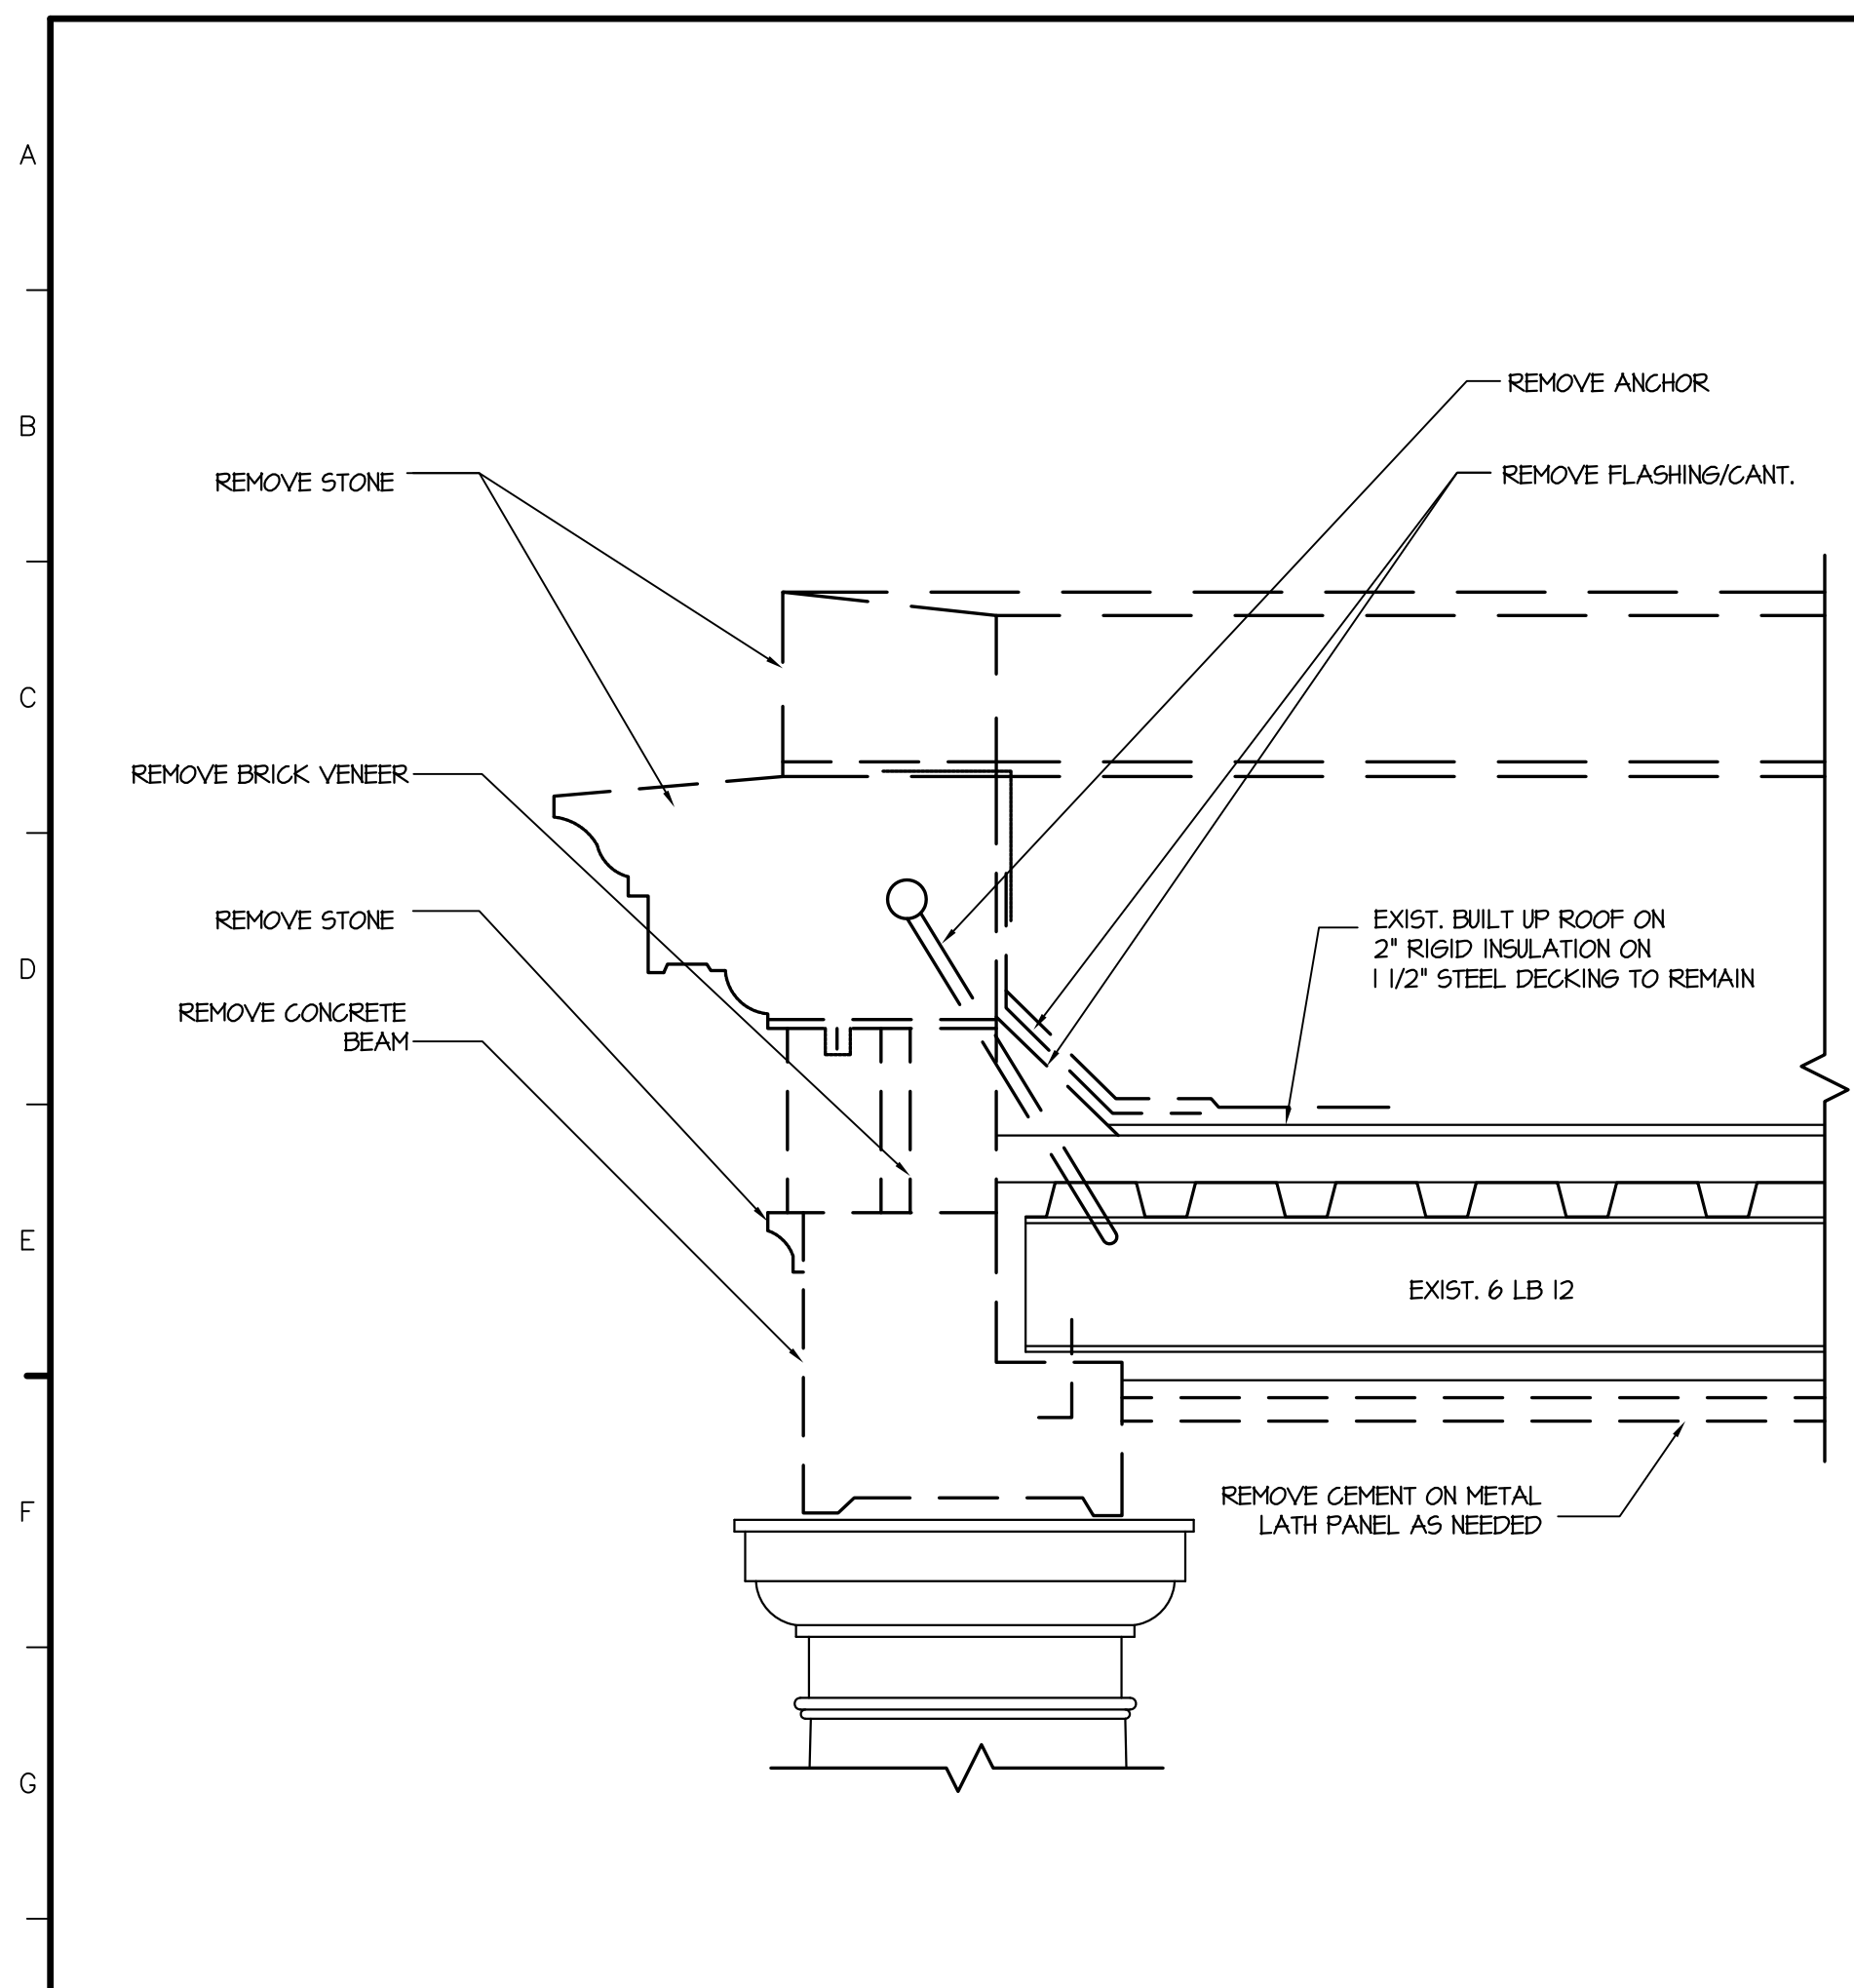


HI DEMOLITION PORTICO SECTION
1-1/2" = 1'-0"

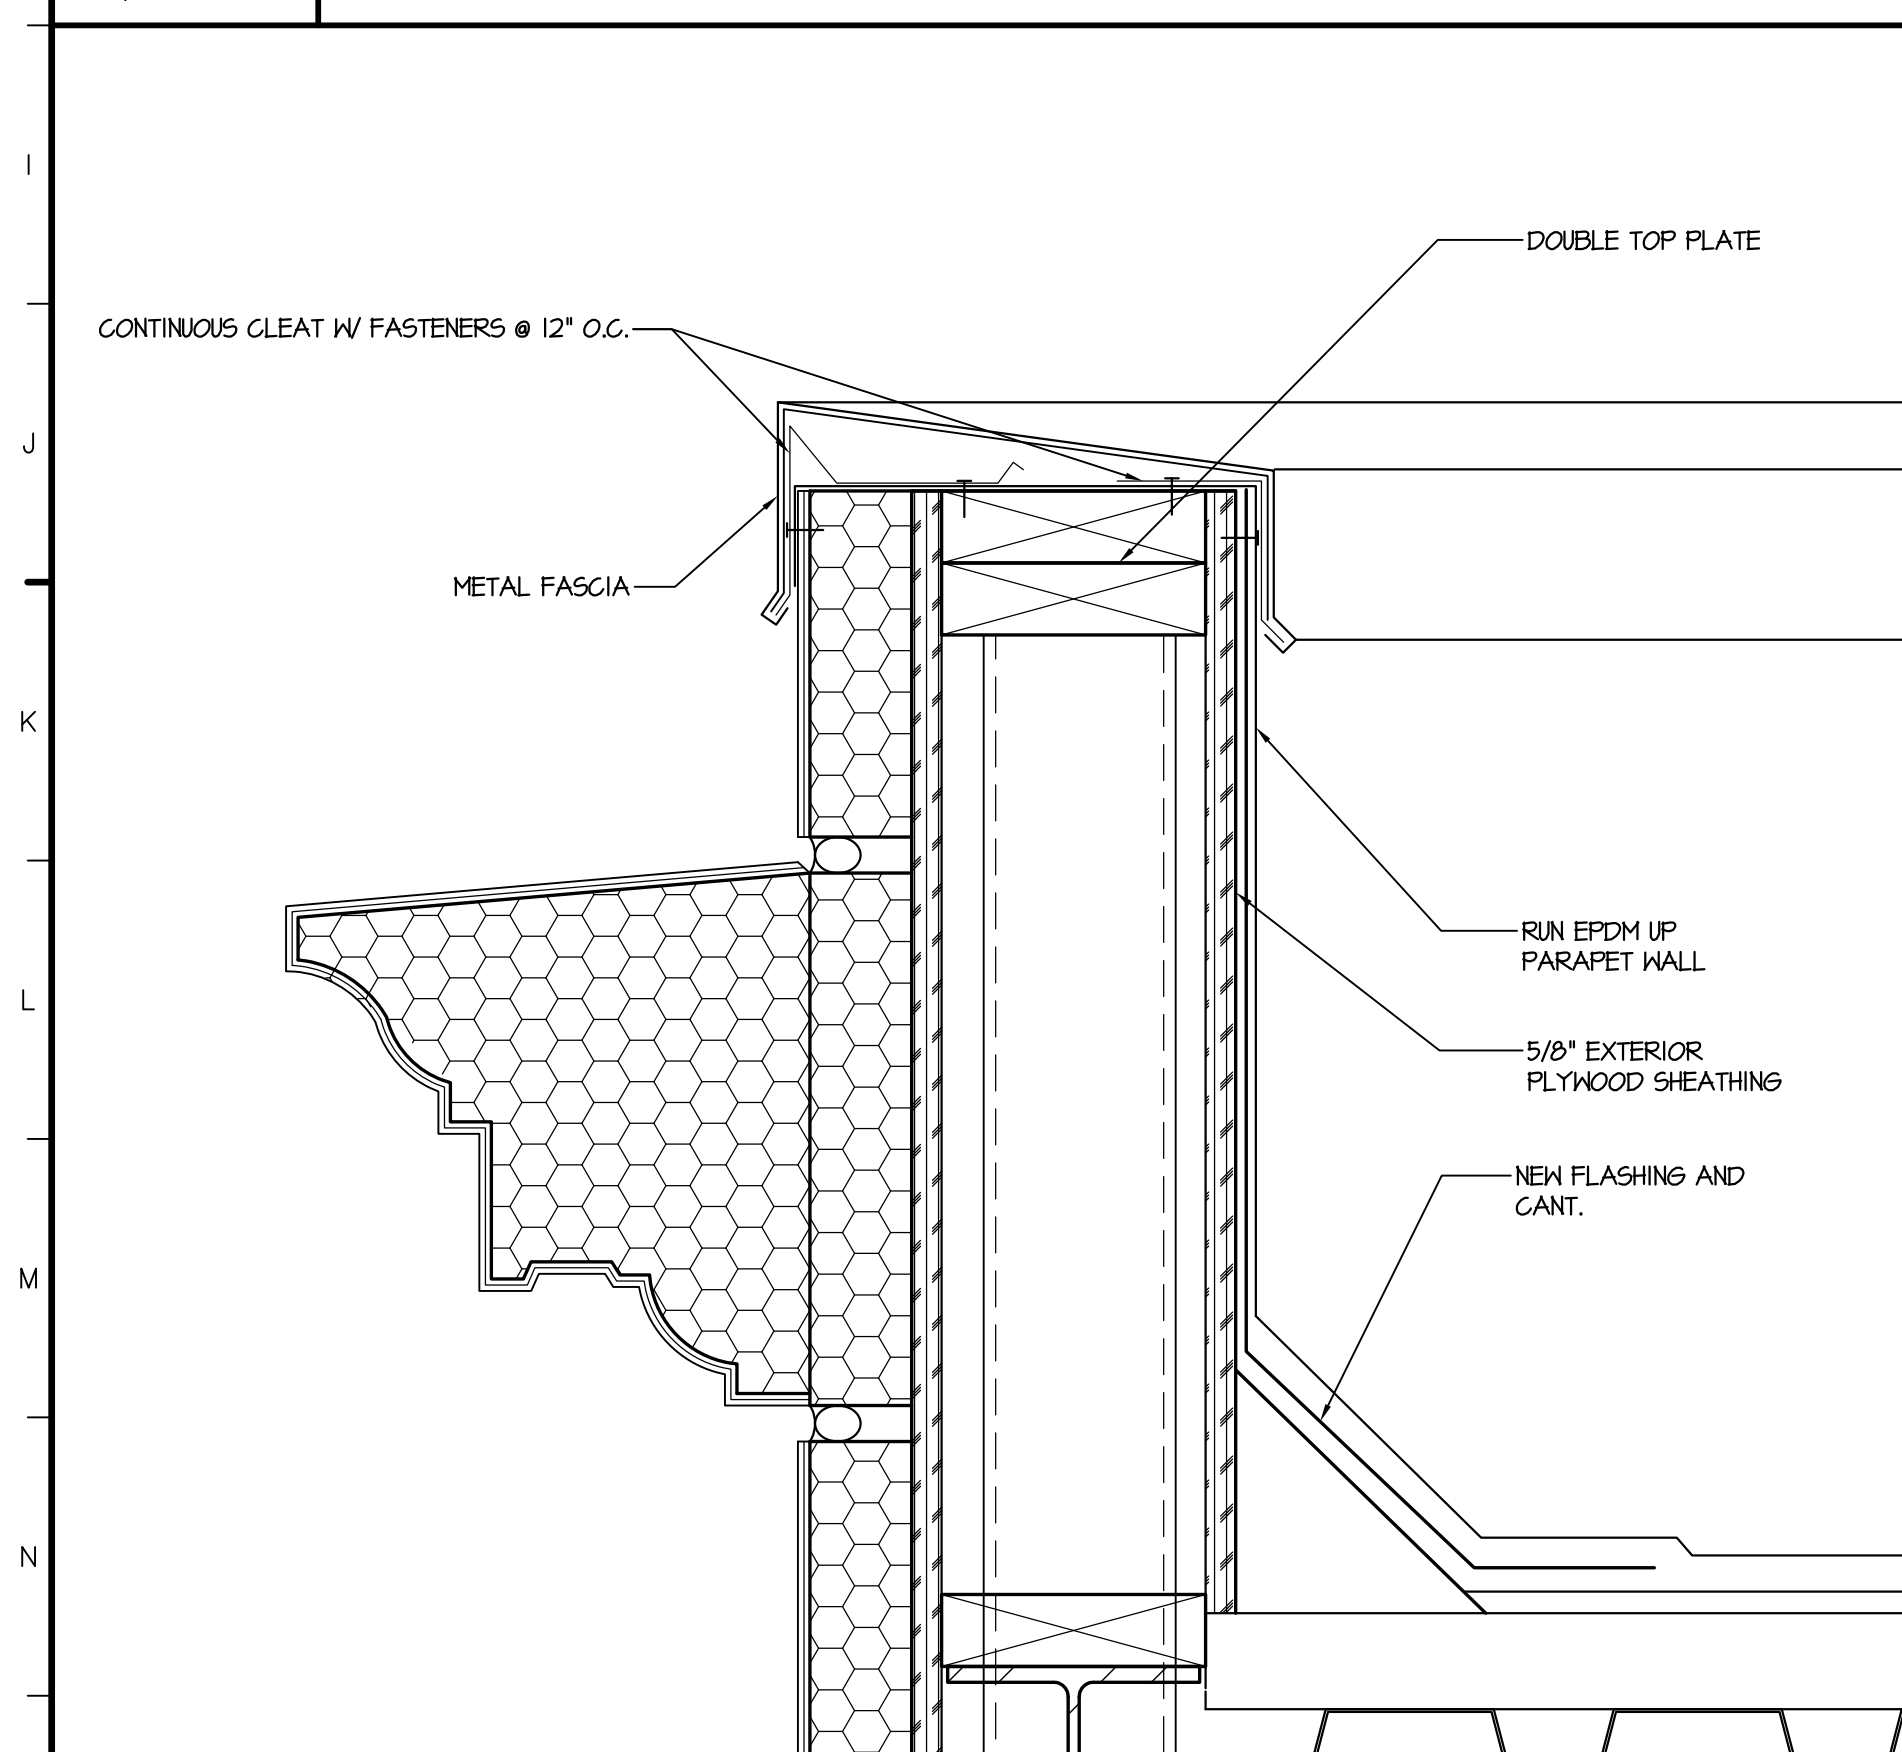


O1 PARAPET DETAIL
3" = 1'-0"

1 2 3 4 5 6 7

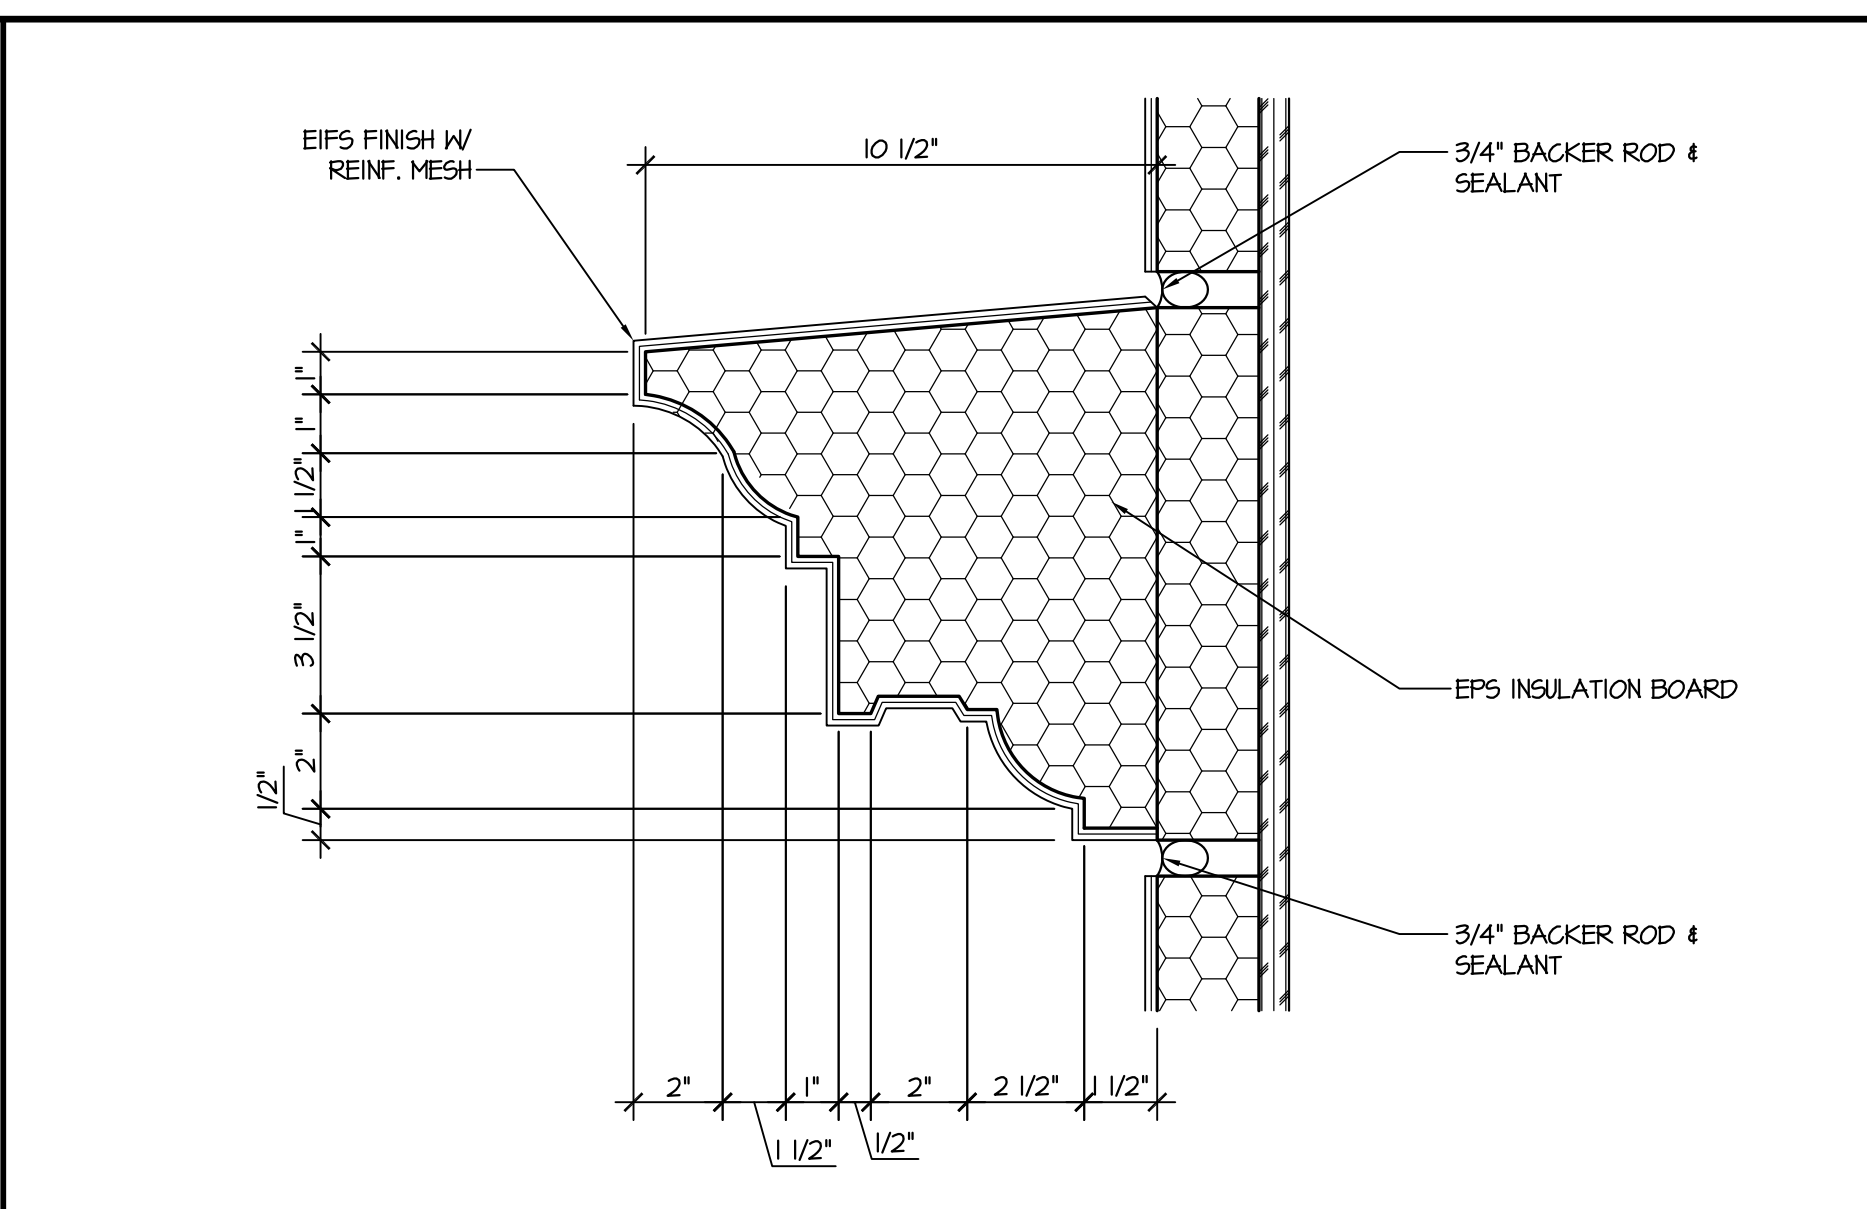


F16 CORNICE DETAIL
3" = 1'-0"

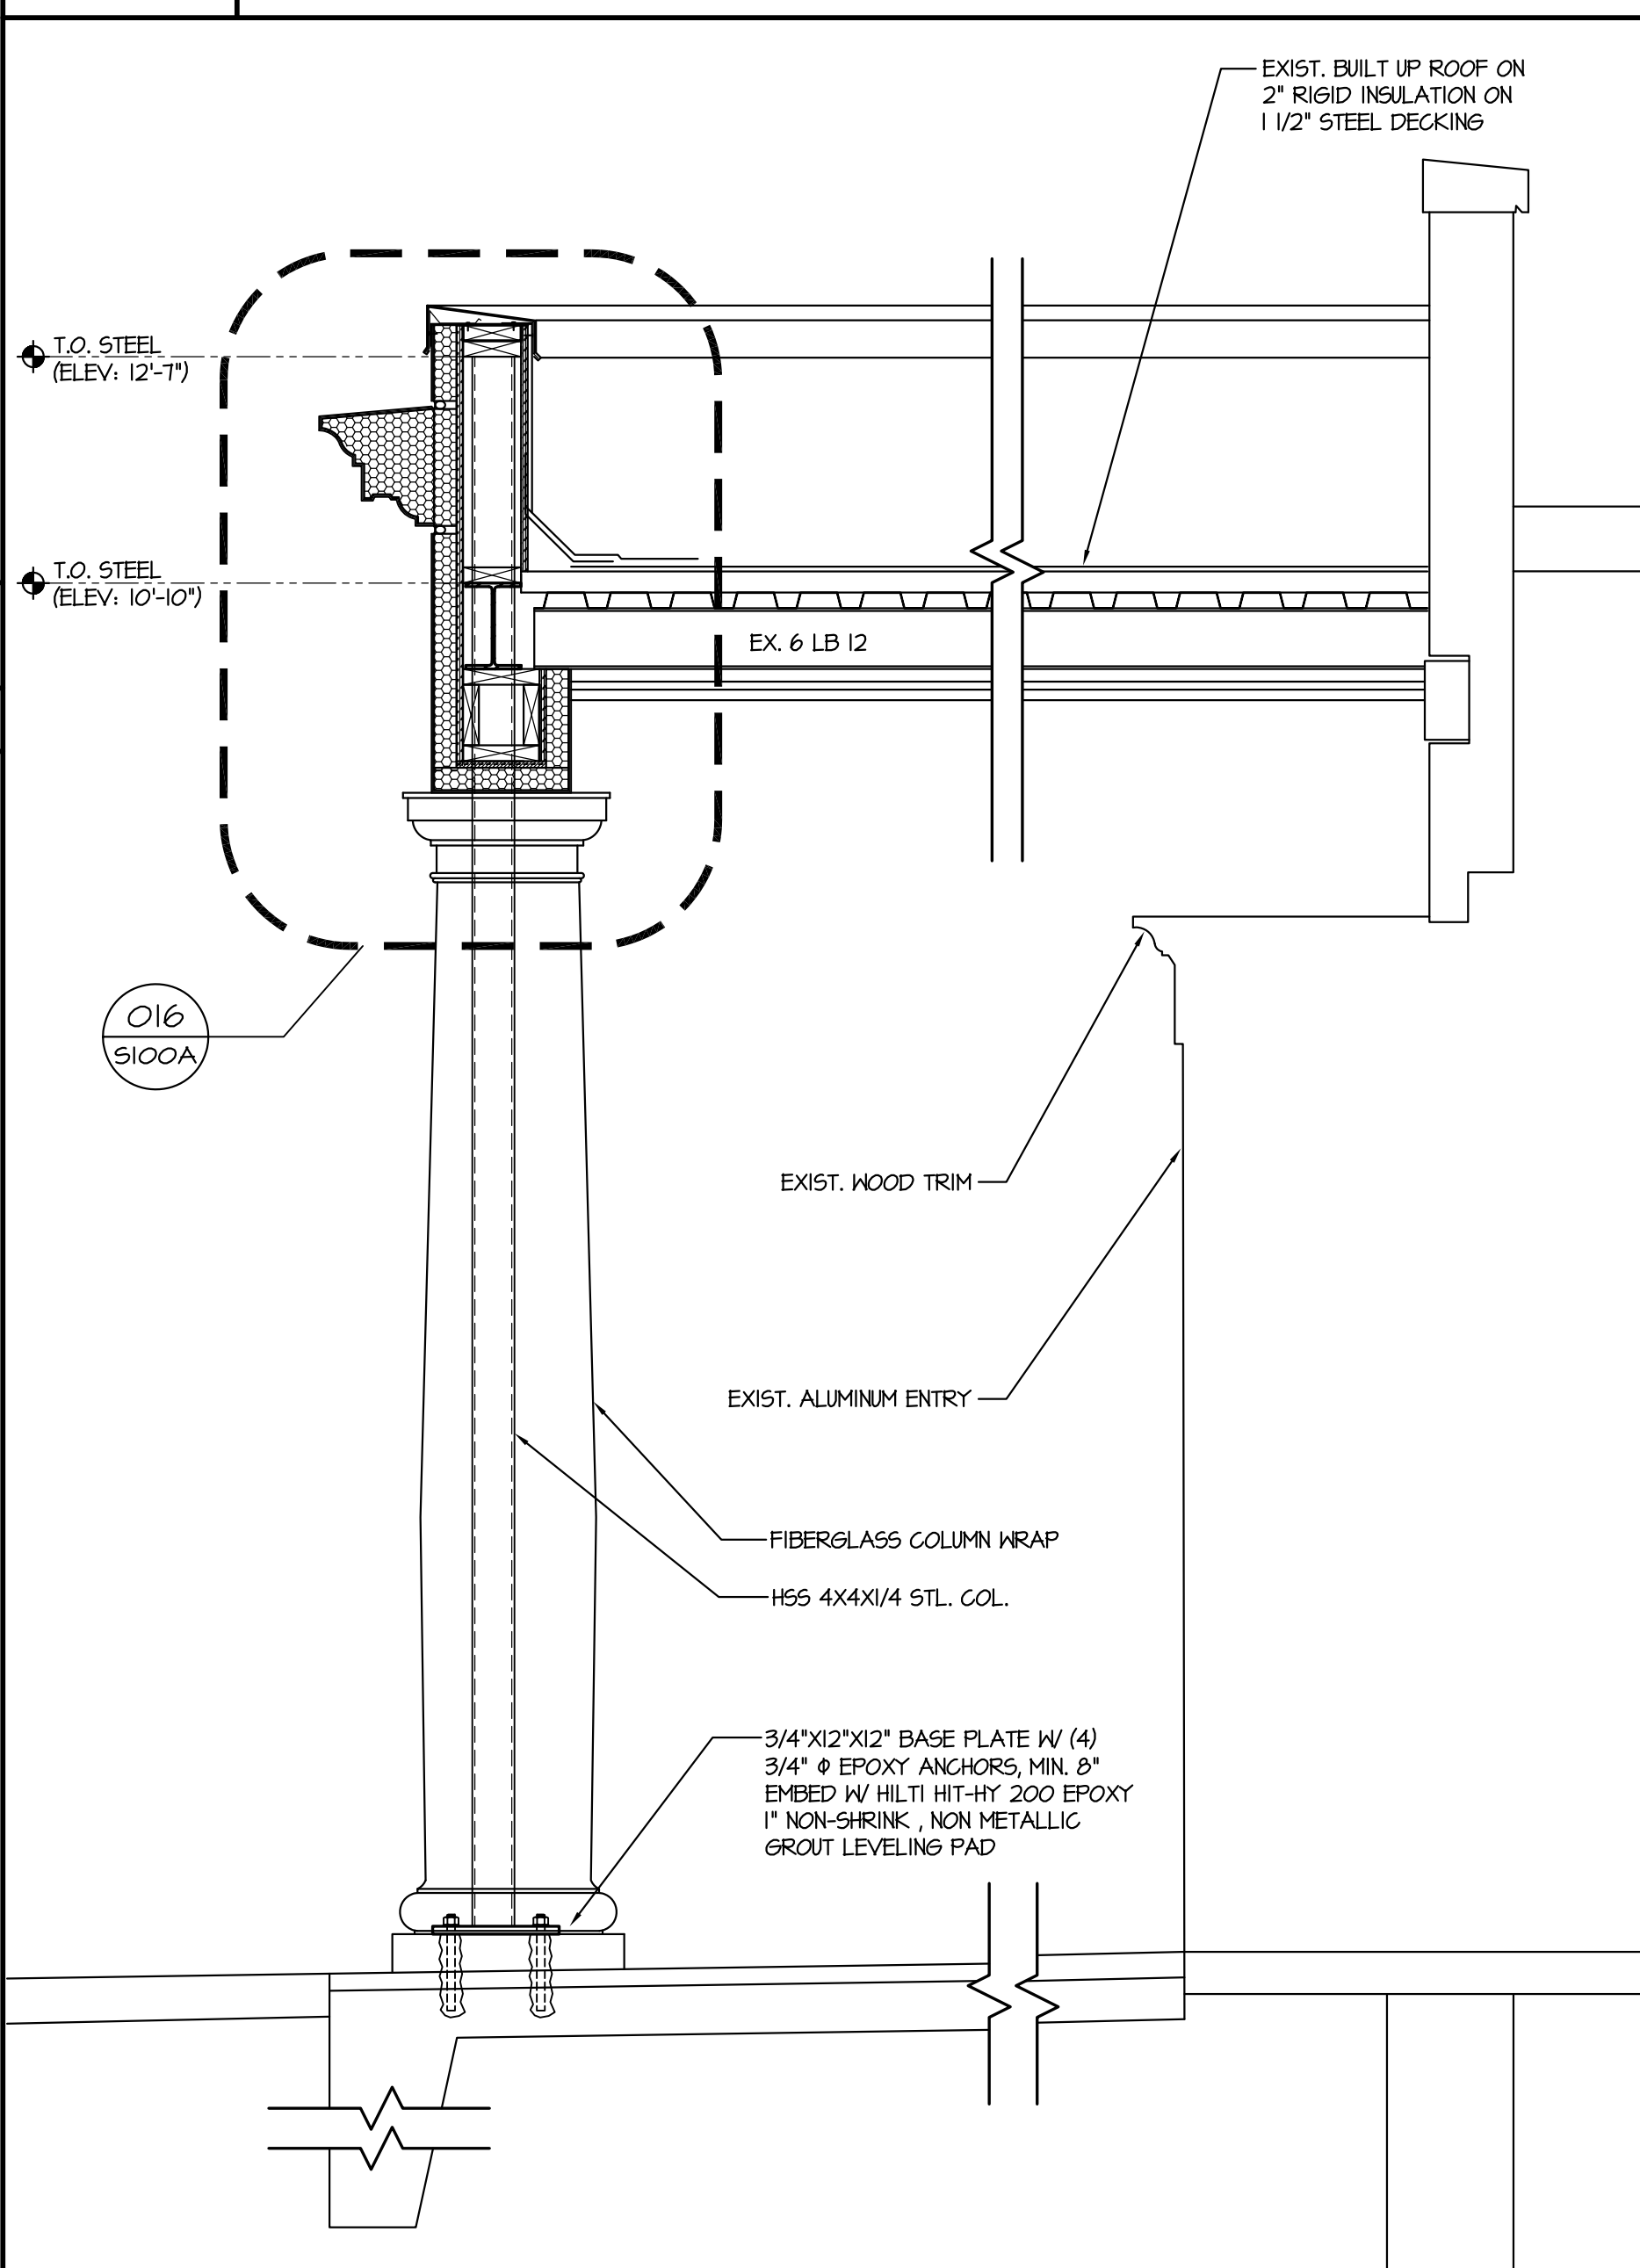


O8 PORTICO SECTION
3/4" = 1'-0"

8 9 10 11 12 13 14

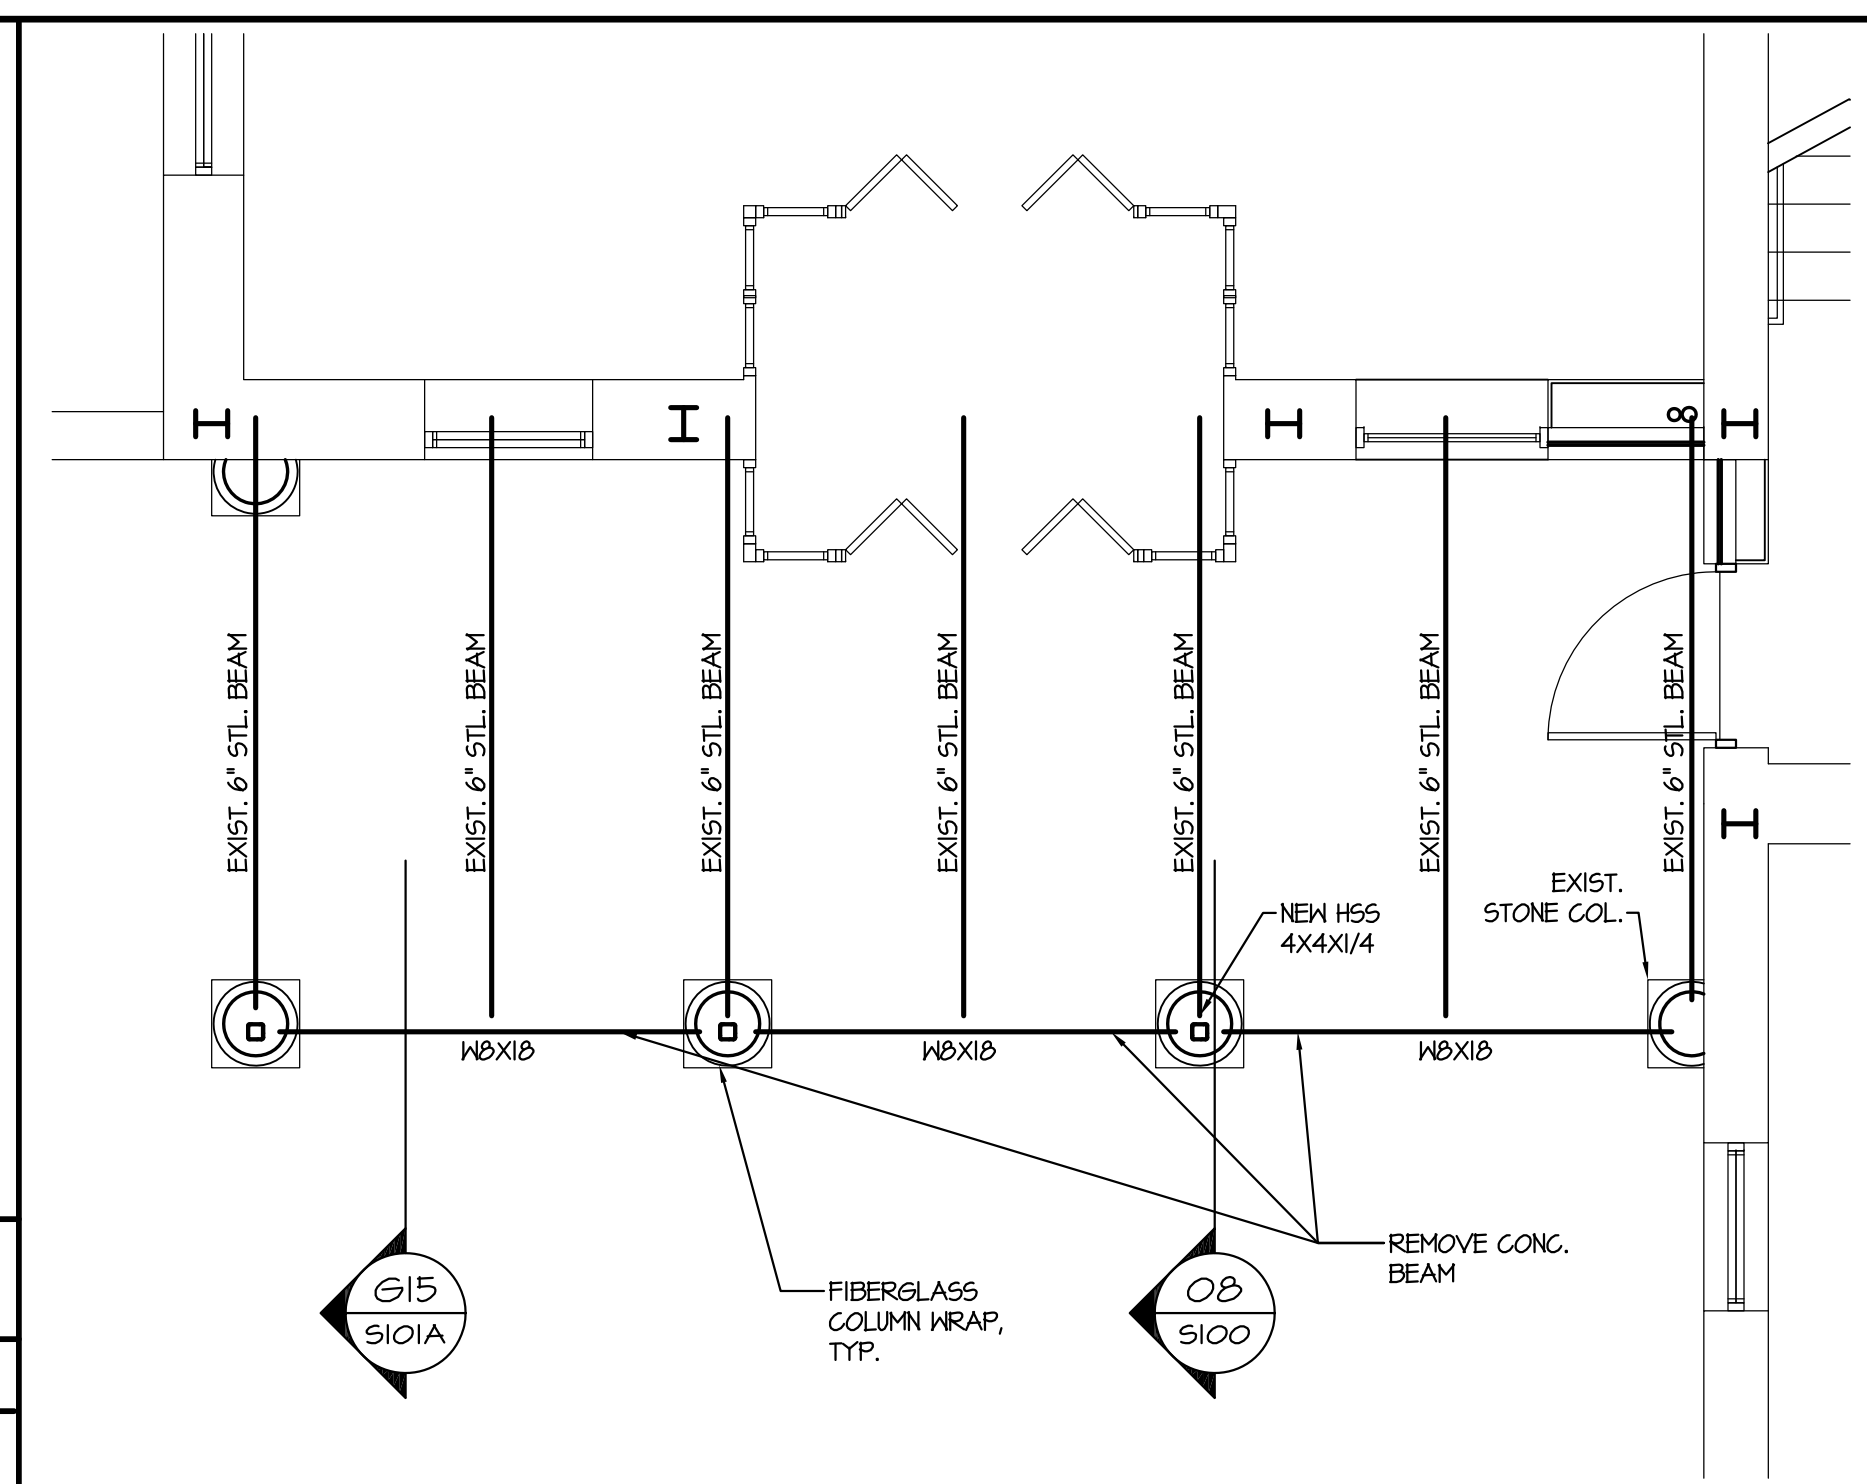

F16 PORTICO FRAMING PLAN
1/4" = 1'-0"

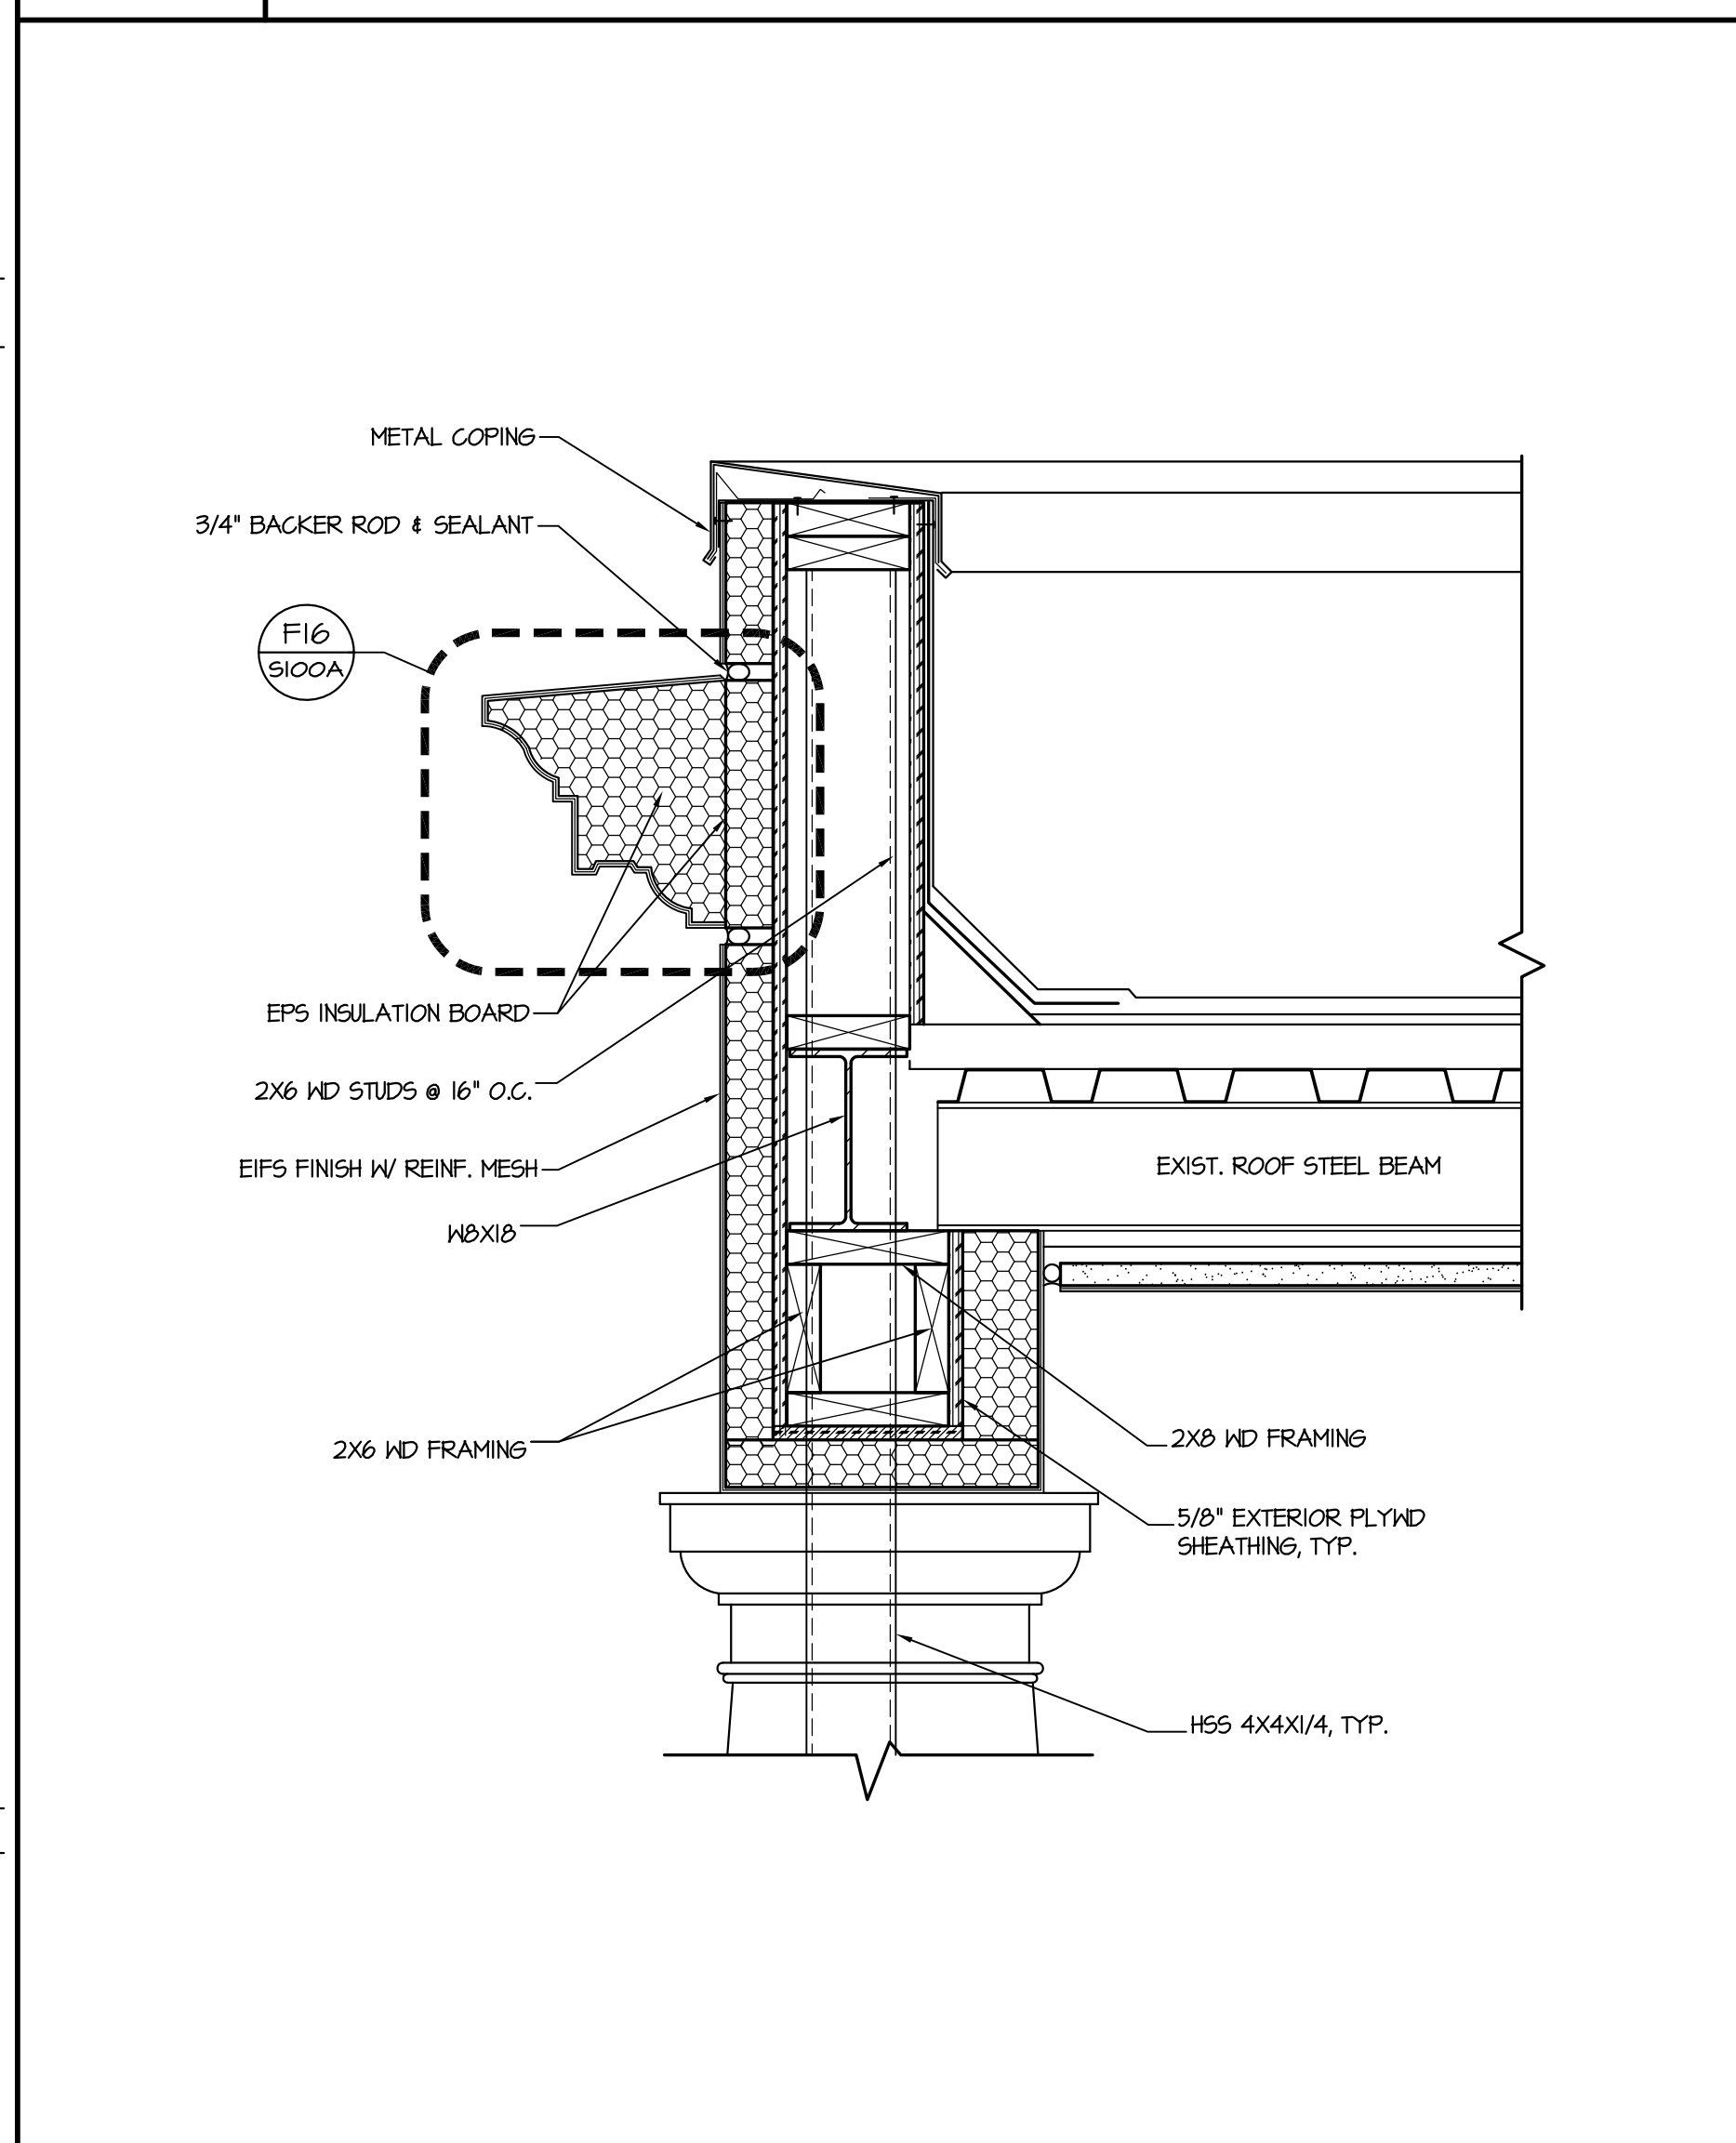

O16 DETAIL @ NEW CONC. BEAM
1-1/2" = 1'-0"

15 16 17 18 19 20 21

Revision	

Project:
DELAWARE HOSPITAL FOR THE CHRONICALLY ILL
PRICKETT BUILDING REPAIR
100 SUNNYSIDE ROAD
SMYRNA, DELAWARE

Set No.: BID SET	Sheet Title: FRAMING PLAN AND DETAILS - ALTERNATE
Proj. No.: 0586B042.H02	Scale: AS NOTED
Dwn. By: PJT	Date: 08/17/22

THIS DRAWING, THE DESIGN AND CONSTRUCTION FEATURES DISCLOSED ARE PROPRIETARY TO DAVIS, BOWEN & FRIEDEL, INC. AND SHALL NOT BE ALTERED OR REUSED WITHOUT WRITTEN PERMISSION.
COPYRIGHT © 2022

S100A