



THE RECEIVER OF THESE PLANS BY ANY MEANS (ELECTRONIC TRANSMISSION OR OTHERWISE) IS HEREBY ADVISED THAT THE INFORMATION CONTAINED HEREIN IS UNCLASSIFIED AND IS NOT TO BE REPRODUCED OR TRANSMITTED IN ANY FORM OR BY ANY MEANS, ELECTRONIC OR MECHANICAL, INCLUDING PHOTOCOPYING, RECORDING, OR BY ANY INFORMATION STORAGE AND RETRIEVAL SYSTEM, WITHOUT THE EXPRESS WRITTEN PERMISSION OF STUDIOJAED ARCHITECTS ENGINEERS FACILITIES SOLUTIONS. THE INFORMATION CONTAINED HEREIN IS UNCLASSIFIED AND IS NOT TO BE REPRODUCED OR TRANSMITTED IN ANY FORM OR BY ANY MEANS, ELECTRONIC OR MECHANICAL, INCLUDING PHOTOCOPYING, RECORDING, OR BY ANY INFORMATION STORAGE AND RETRIEVAL SYSTEM, WITHOUT THE EXPRESS WRITTEN PERMISSION OF STUDIOJAED ARCHITECTS ENGINEERS FACILITIES SOLUTIONS.

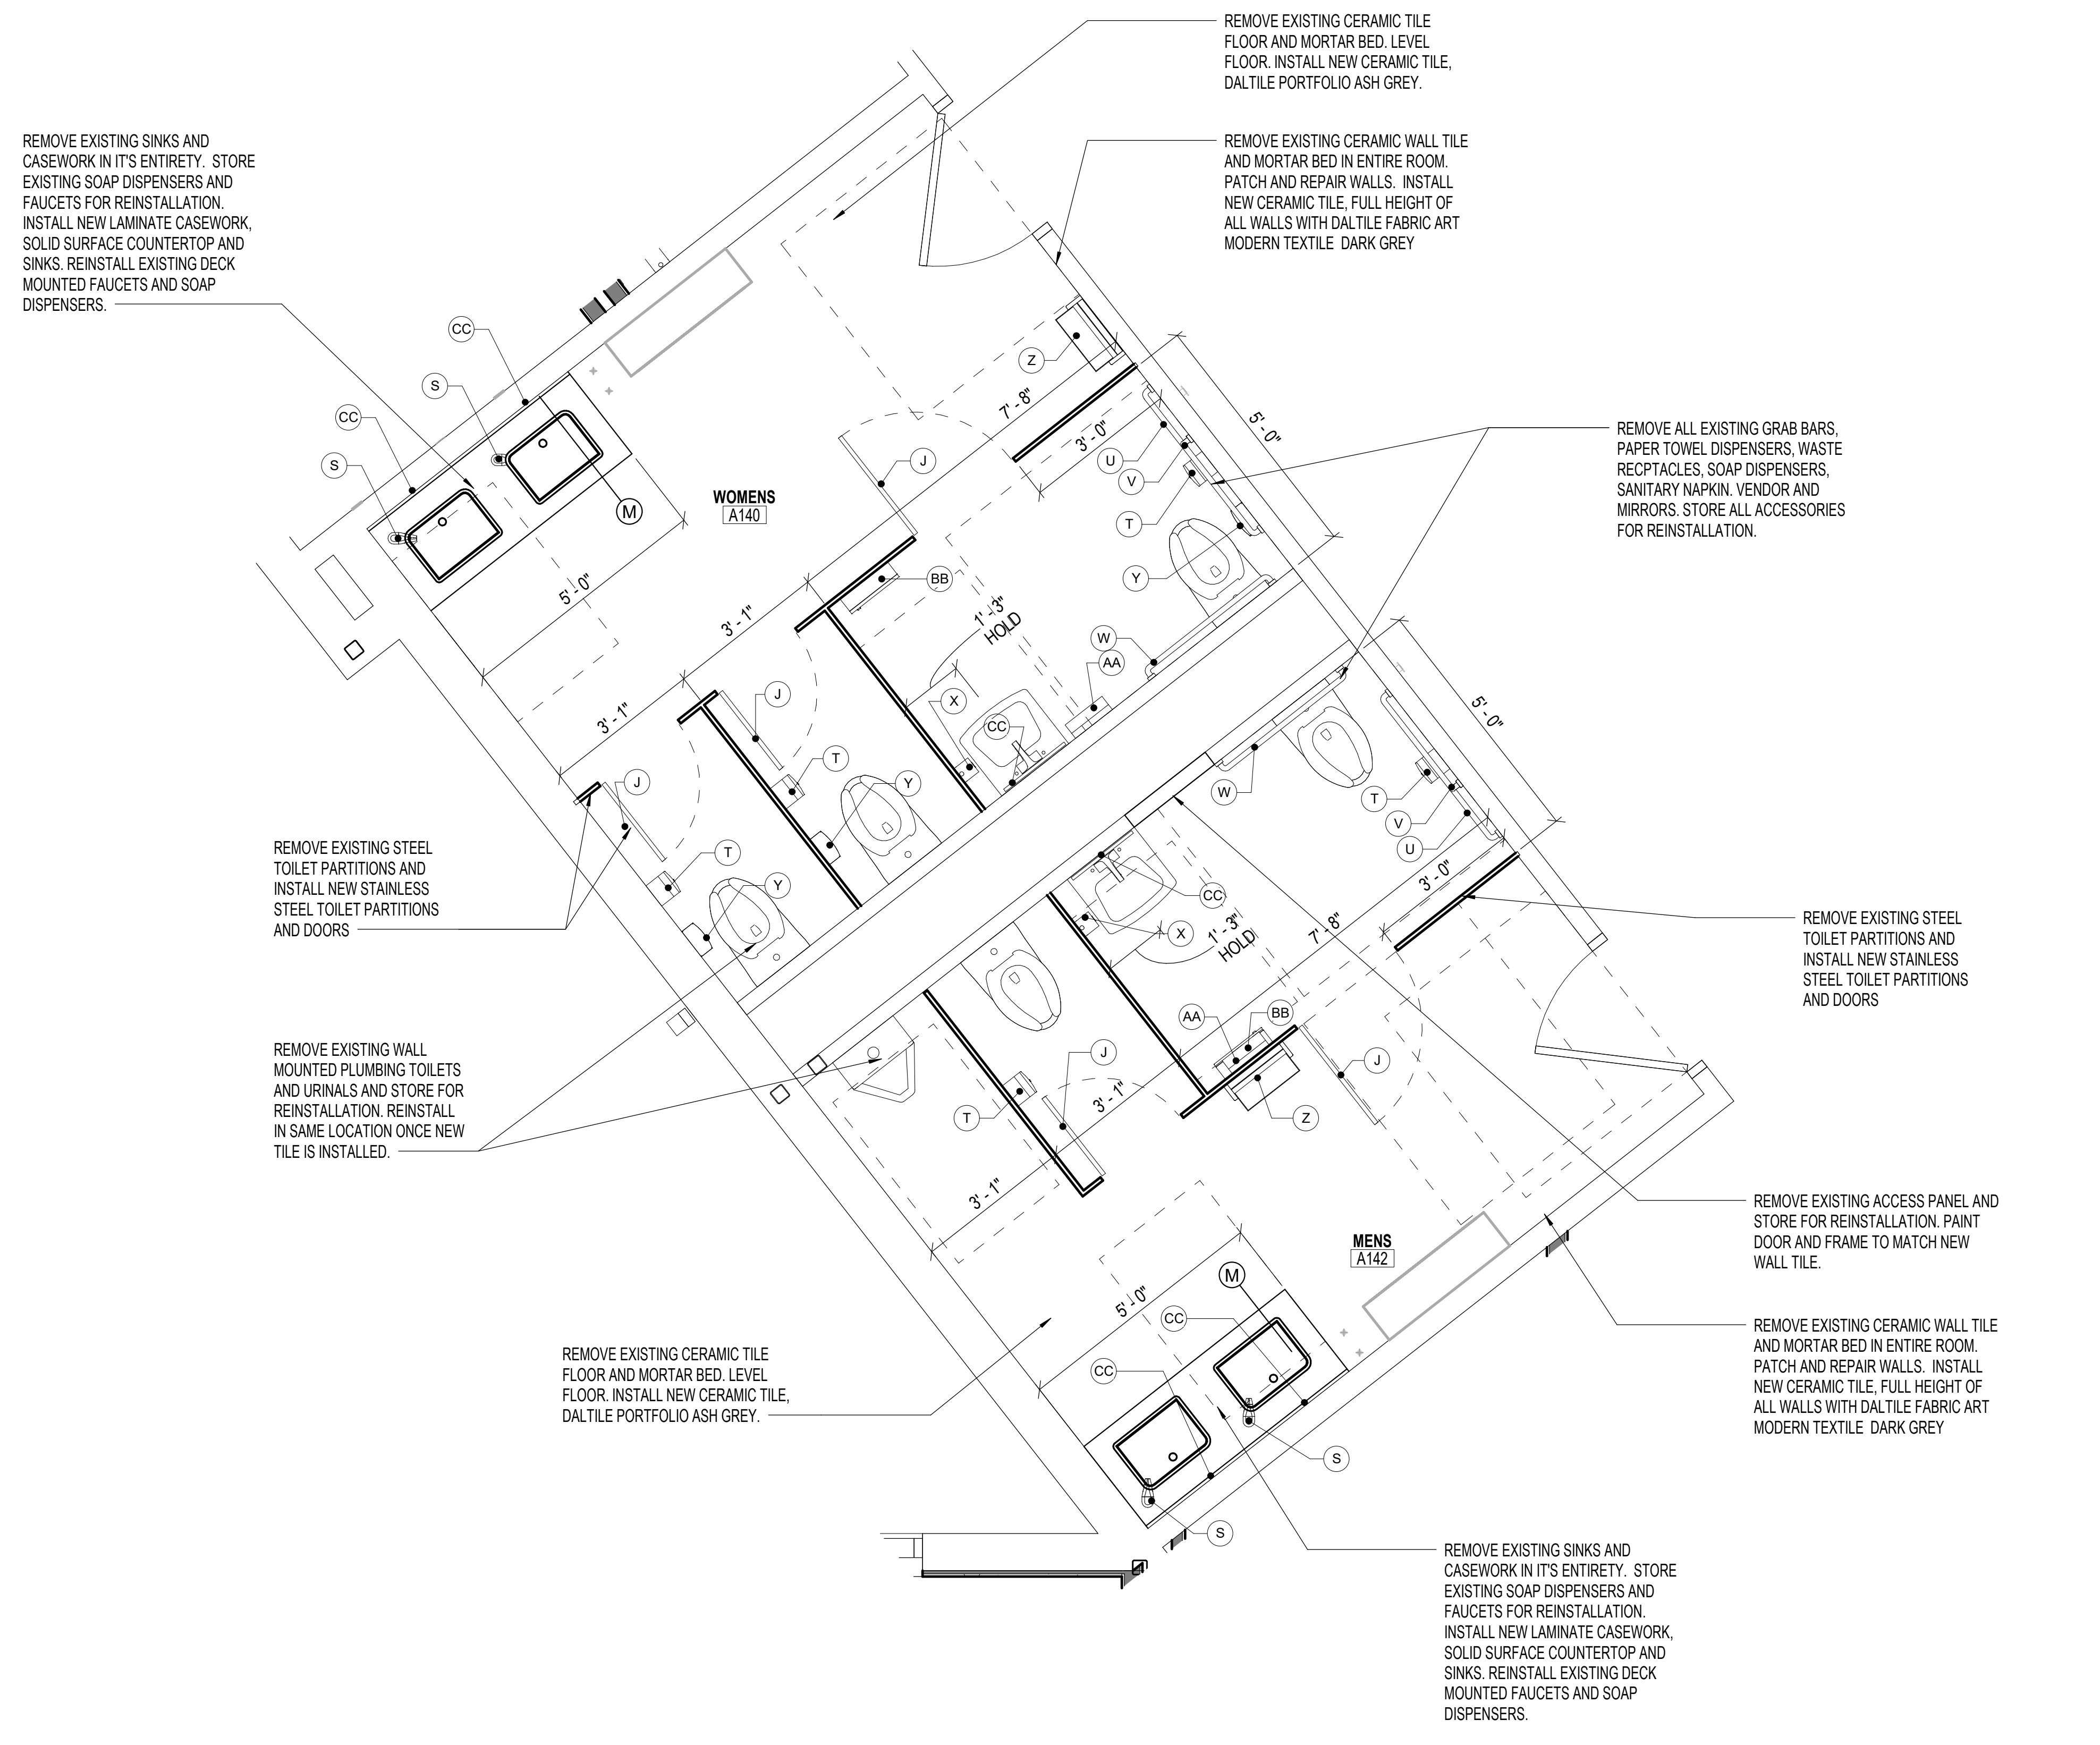

1
A-407 ENLARGED WOMEN'S AND MEN'S BATHROOM FLOOR PLAN
 SCALE: 1/2" = 1'-0"

ACCESSORIES TAG				
MARK	EQUIPMENT	MANUFACTURER	MODEL #	NOTES
A	COMBINATION PAPER TOWEL DISPENSER/WASTE RECEPTACLE	BOBRICK	B-3974-57	
AA	REINSTALL WALL MOUNTED PAPER TOWEL DISPENSER			
B	MIRROR	BOBRICK	B-2908 1836	
BB	REINSTALL WALL MOUNTED WASTE RECEPTACLE			
C	SOAP DISPENSER	BOBRICK	B-2012	
CC	REINSTALL EXISTING MIRROR			
D	GRAB BAR	BOBRICK	B-5806x36	
E	GRAB BAR	BOBRICK	B-5806x42	
F	GRAB BAR	BOBRICK	B-5806x18	
G	TOILET PAPER DISPENSER	BOBRICK	B-4288	
H	SANITARY DISPOSAL	BOBRICK	B-270	
I	PAPER TOWEL DISPENSER	BOBRICK	B-2974-57	AUTOMATIC DISPENSER, RECESSED
J	COAT HOOK WITH BUMPER	BOBRICK	B-212	
K	ROBE HOOK	BOBRICK	B-6727	
L	FOLDING SHOWER SEAT	BY SHOWER UNIT MANUFACTURER		
M	ADA BENCH			42"W x 20"D WALL MOUNTED BENCH WITH MAPLE BENCH TOP
N	CURTAIN ROD, CURTAIN HOOKS, AND CURTAIN	BOBRICK	B-6107x36, B-204-1, B-204-2	
O	SHOWER GRAB BAR	BOBRICK	B-68616.99	
P	ADA PIPE COVER			REFER TO PLUMBING DRAWINGS
Q	WASTE RECEPTACLE	BOBRICK	B-3644	RECESSED
R	CHANGING TABLE	BOBRICK	KB200	SURFACE MOUNTED
S	REINSTALL DECK MOUNTED SOAP DISPENSER			
T	REINSTALL TOILET TISSUE DISPENSER			
U	REINSTALL 42" GRAB BAR			
V	REINSTALL 18" VERTICAL GRAB BAR			
W	REINSTALL 36" GRAB BAR			
X	REINSTALL WALL MOUNTED SOAP DISPENSER			
Y	REINSTALL SANITARY DISPOSAL			
Z	REINSTALL SURFACE MOUNTED COMBINATION PAPER TOWEL DISPENSER/TRASH RECEPTACLE			

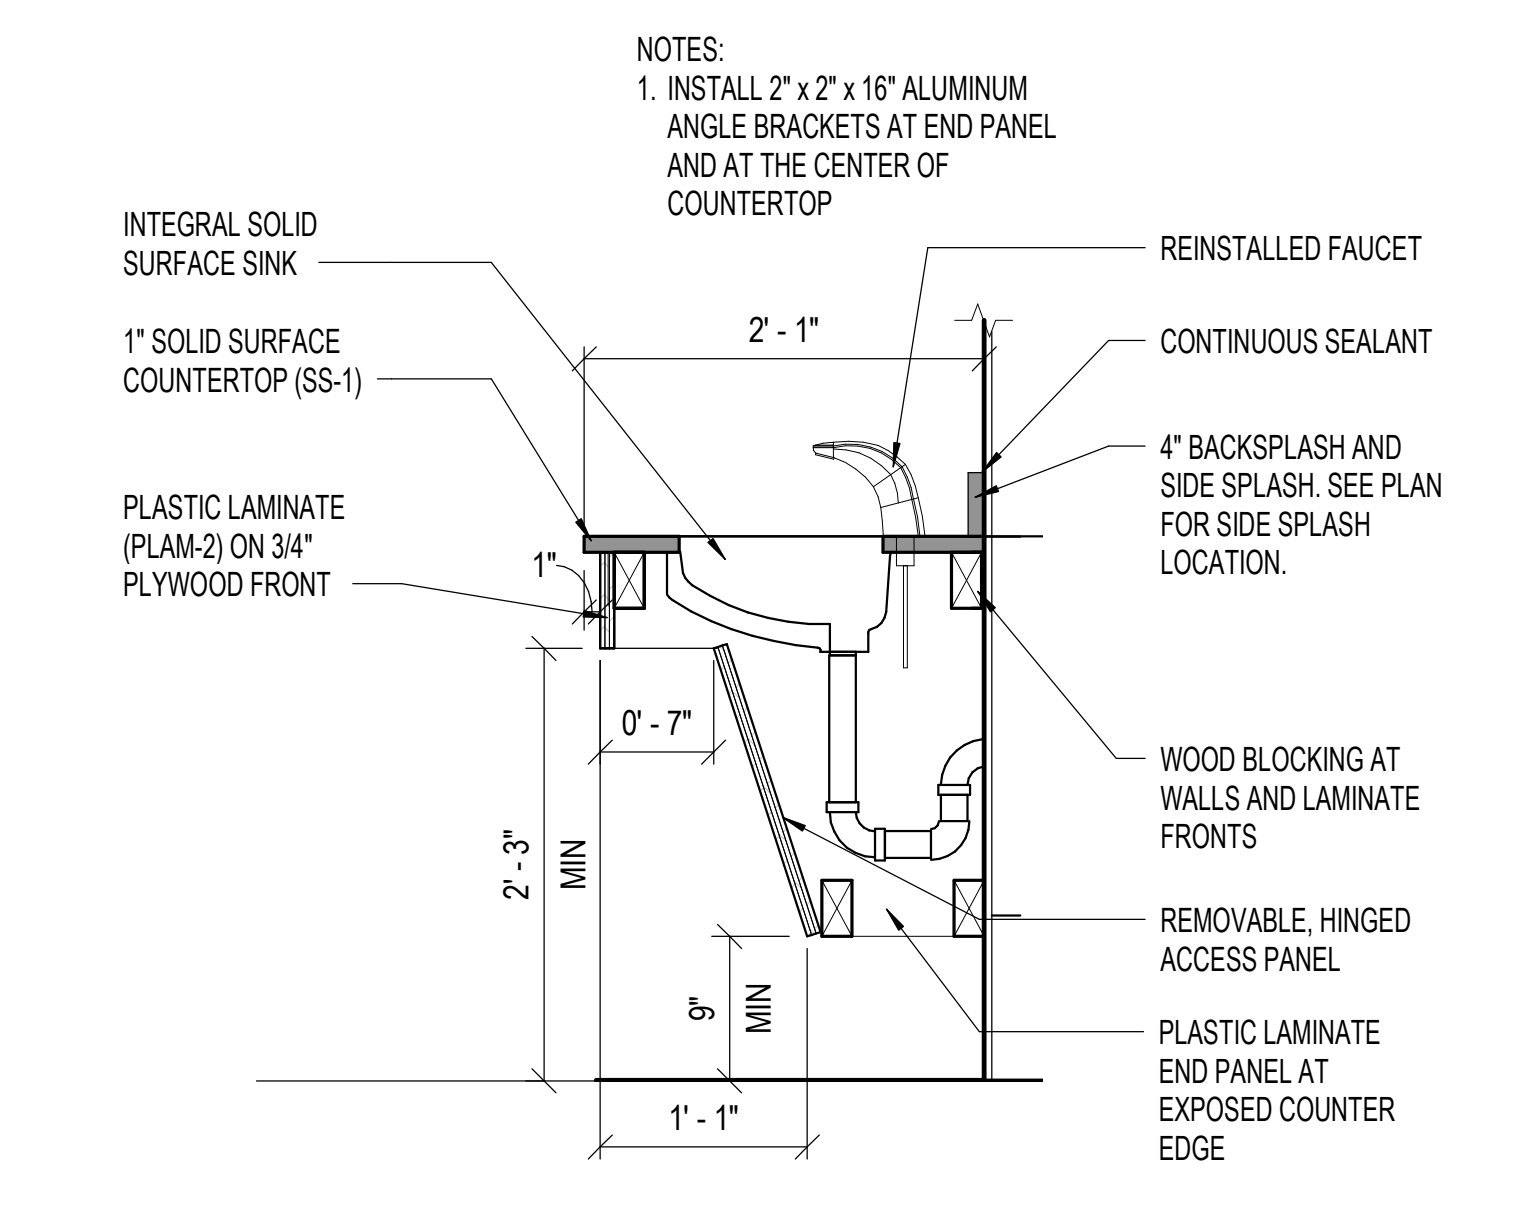

M
A-407 SINK BASE CABINET AT BATHROOM
 SCALE: 1" = 1'-0"

STUDIOJAED
 ARCHITECTS ENGINEERS FACILITIES SOLUTIONS
 Website: www.studiojaed.com
 Email: info@studiojaed.com
 DELAWARE OFFICE: 2800 WANGLE HILL ROAD, STE. 110, BEAR DEER, DELAWARE 19701, P: 302.485.6688
 MARYLAND OFFICE: 273 FRONT STREET, STE. 403, COLUMPTON, MARYLAND 21030, P: 410.485.6688

CONSULTANT

THIS DRAWING IS THE PROPERTY OF STUDIOJAED AND IS PREPARED FOR THE EXCLUSIVE USE OF ITS CLIENTS AT THE LOCATION INDICATED. NO OTHER USE IS AUTHORIZED OR INTENDED.

THE PROFESSIONAL SERVICES OF THE ARCHITECT ARE UNDERTAKEN FOR AND ARE PERFORMED IN THE INTEREST OF NAME OF PERSON EMPLOYING ARCHITECT(S). NO CONTRACTUAL OBLIGATION IS ASSUMED BY THE ARCHITECT FOR THE BENEFIT OF ANY OTHER PERSON INVOLVED IN THE PROJECT.

SIGNATURE: _____
 DATE OF SIGNATURE: _____
 DATE OF REGISTRATION EXPIRATION: _____
 ARCHITECT / ENGINEER SEAL

PROJECT

DELAWARE DEPARTMENT OF TRANSPORTATION
GEORGETOWN ADMINISTRATION BUILDING
 RENOVATION / EXPANSION
 23657 DUPONT BLVD, GEORGETOWN, DELAWARE 19947

REVISIONS		
Sl. No.	Date	Description
1	8/10/2022	ASI-14

SHEET TITLE

ENLARGED MEN'S AND WOMEN'S BATHROOM - ADDITIONAL SCOPE

ISSUED FOR CONSTRUCTION
 JANUARY 26, 2022

DRAWN	CHK'D	PROJECT NO.
AB	AB	20069

SHEET NO.
A-407