



1621 N. Lincoln Street  
 Wilmington, DE 19806  
 (P) 302 . 658 . 6426  
 (F) 302 . 658 . 8431  
 abhagen@ABHA.com  
 www.ABHA.com

CONSULTANTS  
 Davis Bowen & Friedel, Inc.  
 Civil Engineer


Pilottown Engineering  
 Structural Engineer

Activitas, Inc.  
 Landscape Architect

GIPE Associates  
 MEP Engineer

Stages  
 Theater & Acoustic Consultant

Corsi Associates  
 Food Service Consultant

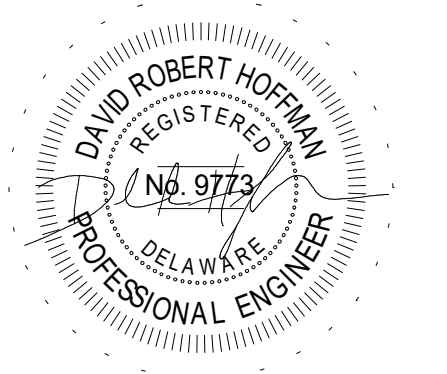


PROJECT  
 NEW MIDDLE SCHOOL

910 SHIELDS AVENUE  
 LEWES, DE 19958

OWNER  
 CAPE HENLOPEN  
 SCHOOL DISTRICT  
 1270 KINGS HWY  
 LEWES, DE 19585

KEYPLAN

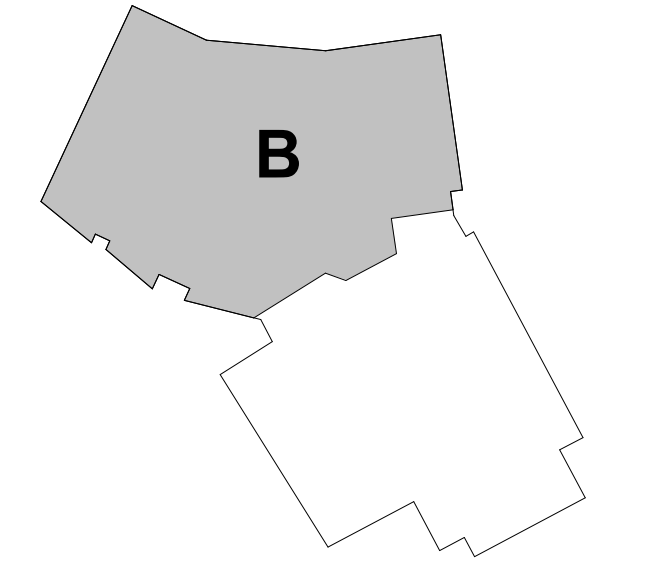

MARK	DATE	DESCRIPTION
2	11/28/2022	ASI-014
1	05/17/2022	CONFORMANCE SET
PROJECT NUMBER: 2020-14		
FILE NAME: CHMS_Arch_v2020.rvt		
DRAWN BY: DMB		
CHECKED BY: DRH		

The professional services of ABHA Architects, Inc. are undertaken for and performed in the interest of Cape Henlopen School District. No contractual obligation is assumed by ABHA Architects, Inc. for the benefit of any other person involved in the project.

These documents are owned by ABHA Architects, Inc. and shall not be used without written permission. Copyright ABHA Architects, Inc. © 2021

SHEET TITLE  
 ROOF PLAN - AREA 'B'  
 - PLUMBING

**P-142**



ALTERNATE UNDER THIS ALTERNATE  
 PROVIDE 3" STORM DRAIN AND ALL  
 ASSOCIATED PIPING, FITTINGS, INSULATION,  
 HANGERS, ETC. AS SHOWN. UNDER BASE BID  
 DO NOT PROVIDE THESE ITEMS.

MATCHLINE - SEE 1 / P-141

1  
 ROOF PLAN - AREA 'B' - PLUMBING  
 1/8" = 1'-0"

