

## ARCHITECTS SUPPLEMENTARY INSTRUCTIONS

Project: Cape Henlopen Middle School	Project No.: 2020-14	Request Date: 1/26/2023	ASI NO: 022
Architects: ABHA Architects, Inc. 1621 N. Lincoln Street, Wilmington, DE	Reason for Request: VPs Clarification		
To: Dean Johnson Richard Y. Johnson & Son 18404 Johnson Road, P.O. Box 105 Lincoln, DE 19960			
Description: Clarify VP type in rooms A104J Social Worker and A104F Sr Secretary. Revision to tag to match dimension shown.			
Attachments: A-111 First Floor plan – Area “A” A-401 Enlarged Plan (Administration, Student Services & Nurse)			
Issued by: Bryan Williams	Title: Project Architect		
<ol style="list-style-type: none"><li>1. Drawing A1/A-111 First Floor Plan – Area “A”:<ol style="list-style-type: none"><li>a. Revise VP tags to match window dimensions.</li></ol></li><li>2. Drawing A1/A-401 Enlarged Plan – Administration Suite:<ol style="list-style-type: none"><li>a. Revise VP tags to match window dimensions.</li></ol></li></ol>			

1 2 3 4 5 6

E

D

C

B

A

LEGEND

- MTL STUD WALL CONSTRUCTION, SEE WALL PARTITION SCHEDULE FOR TYPE
- CMU PARTITION, SEE PARTITION SCHEDULE FOR TYPE (3C UON)
- DOOR
- WALL TAG (SEE A-003 FOR PARTITION SCHEDULE)
- STOREFRONT
- CURTAIN WALL
- WINDOW
- VISION PANEL
- MARKER BOARD / TACK BOARD TYPE
- FIRE EXTINGUISHER CABINET
- FIRE EXTINGUISHER (WALL MTD)
- ELECTRIC WATER COOLER

GENERAL SHEET NOTES

- VERIFY ALL DIMENSIONS AND CONDITIONS IN THE FIELD BEFORE PROCEEDING WITH WORK.
- SEE A-001 FOR SYMBOLS AND ABBREVIATIONS
- ALL MASONRY PARTITIONS ARE DIMENSIONED TO FACE OF PARTITION OR OPENING.
- ALL INTERIOR STUD PARTITIONS ARE DIMENSIONED TO THE CENTERLINE OF STUD (UNLESS OTHERWISE NOTED).
- EXTERIOR WALLS ARE DIMENSIONED TO THE OUTSIDE FACE (UNLESS OTHERWISE NOTED).
- SEAL ALL PENETRATIONS THRU RATED PARTITIONS AND FLOOR SLABS WITH FIRE SAFING INSULATION AND SEALANTS AS REQUIRED TO MAINTAIN RATED SEPARATION.
- SEE G-SERIES CODE SHEETS FOR LOCATIONS OF RATED PARTITIONS AND SMOKE PARTITIONS.
- SEE A-141 FOR ROOF PLAN LEGEND, GENERAL SHEET NOTES, AND KEYNOTES.

FLOORPLAN & ENLARGEMENT KEYNOTES

- BALLISTIC FILM/GLAZING (b49)
- CUSTOM RECEPTION DESK WITH SOLID SURFACE COUNTER AND TRANSACTION TOP, DECORATIVE PLASTIC LAMINATE FRONT, PLASTIC LAMINATE BASE.
- DECORATIVE BACK-LIT ACRYLIC COMPONENT.
- SINK IN PLASTIC LAMINATE ADA SINK BASE.
- PLASTIC LAMINATE BASE AND WALL CABINETS, SOLID SURFACE COUNTERTOP.
- SMARTBOARD
- CUBICLE CURTAINS AND TRACK
- ACCESS LADDER
- BUILT-IN SOLID SURFACE BENCH. SEE DETAILS ON A-473
- BUILT-IN DISPLAY CASE.
- PLASTIC LAMINATE MAIL SLOTS (70)
- SINK IN SCIENCE CASEWORK
- SCIENCE CASEWORK
- METAL LOCKER
- CUSTOM CIRCULATION DESK WITH SOLID SURFACE TRANSACTION TOP, DECORATIVE PLASTIC LAMINATE FRONT, PLASTIC LAMINATE BASE CABINETS.
- KILN
- LIBRARY STACK SHELVING, N.I.C. - FOR REFERENCE ONLY
- ACRYLIC SIGNAGE
- MONITOR



1621 N. Lincoln Street  
Wilmington, DE 19806  
(P) 302.658.6426  
(F) 302.658.8431  
abhagen@ABHA.com  
www.ABHA.com

CONSULTANTS  
Davis Bowen & Friedel, Inc.  
Civil Engineer

Pilottown Engineering  
Structural Engineer

Activitas, Inc.  
Landscape Architect

GIPE Associates  
MEP Engineer

Stages  
Theater & Acoustic Consultant

Corsi Associates  
Food Service Consultant

1489 Baltimore Pike  
Springfield, PA 19084


CONSTRUCTION DOCUMENTS

PROJECT  
NEW MIDDLE SCHOOL

910 SHIELDS AVENUE  
LEWES, DE 19958

OWNER  
CAPE HENLOPEN  
SCHOOL DISTRICT  
1270 KINGS HWY  
LEWES, DE 19585

KEYPLAN

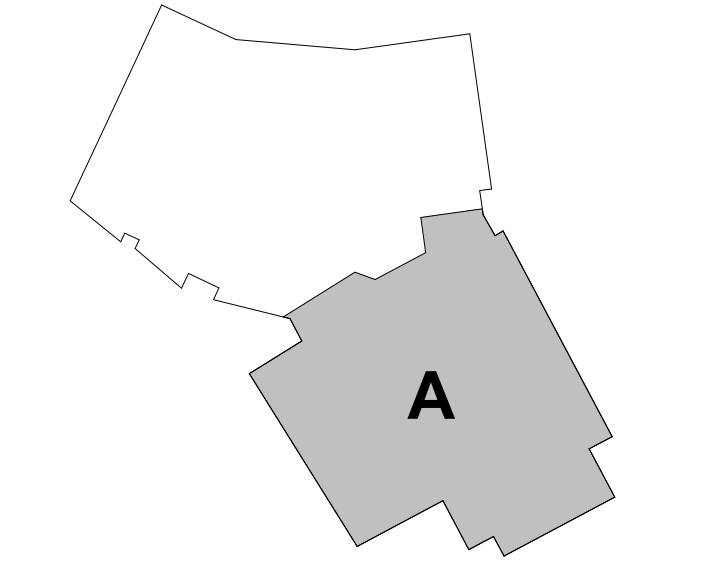

MARK	DATE	DFM	FINAL REVIEW	DESCRIPTION
5	01/24/2023	AS1	022 - VPs	
4	04/20/2022	ADDENDUM NO. 3		
3	05/17/2022	CONFORMANCE SET		
2	03/18/2022	ISSUED FOR BID		
1	02/04/2022	DFM	FINAL REVIEW	

PROJECT NUMBER: 2020-14

FILE NAME: CHMS\_Arch\_v2020.rvt

DRAWN BY: LR


CHECKED BY: BTW

SHEET TITLE  
FIRST FLOOR PLAN - AREA 'A'

A-111

A1 FLOOR PLAN - FIRST FLOOR - AREA B  
1/8" = 1'-0"

1 2 3 4 5 6

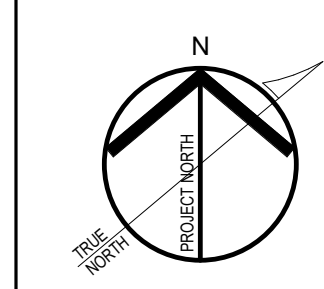



- LEGEND**
- MTL STUD WALL CONSTRUCTION, SEE WALL PARTITION SCHEDULE FOR TYPE
  - CMU PARTITION, SEE PARTITION SCHEDULE FOR TYPE
  - DOOR
  - WALL TAG (SEE A-003 FOR PARTITION SCHEDULE)
  - STOREFRONT
  - CURTAIN WALL
  - WINDOW
  - VISION PANEL
  - MARKER BOARD / TACK BOARD TYPE
  - FIRE EXTINGUISHER CABINET
  - FIRE EXTINGUISHER (WALL MTD)
  - ELECTRIC WATER COOLER

- GENERAL SHEET NOTES**
- A. VERIFY ALL DIMENSIONS AND CONDITIONS IN THE FIELD BEFORE PROCEEDING WITH WORK.
  - B. SEE A-001 FOR SYMBOLS AND ABBREVIATIONS
  - C. ALL MASONRY PARTITIONS ARE DIMENSIONED TO FACE OF PARTITION OR OPENING.
  - D. ALL INTERIOR STUD PARTITIONS ARE DIMENSIONED TO THE CENTERLINE OF STUD (UNLESS OTHERWISE NOTED)
  - E. EXTERIOR WALLS ARE DIMENSIONED TO THE OUTSIDE FACE (UNLESS OTHERWISE NOTED)
  - F. SEAL ALL PENETRATIONS THRU RATED PARTITIONS AND FLOOR SLABS WITH FIRE SAFING INSULATION AND SEALANT AS REQUIRED TO MAINTAIN RATED SEPARATION.
  - G. SEE G-SERIES CODE SHEETS FOR LOCATIONS OF RATED PARTITIONS AND SMOKE PARTITIONS.
  - H. SEE A-141 FOR ROOF PLAN LEGEND, GENERAL SHEET NOTES, AND KEYNOTES.

- FLOORPLAN & ENLARGEMENT KEYNOTES**
1. BALLISTIC FILM/GLAZING (hb49)
  2. CUSTOM RECEPTION DESK WITH SOLID SURFACE COUNTER AND TRANSACTION TOP, DECORATIVE PLASTIC LAMINATE FRONT, PLASTIC LAMINATE BASE.
  3. 3FORM DECORATIVE BACK-LIT ACRYLIC COMPONENT OF DESK.
  4. SINK IN PLASTIC LAMINATE ADA SINK BASE.
  5. PLASTIC LAMINATE BASE AND WALL CABINETS, SOLID SURFACE COUNTERTOP.
  6. MONITOR
  7. CUBICLE CURTAINS AND TRACK
  8. ACCESS LADDER
  9. BUILT-IN SOLID SURFACE BENCH
  10. BUILT-IN DISPLAY CASE.
  11. PLASTIC LAMINATE MAIL SLOTS (70)
  12. SINK IN SCIENCE CASEWORK
  13. SCIENCE CASEWORK
  14. METAL LOCKER
  15. CUSTOM CIRCULATION DESK WITH SOLID SURFACE TRANSACTION TOP, DECORATIVE PLASTIC LAMINATE FRONT, PLASTIC LAMINATE BASE CABINETS.
  16. KILN
  17. LIBRARY STACK SHELVING, N.I.C. - FOR REFERENCE ONLY
  18. ACRYLIC SIGNAGE
  19. SMARTBOARD

**ABHA architects**

1621 N. Lincoln Street  
Wilmington, DE 19806  
(P) 302.658.6426  
(F) 302.658.8431  
abhagen@ABHA.com  
www.ABHA.com

- CONSULTANTS**
- Davis Bowen & Friedel, Inc.  
Civil Engineer
  - Pilottown Engineering  
Structural Engineer
  - Activitas, Inc.  
Landscape Architect
  - GIPE Associates  
MEP Engineer
  - Stages  
Theater & Acoustic Consultant
  - Corsi Associates  
Food Service Consultant

**CONSTRUCTION DOCUMENTS**

**PROJECT**  
NEW MIDDLE SCHOOL

910 SHIELDS AVENUE  
LEWES, DE 19958

**OWNER**  
CAPE HENLOPEN  
SCHOOL DISTRICT

1270 KINGS HWY  
LEWES, DE 19585

**KEYPLAN**

4	01/24/2023	ASI 022 - VPs
3	05/17/2022	CONFORMANCE SET
2	03/18/2022	ISSUED FOR BID
1	02/04/2022	DFM FINAL REVIEW

**MARK**    **DATE**    **DESCRIPTION**

PROJECT NUMBER: 2020-14  
FILE NAME: CHMS\_Arch\_v2020.rvt  
DRAWN BY: LR  
CHECKED BY: BTW

**SHEET TITLE**  
ENLARGED PLANS  
(ADMINISTRATION,  
STUDENT SERVICES &  
NURSE)

**A-401**

A2 ENLARGED PLAN - ADMINISTRATION SUITE  
1/4" = 1'-0"