




Mark	Date	Description
2	10/04/2023	ADDENDUM 3
1	07/14/2023	ISSUED FOR PERMIT

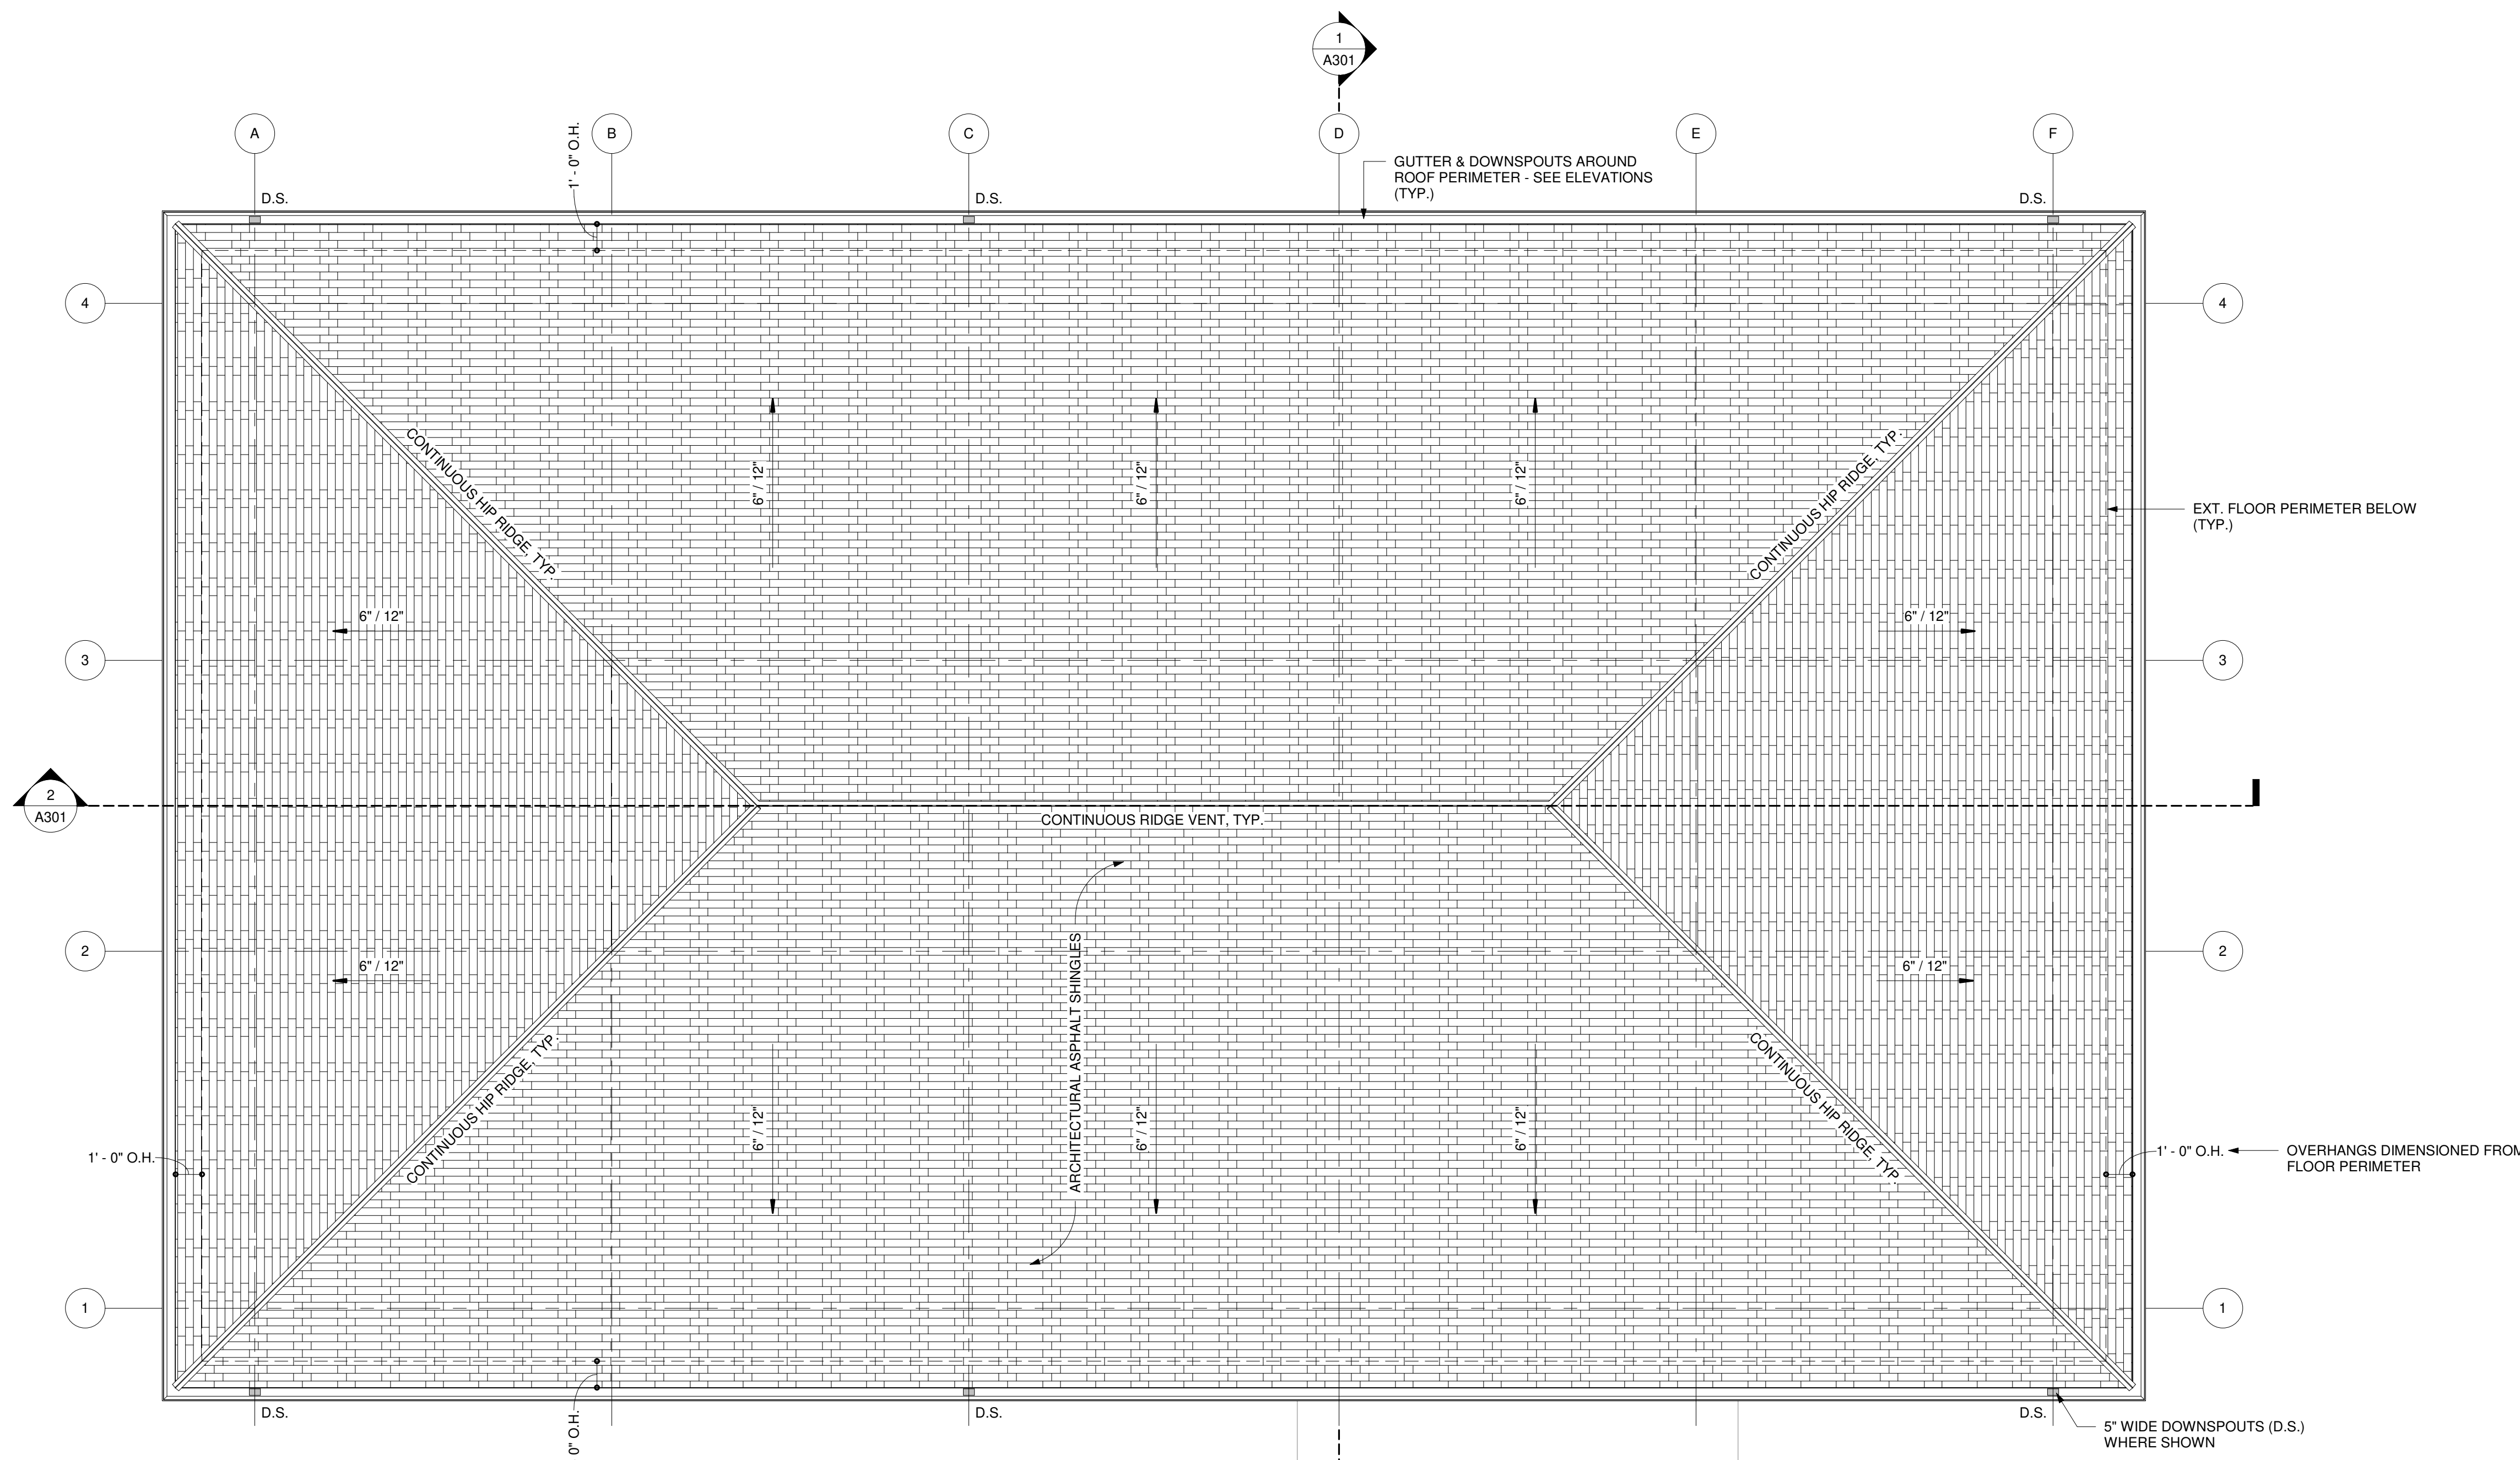


3 ROOF PLAN
 SCALE: 1/4" = 1'-0"

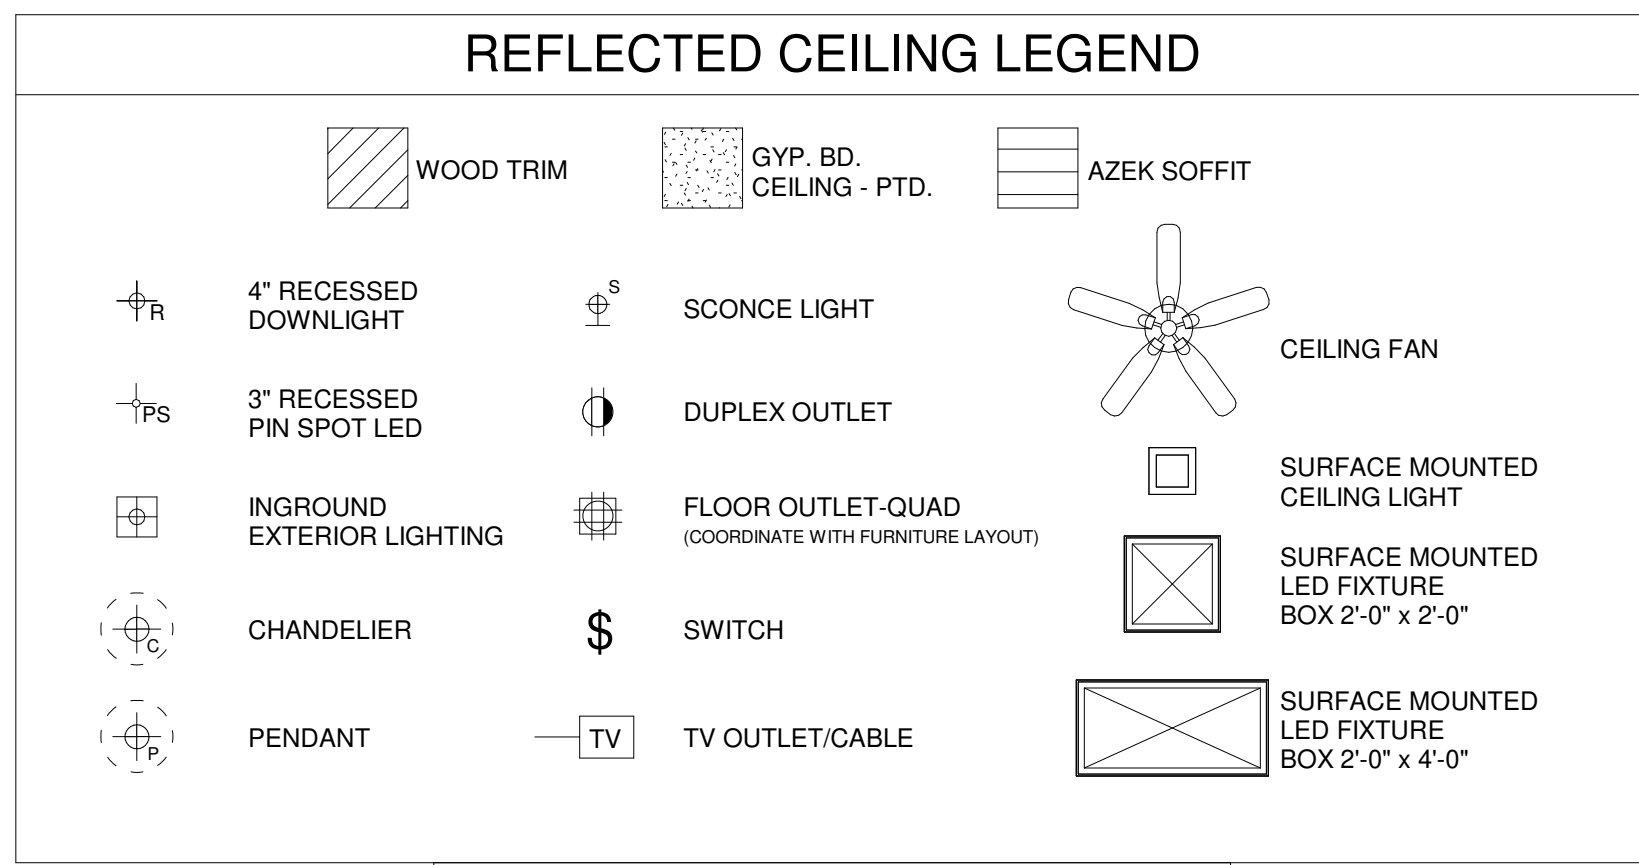

REFER TO ELECTRICAL DRAWINGS FOR LIGHTING DETAILS

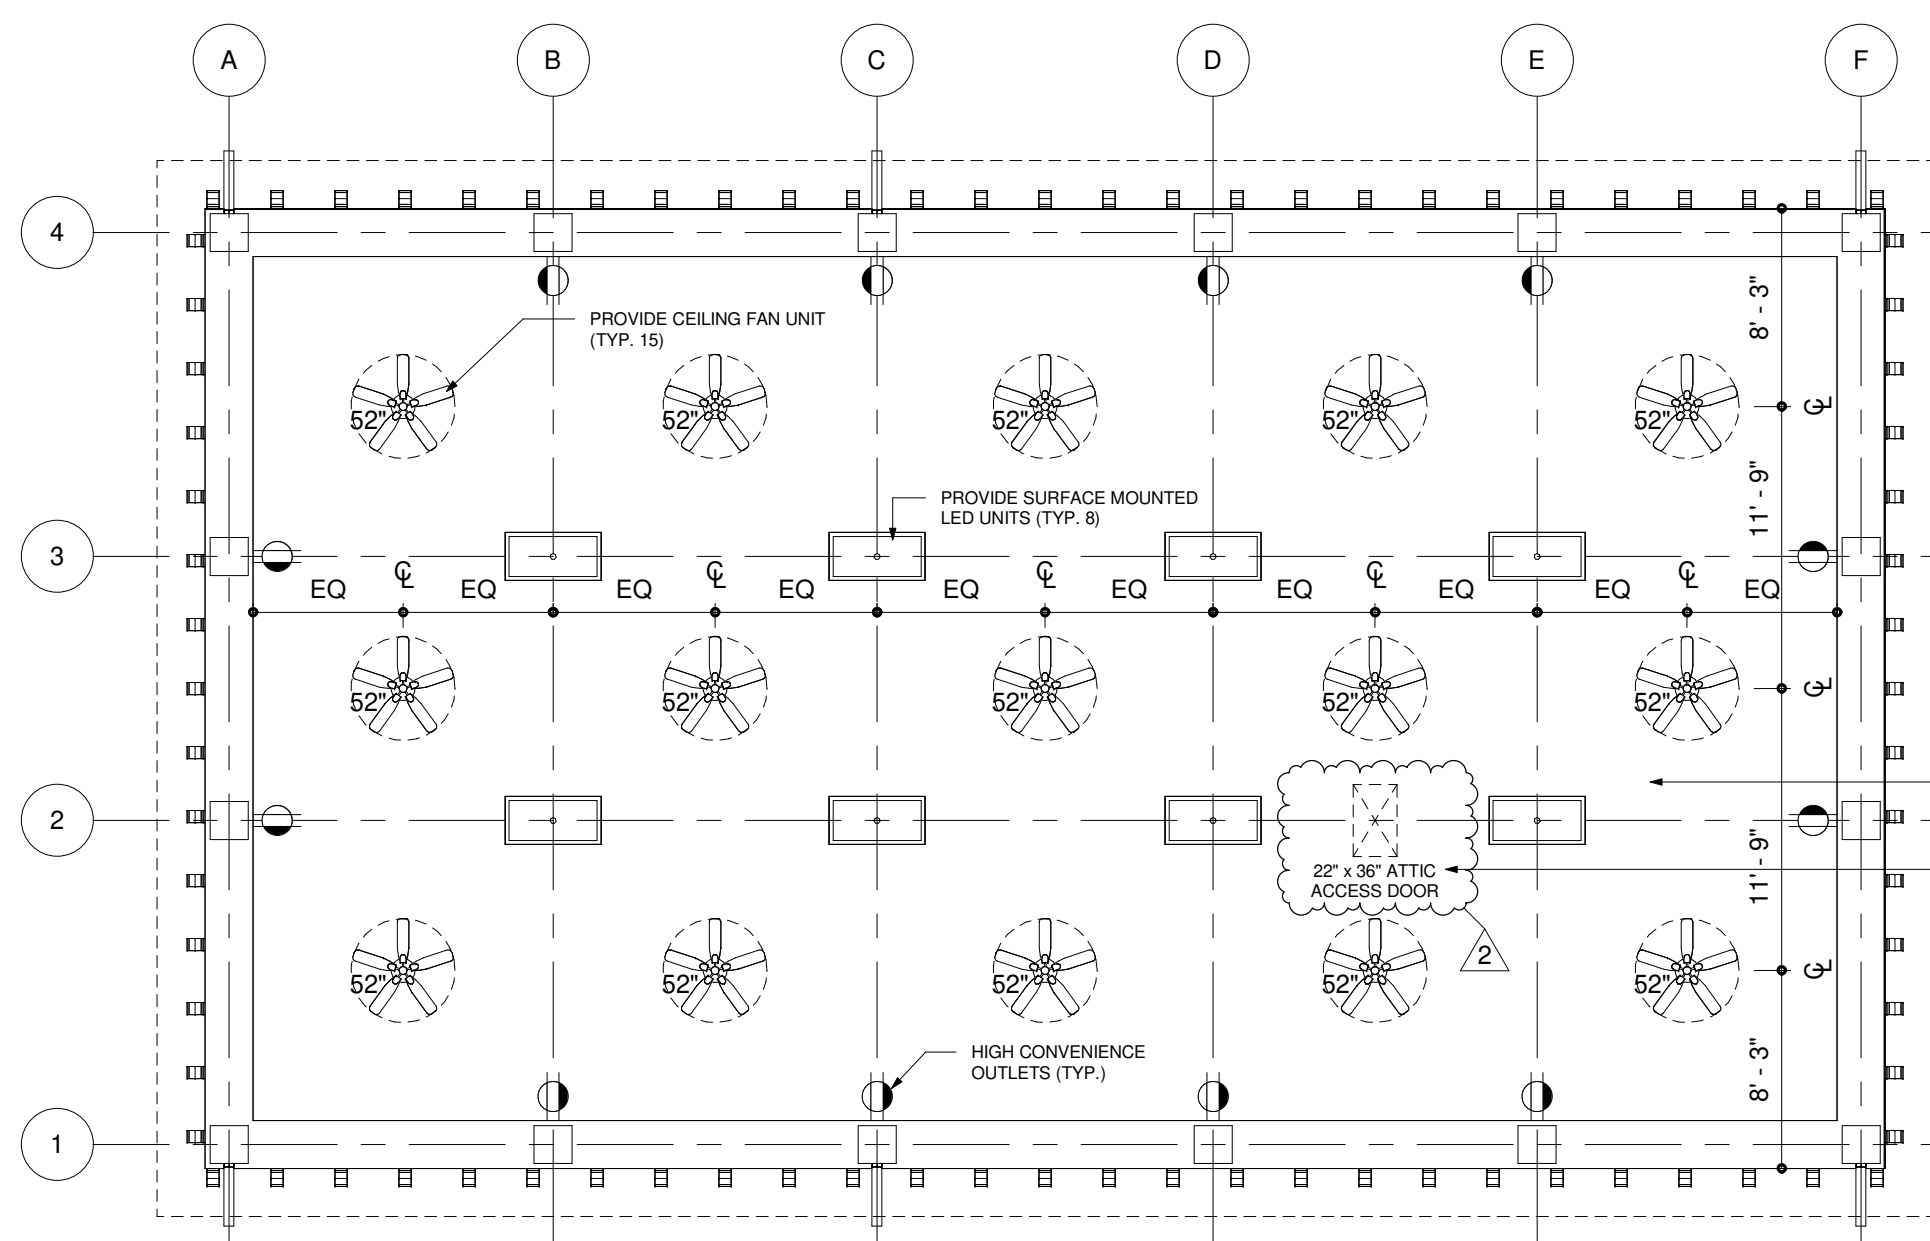

2 REFLECTED CEILING PLAN
 SCALE: 1/8" = 1'-0"

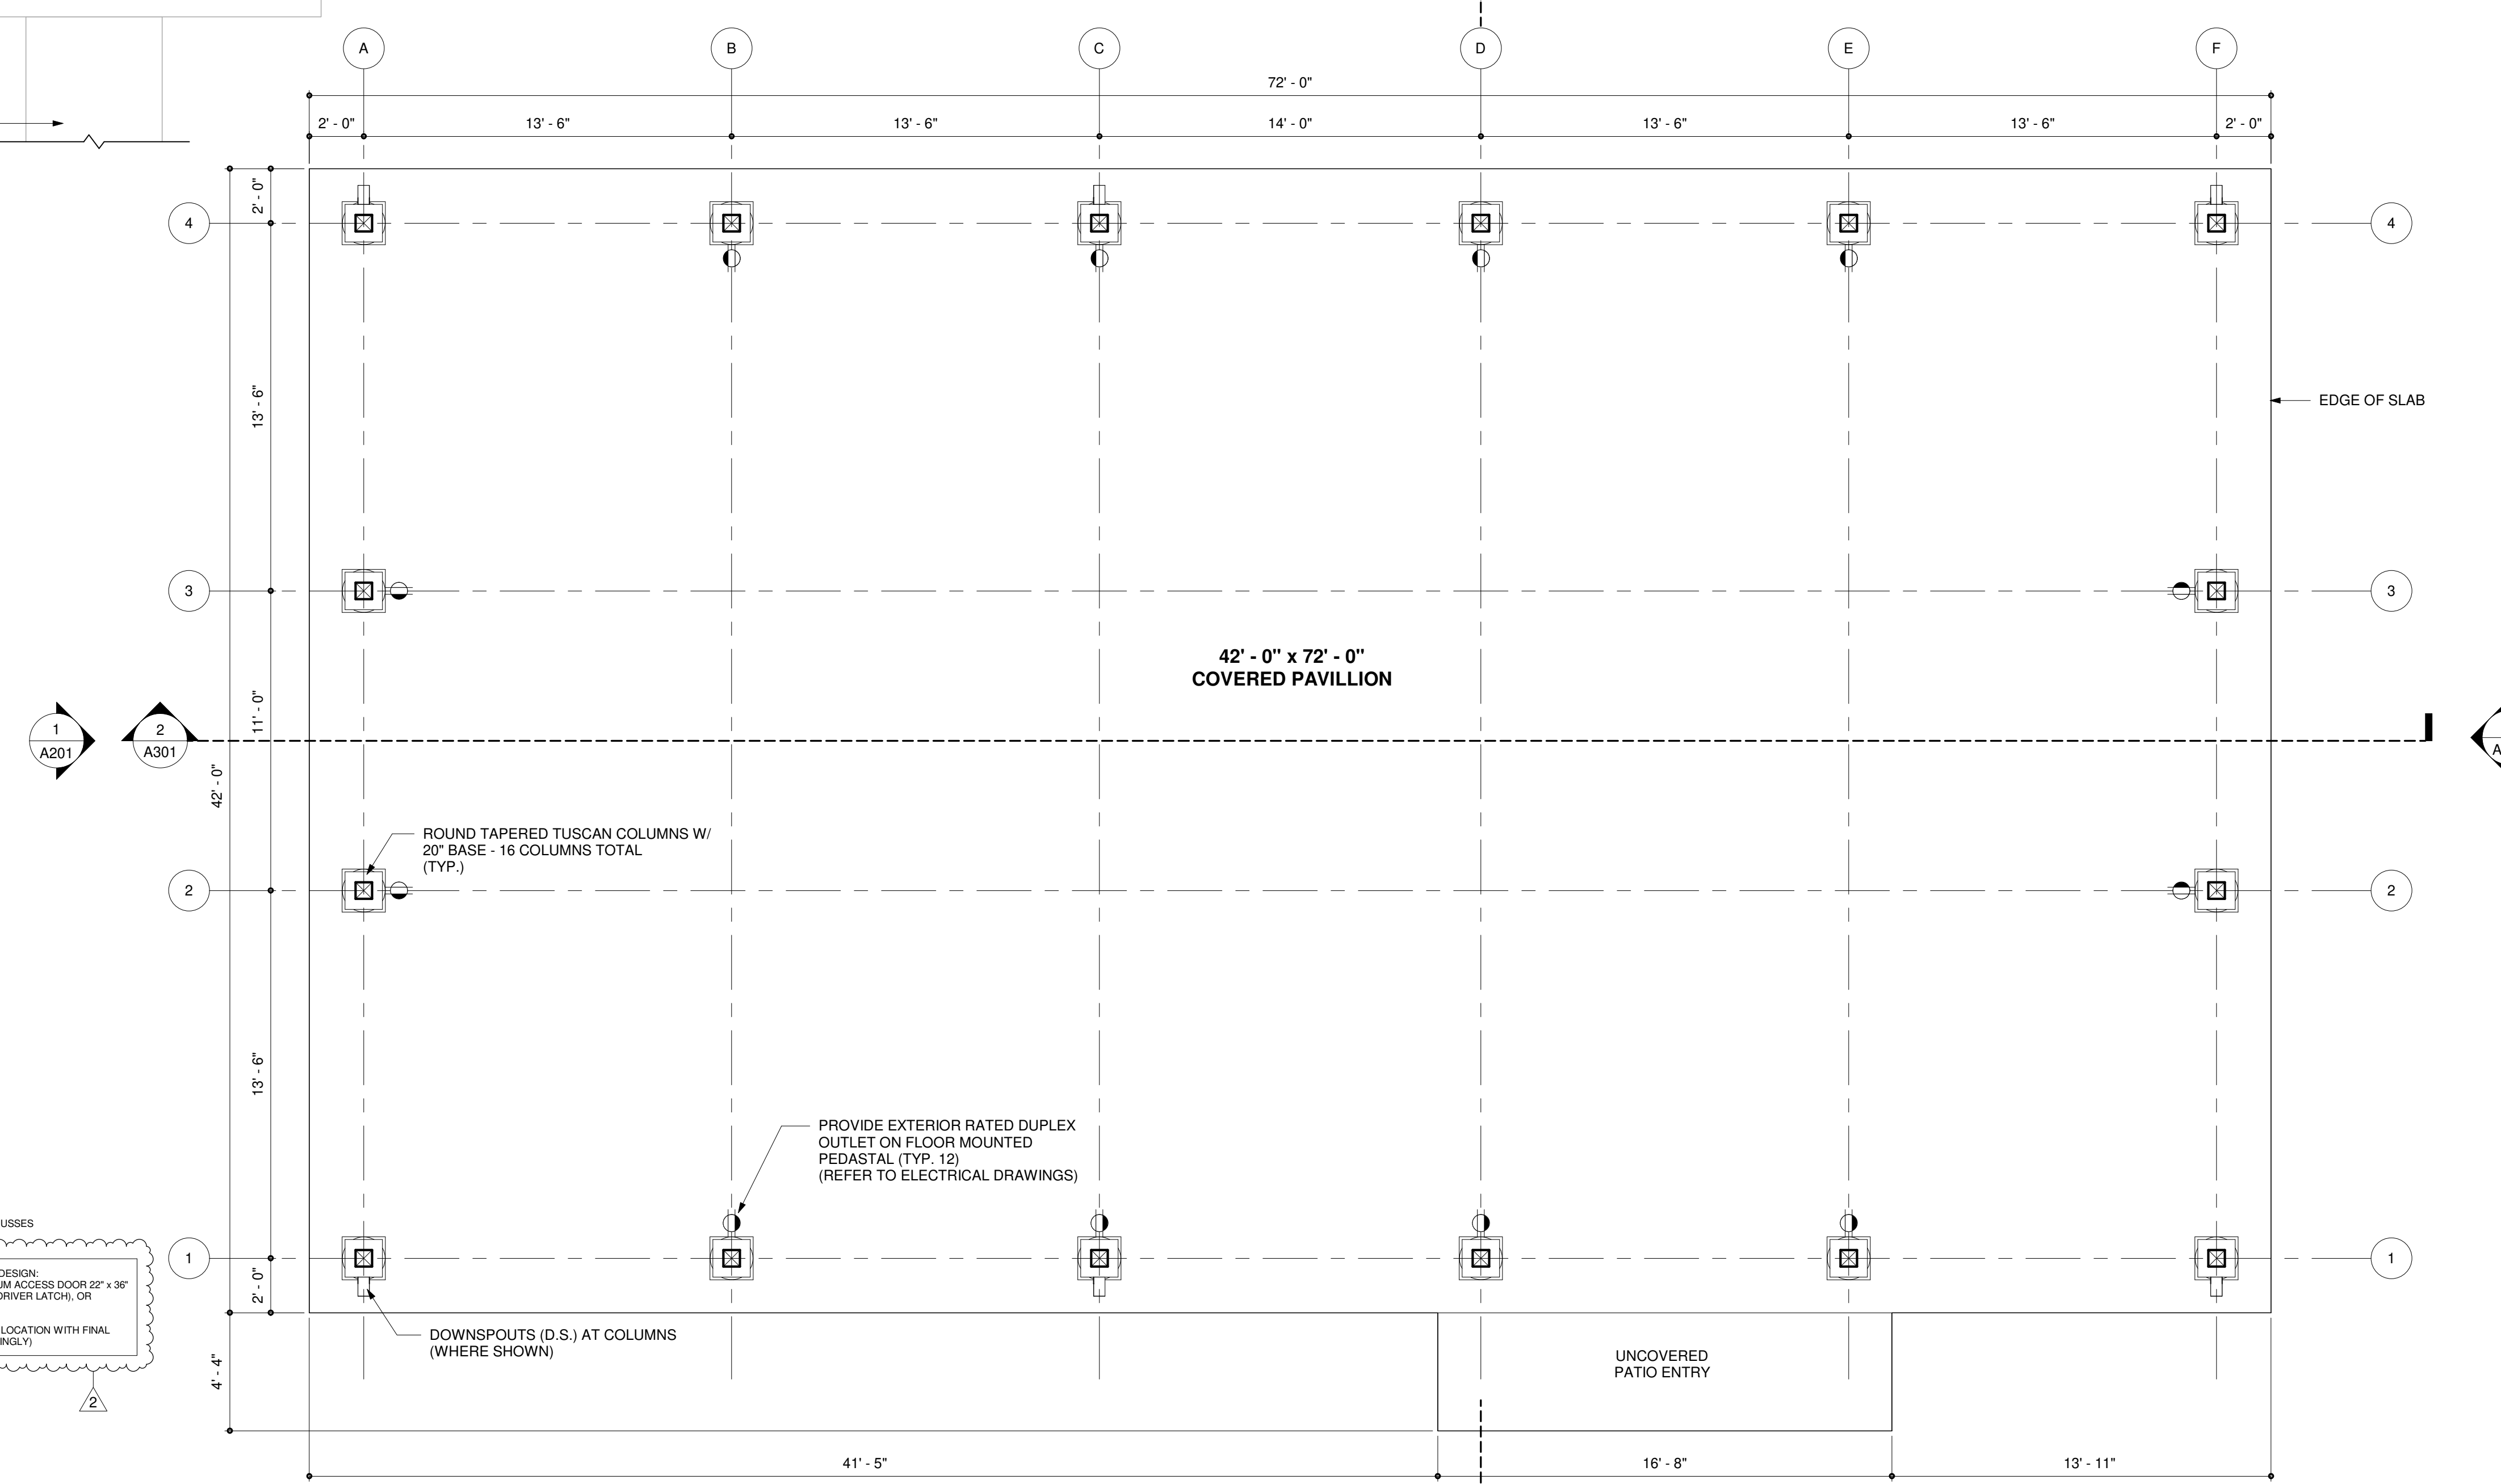

1 FIRST FLOOR PLAN
 SCALE: 1/4" = 1'-0"

C:\Users\Chloe\Documents\202203501_04\Rev1.rvt