


STATE OF DELAWARE - OMB / DFM  
 OMB / DIVISION OF FACILITIES MANAGEMENT  
 OMB/DFM CONTRACT # MJ2009000008

BEAR VET CEMETERY EXPANSION  
 AT THE


DELAWARE VETERAN MEMORIAL CEMETERY

2465 CHESAPEAKE CITY RD,  
 BEAR, DE 19701  
 DBF PROJ. NO.: 0586B065.B01

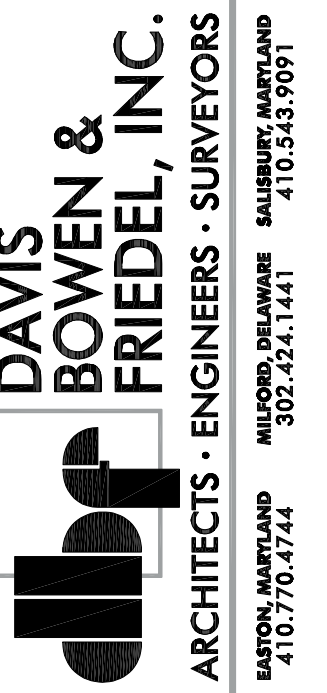


BEAR VET CEMETERY EXPANSION  
 DELAWARE VETERAN MEMORIAL CEMETERY  
 BEAR, DE

R:\0586B065.B01 - DE VET CEMETERY\0586B065-101.dwg Feb 17, 2026 - 3:15pm BDNB

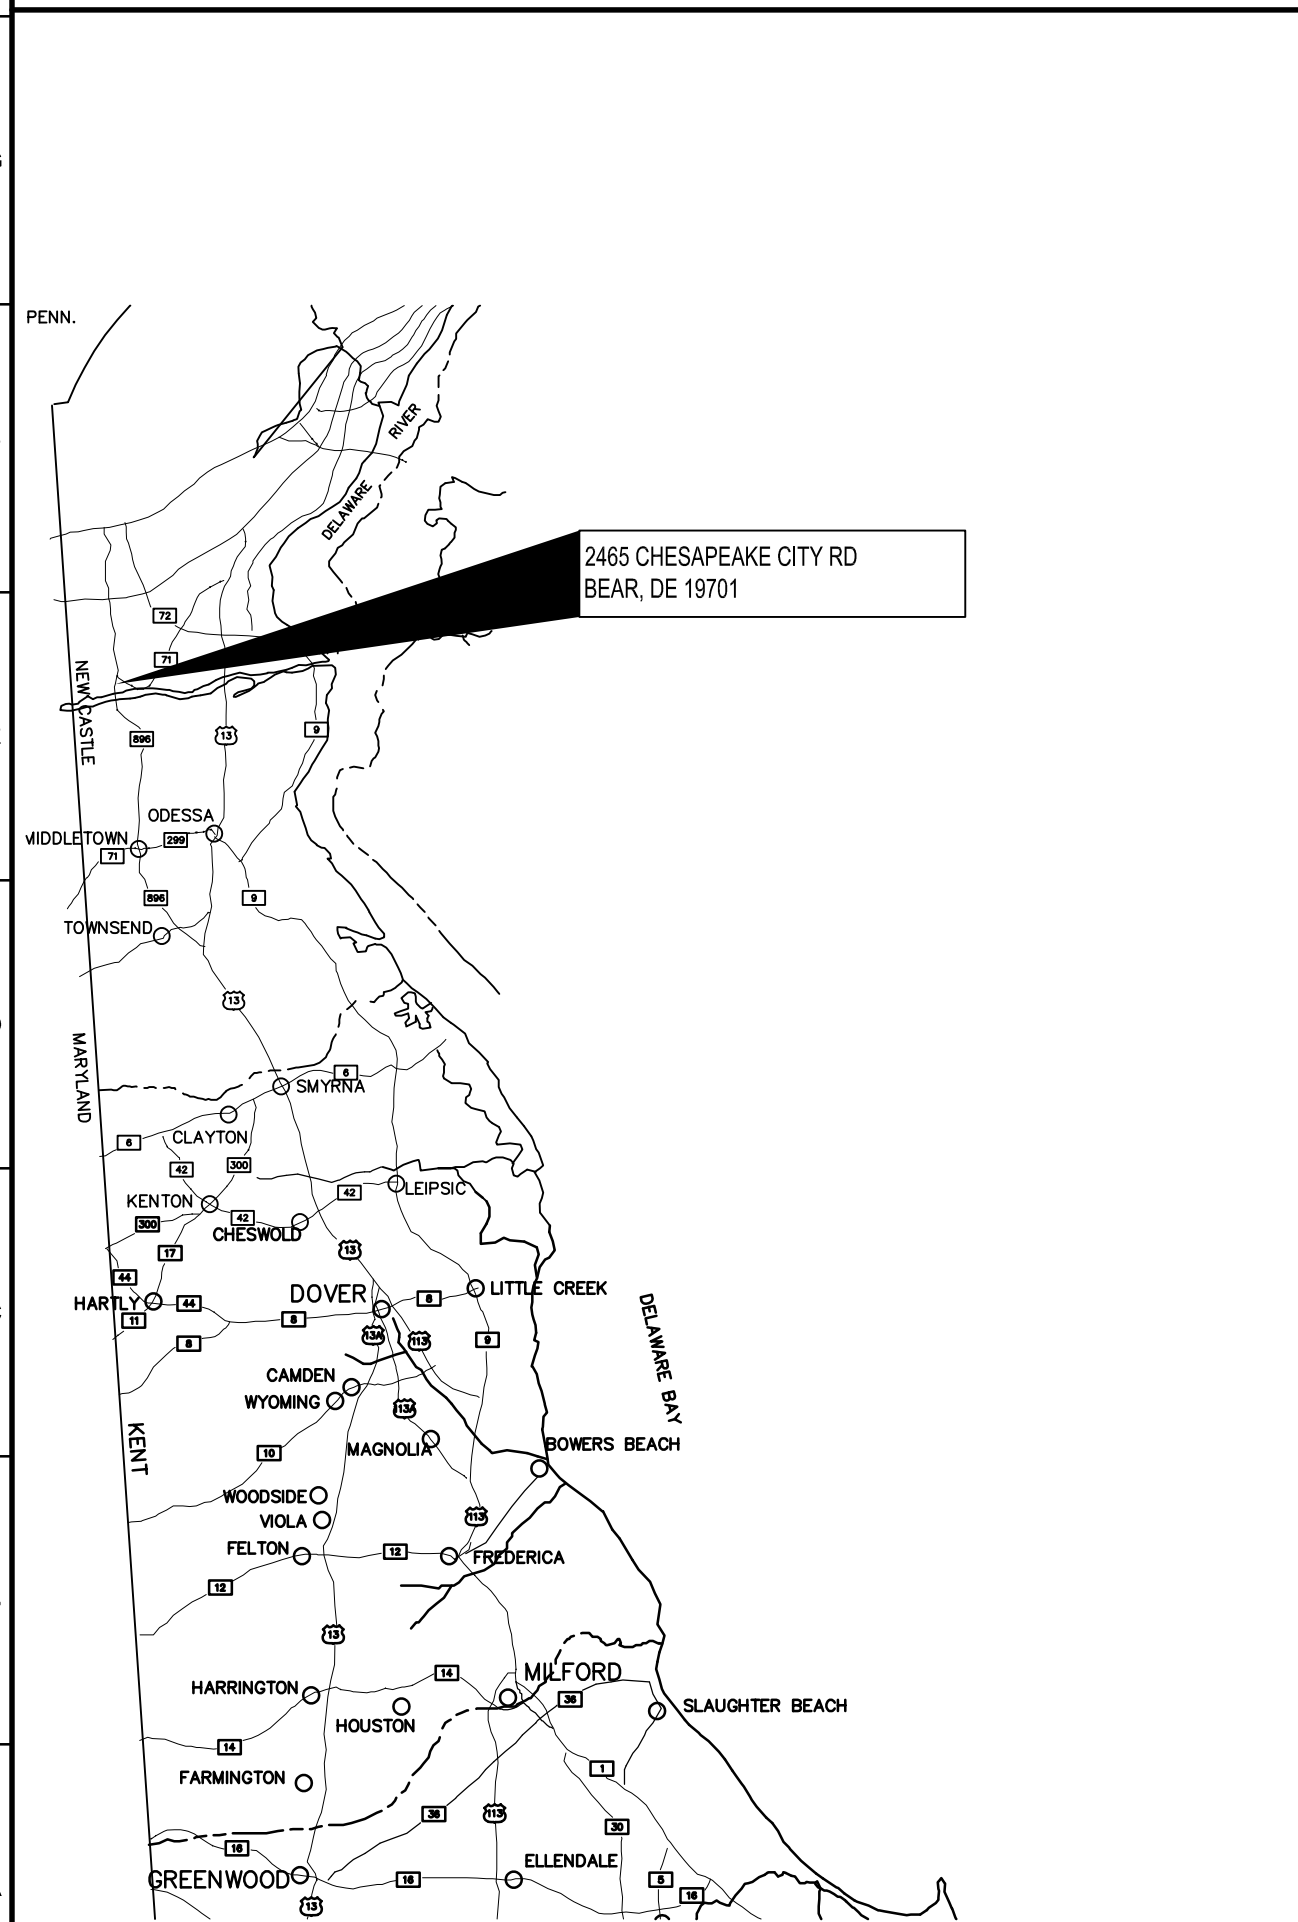

LOCATION MAP

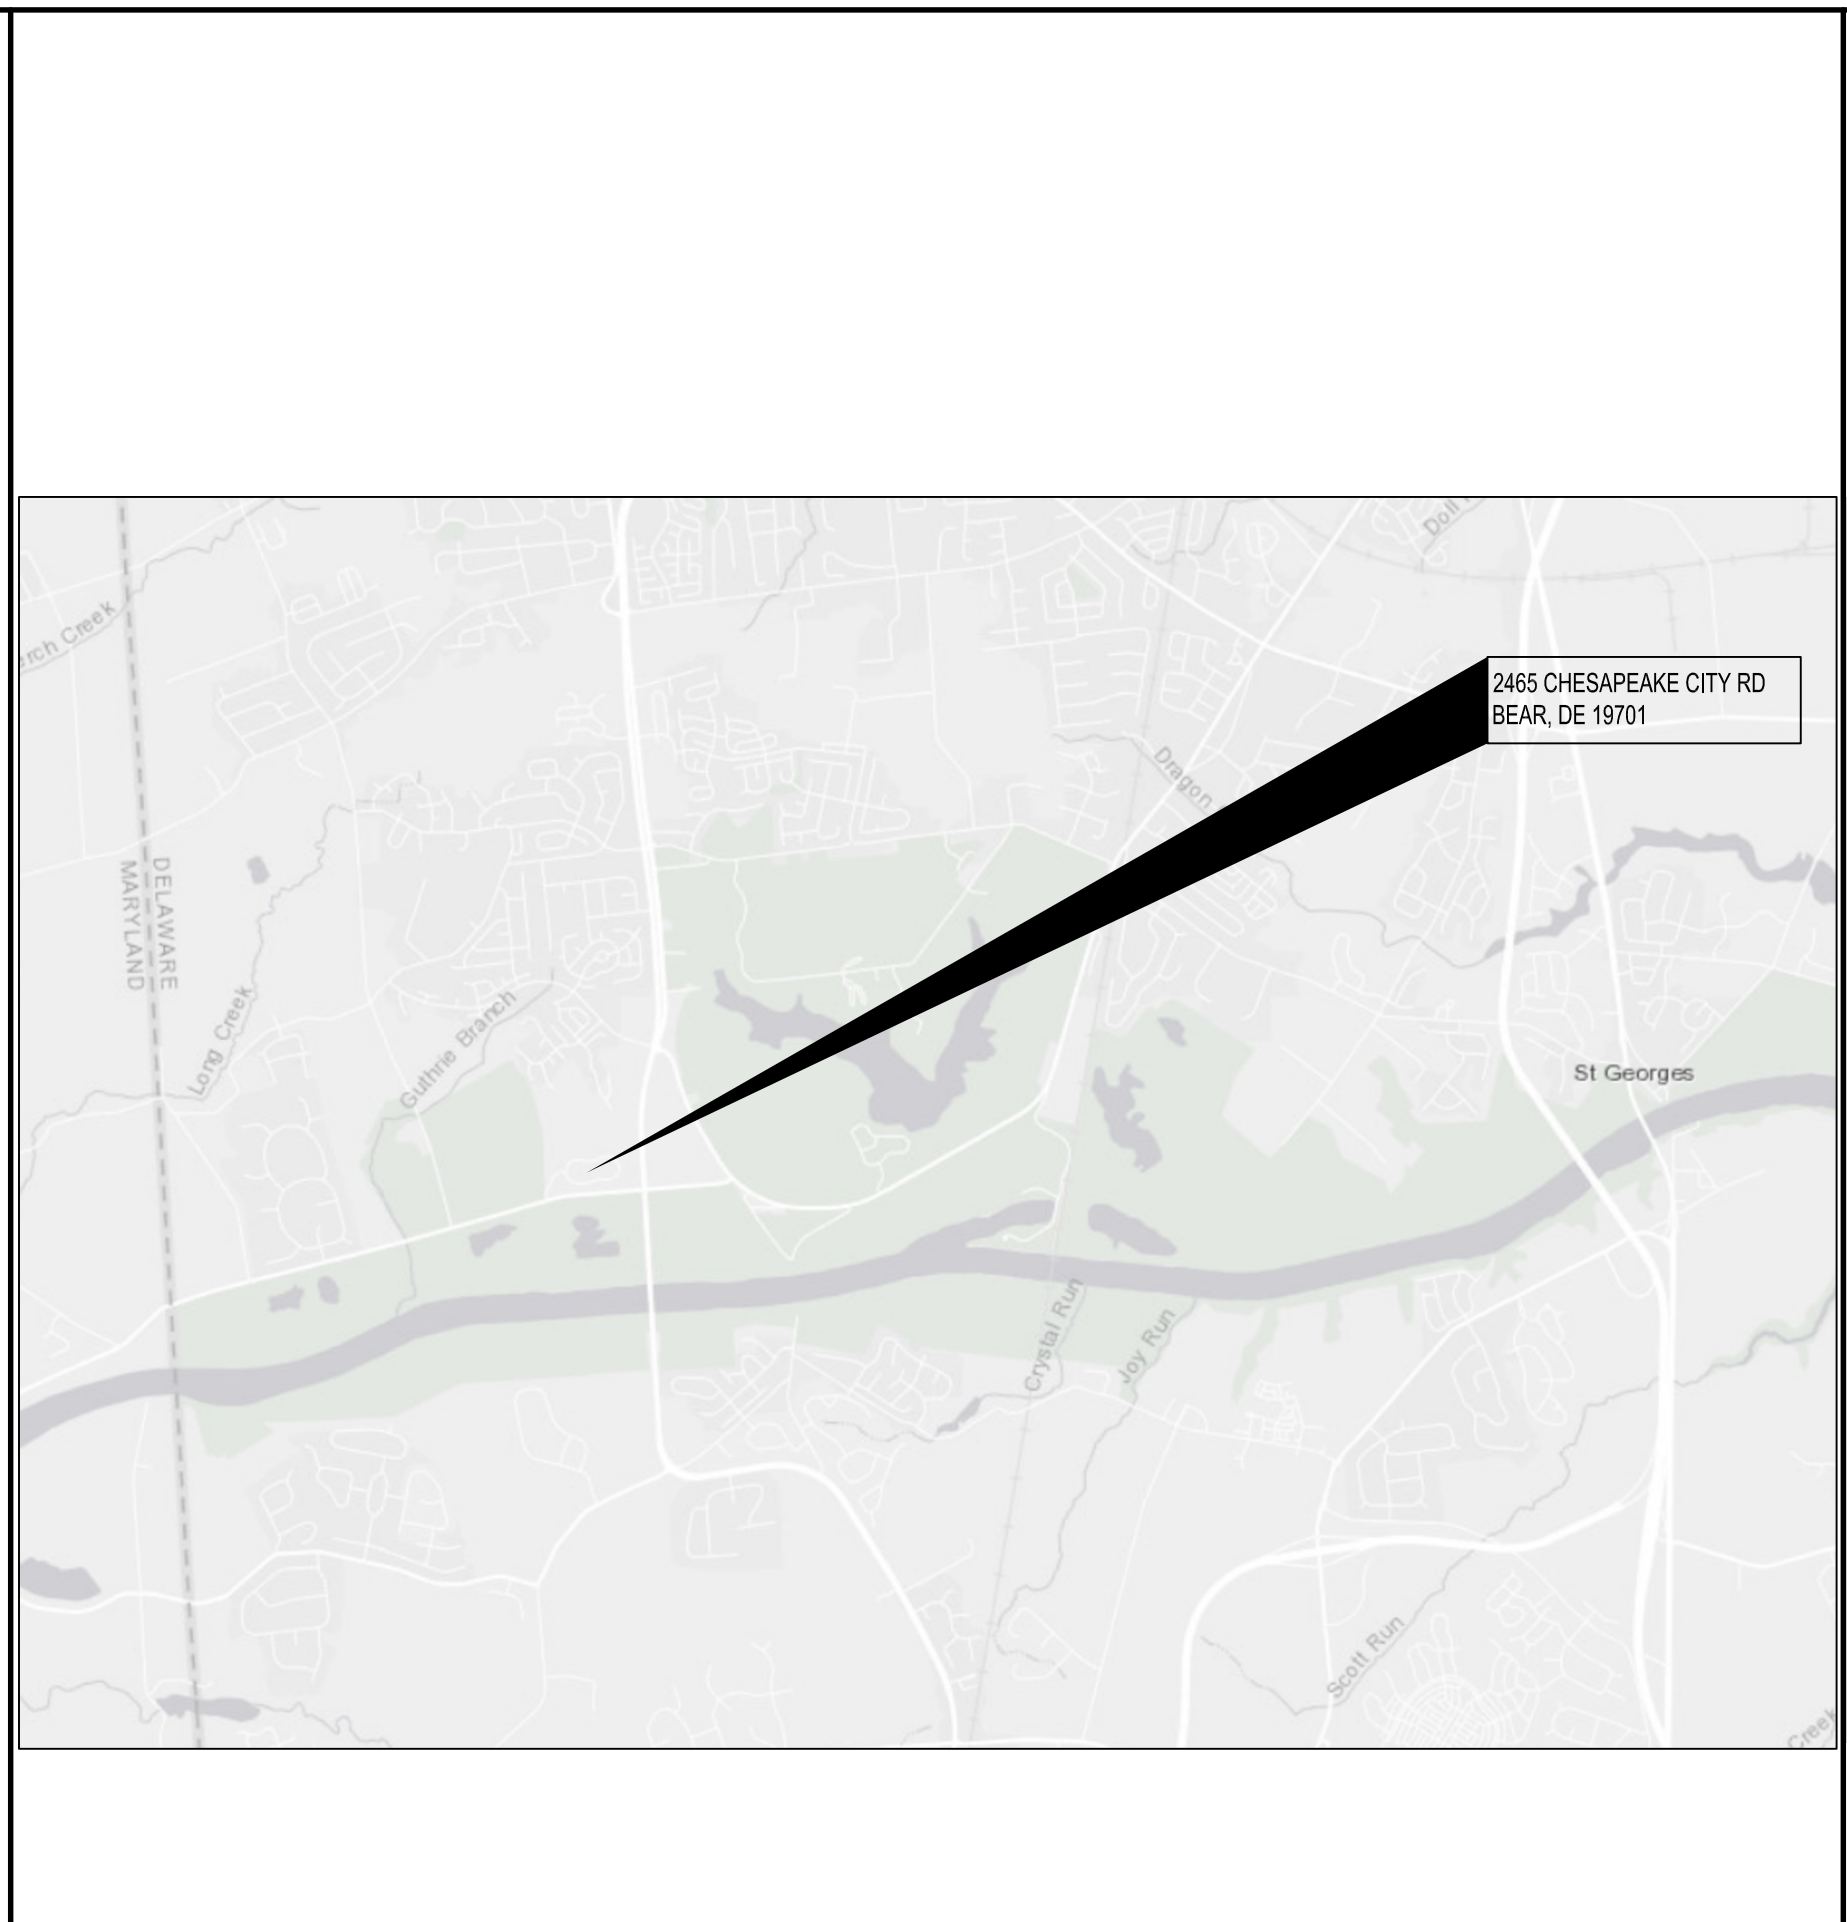

VICINITY MAP



SITE MAP

DRAWING INDEX

<b>GENERAL</b>	
G-101	COVER SHEET
G-102	SYMBOLS & ABBREVIATIONS
<b>CIVIL</b>	
C-001	MASTER TITLE SHEET
C-002	LEGEND
C-003	EXISTING CONDITIONS
C-004	DEMOLITION PLAN
C-102	SITE PLAN
C-103	COLUMBARIUM DETAIL PLAN
C-104	COLUMBARIUM DETAIL PLAN
C-105	COLUMBARIUM DETAIL PLAN
C-201	CONSTRUCTION DETAILS
C-301	GRADING TITLE SHEET
C-302	OVERALL GRADING PLAN
C-303	GRADING PLAN
C-304	GRADING PLAN
C-305	GRADING PLAN
C-401	SSM TITLE SHEET
C-402	SSM PRE-CONSTRUCTION SITE STORMWATER MANAGEMENT PLAN
C-403	SSM CONSTRUCTION SITE STORMWATER MANAGEMENT PLAN
C-404	SSM CONSTRUCTION DETAILS
C-405	SSM CONSTRUCTION DETAILS
C-406	SSM CONSTRUCTION DETAILS
C-407	SSM CONSTRUCTION DETAILS
C-408	SSM CONSTRUCTION DETAILS
C-409	SSM CONSTRUCTION DETAILS
L-101	LANDSCAPE PLAN
L-102	LANDSCAPE PLAN DETAILS
<b>STRUCTURAL</b>	
S-101	FOUNDATION PLAN & SECTIONS
<b>ARCHITECTURAL</b>	
A-101	PLANS
A-201	ELEVATIONS
A-301	SECTIONS
A-501	DETAILS



COMMENTS	Adendum 1
DATE	2/16/2026
Date:	FEBRUARY 2026
Scale:	AS NOTED
Dwn.By:	BNB
Proj.No.:	0586B065.B01

COVER SHEET


Dwg.No.:  
**G-101**





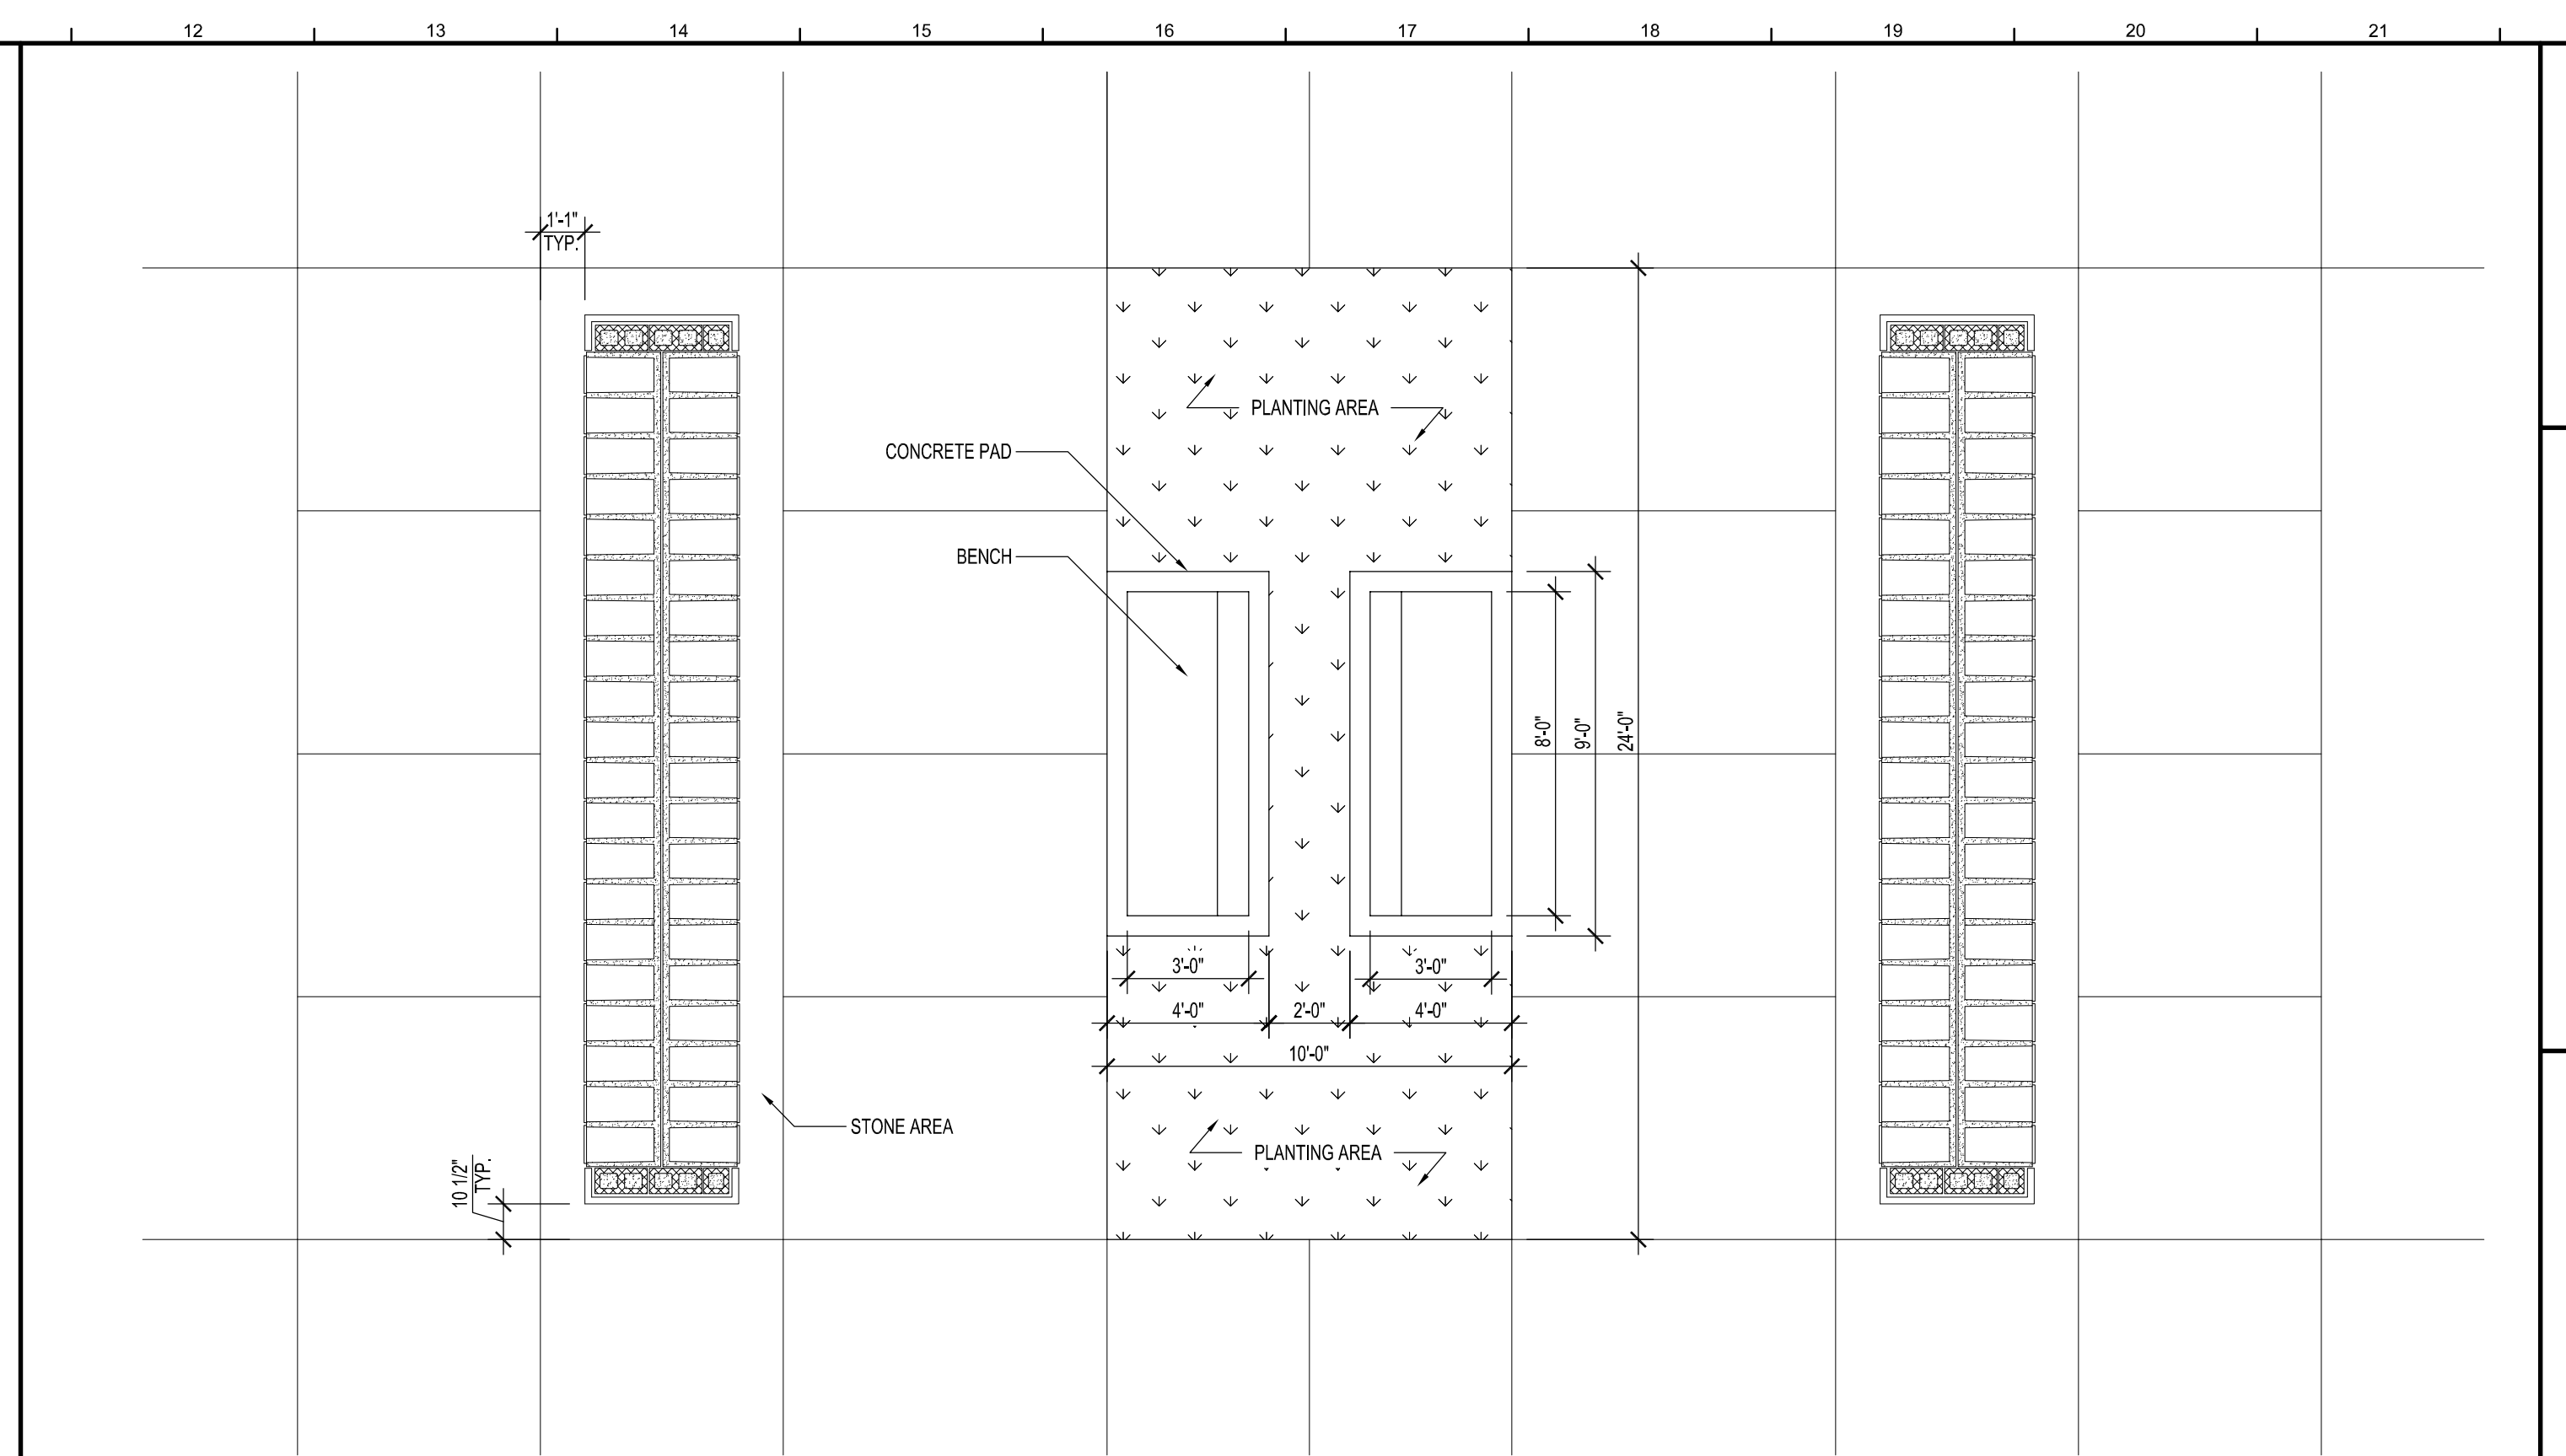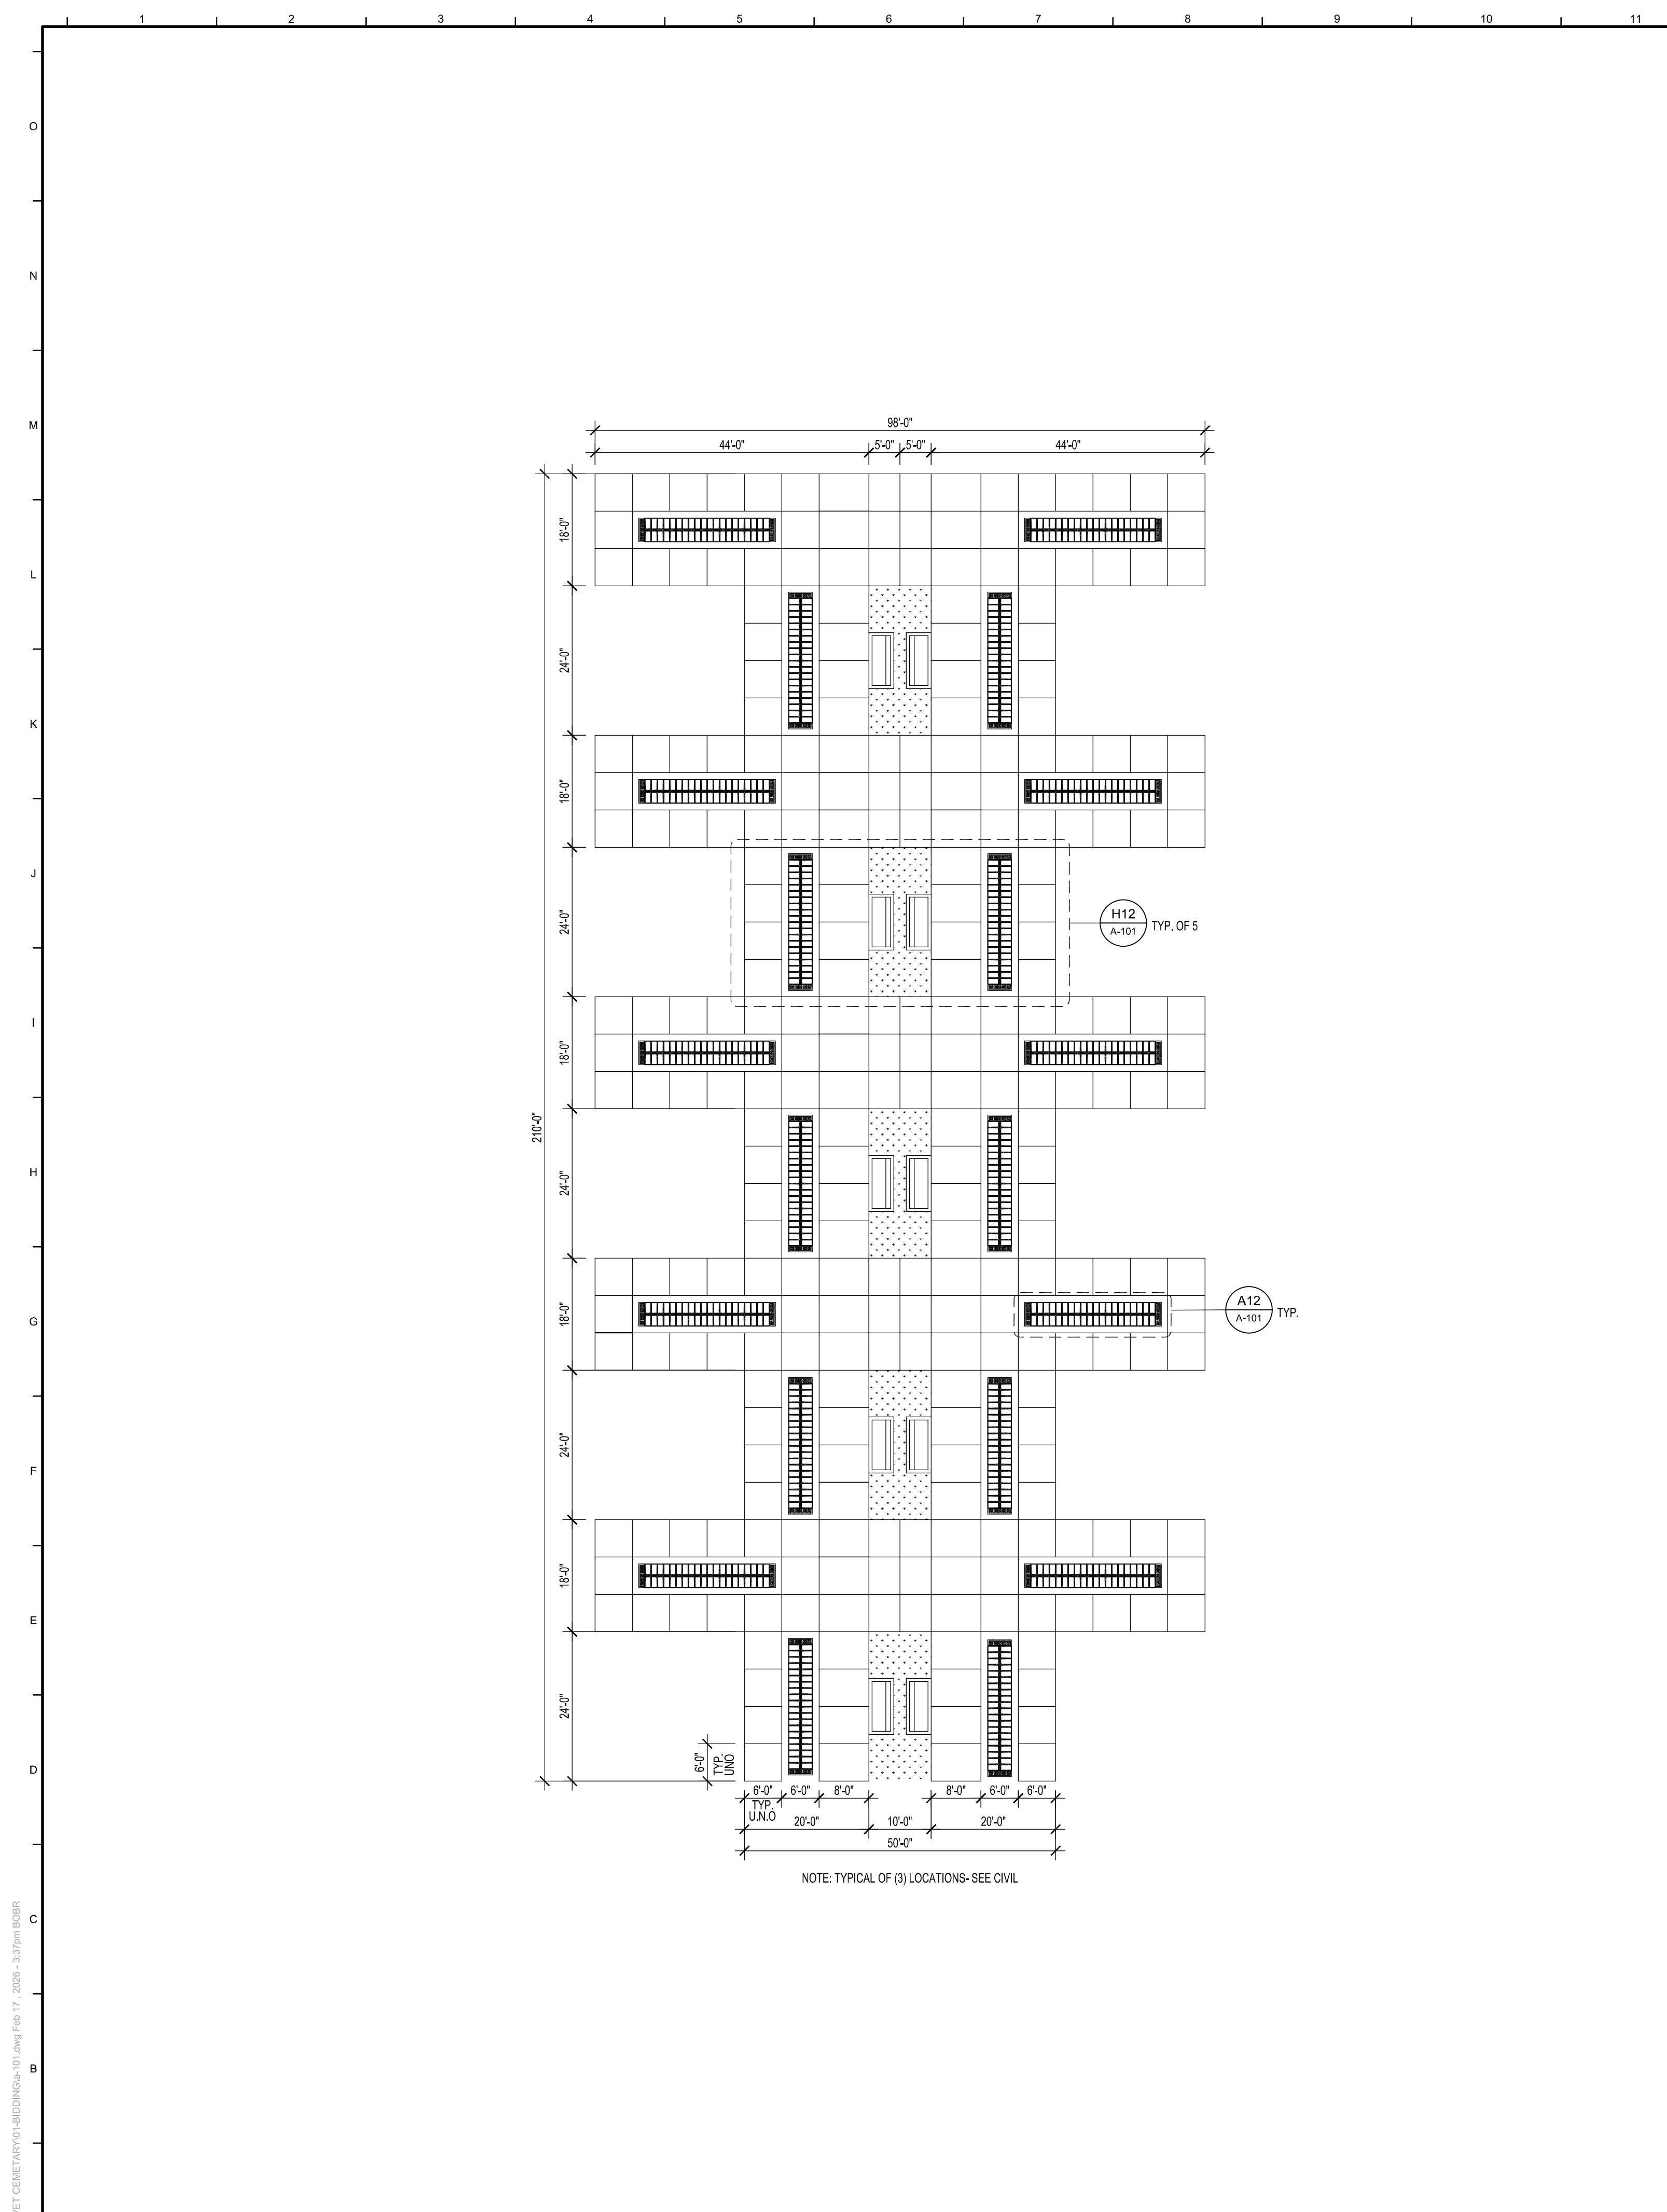


**H12** PLAN @ BENCH AND COLUMBARIUM  
1/4" = 1'-0"

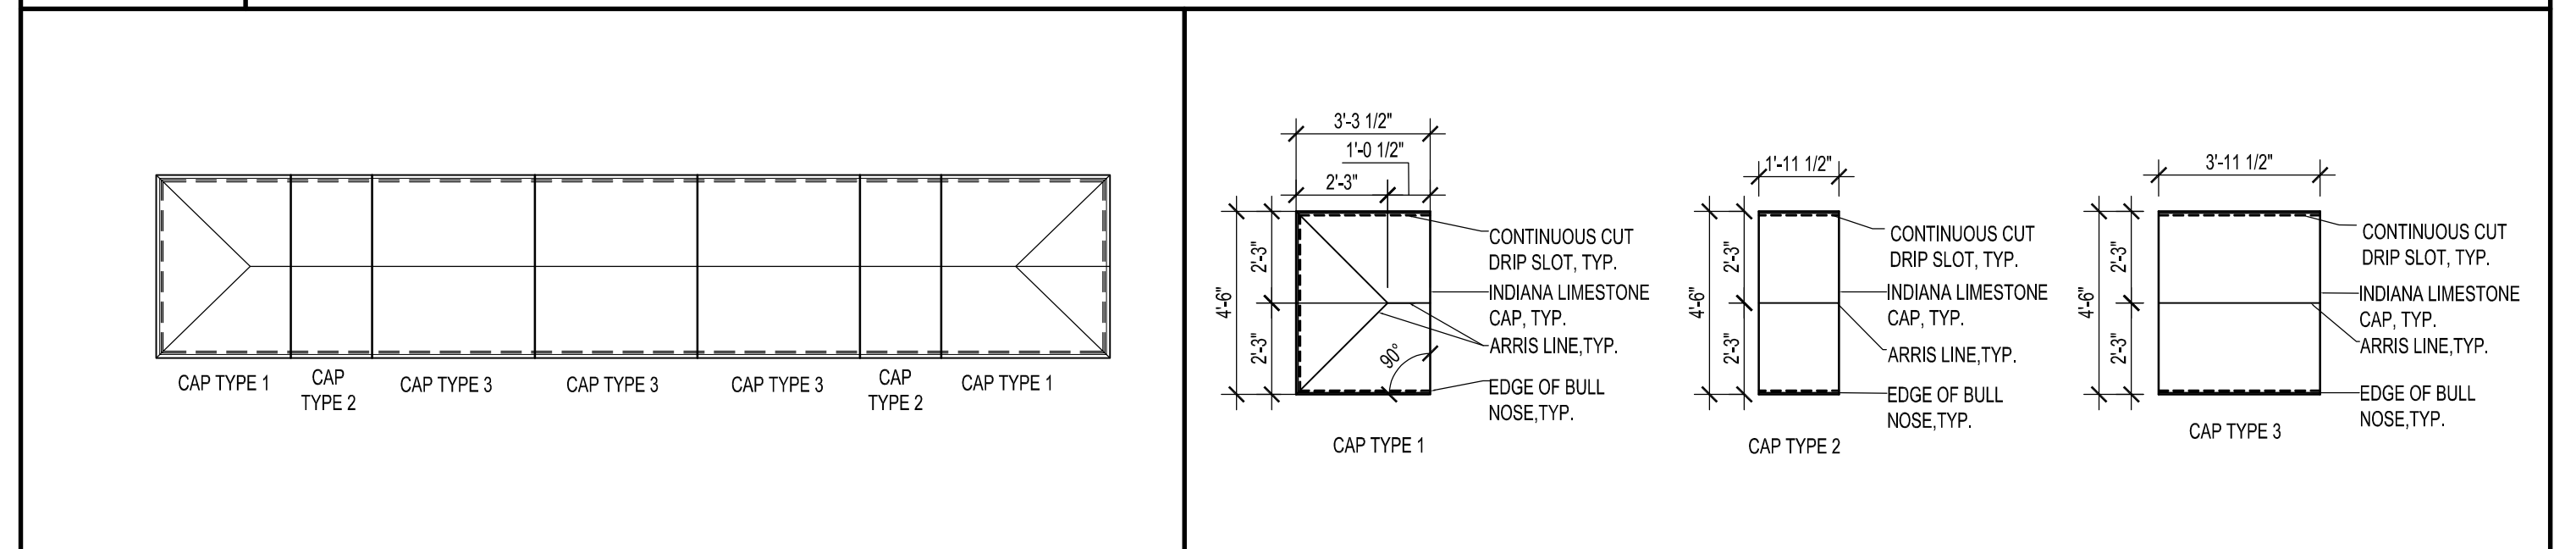

**F12** TYPICAL CAP PLAN  
1/4" = 1'-0"

**F17** CAP TYPES  
1/4" = 1'-0"

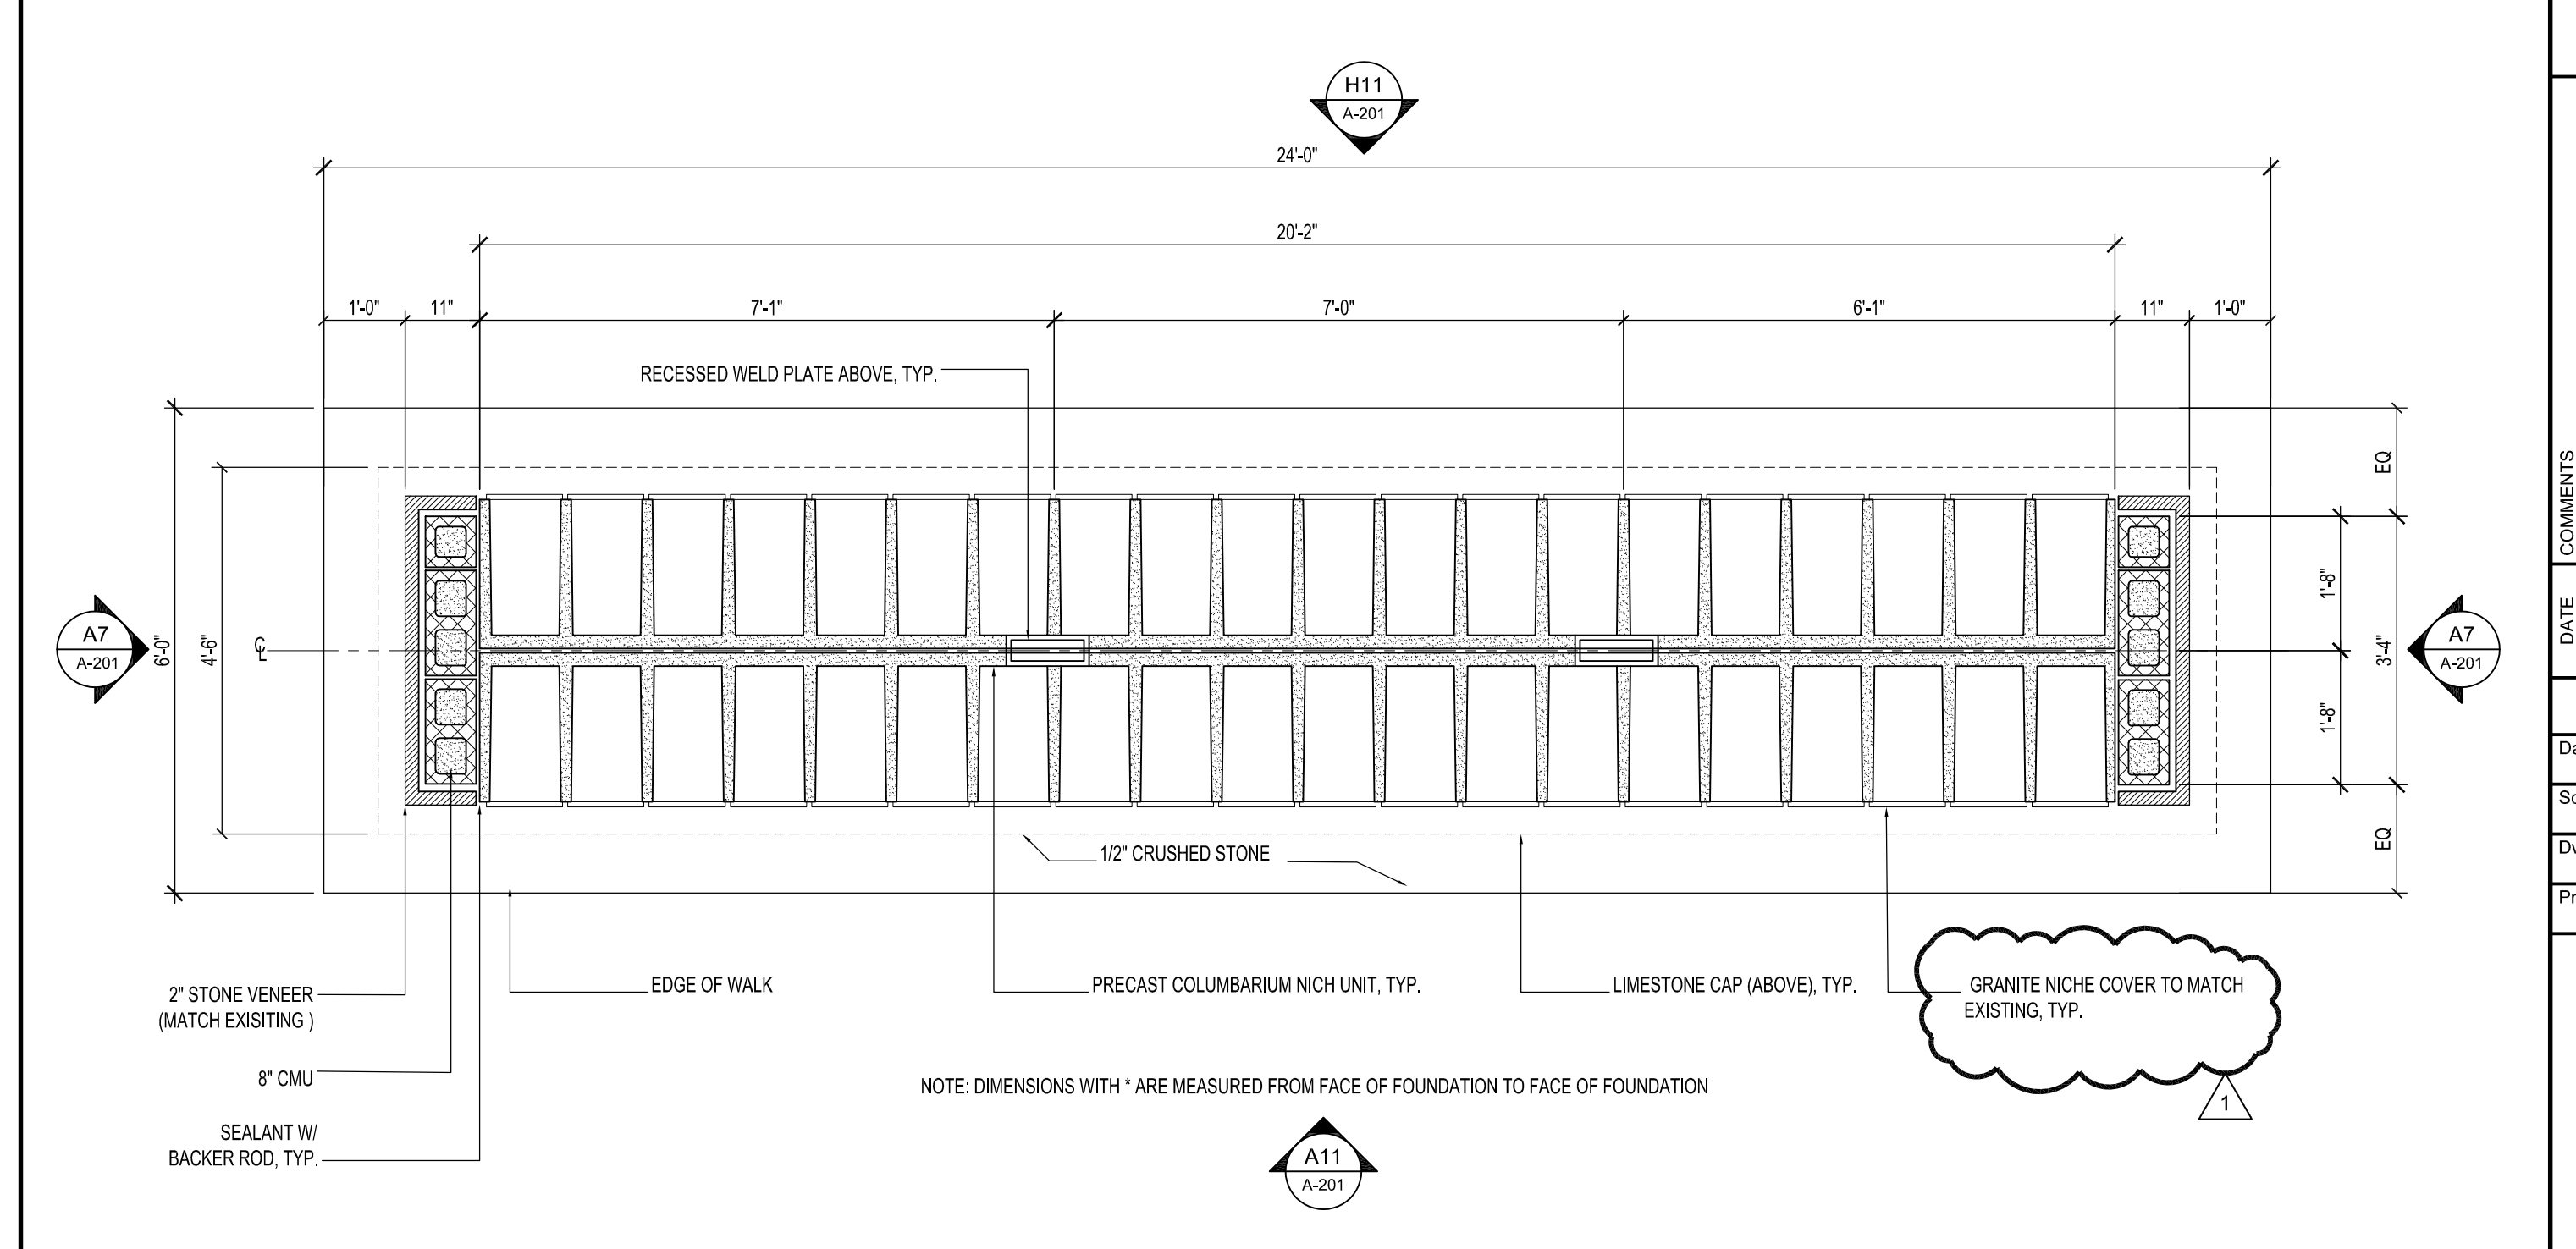

**A12** TYPICAL COLUMBARIUM PLAN  
1/2" = 1'-0"

**A1** TYPICAL PLAN  
1/16" = 1'-0"

**BEAR VET CEMETERY EXPANSION**  
**DELAWARE VETERAN MEMORIAL CEMETERY**  
BEAR, DE

**DAVIS BOWEN & FRIEDEL, INC.**  
ARCHITECTS • ENGINEERS • SURVEYORS  
MILFORD, DELAWARE 302.424.1441  
BALTIMORE, MARYLAND 410.761.1441

DATE	COMMENTS
2/16/2026	Adendum 1

Date: FEBRUARY 2026  
Scale: AS NOTED  
Dwn.By: BNB  
Proj.No.: 0586B065.B01


**PLANS**

Dwg.No.: **A-101**


1 2 3 4 5 6 7 8 9 10 11 12 13 14 15 16 17 18 19 20 21

O  
N  
M  
L  
K  
J  
I  
H  
G  
F  
E  
D  
C  
B  
A


**BEAR VET CEMETERY EXPANSION**  
**DELAWARE VETERAN MEMORIAL CEMETERY**  
BEAR, DE

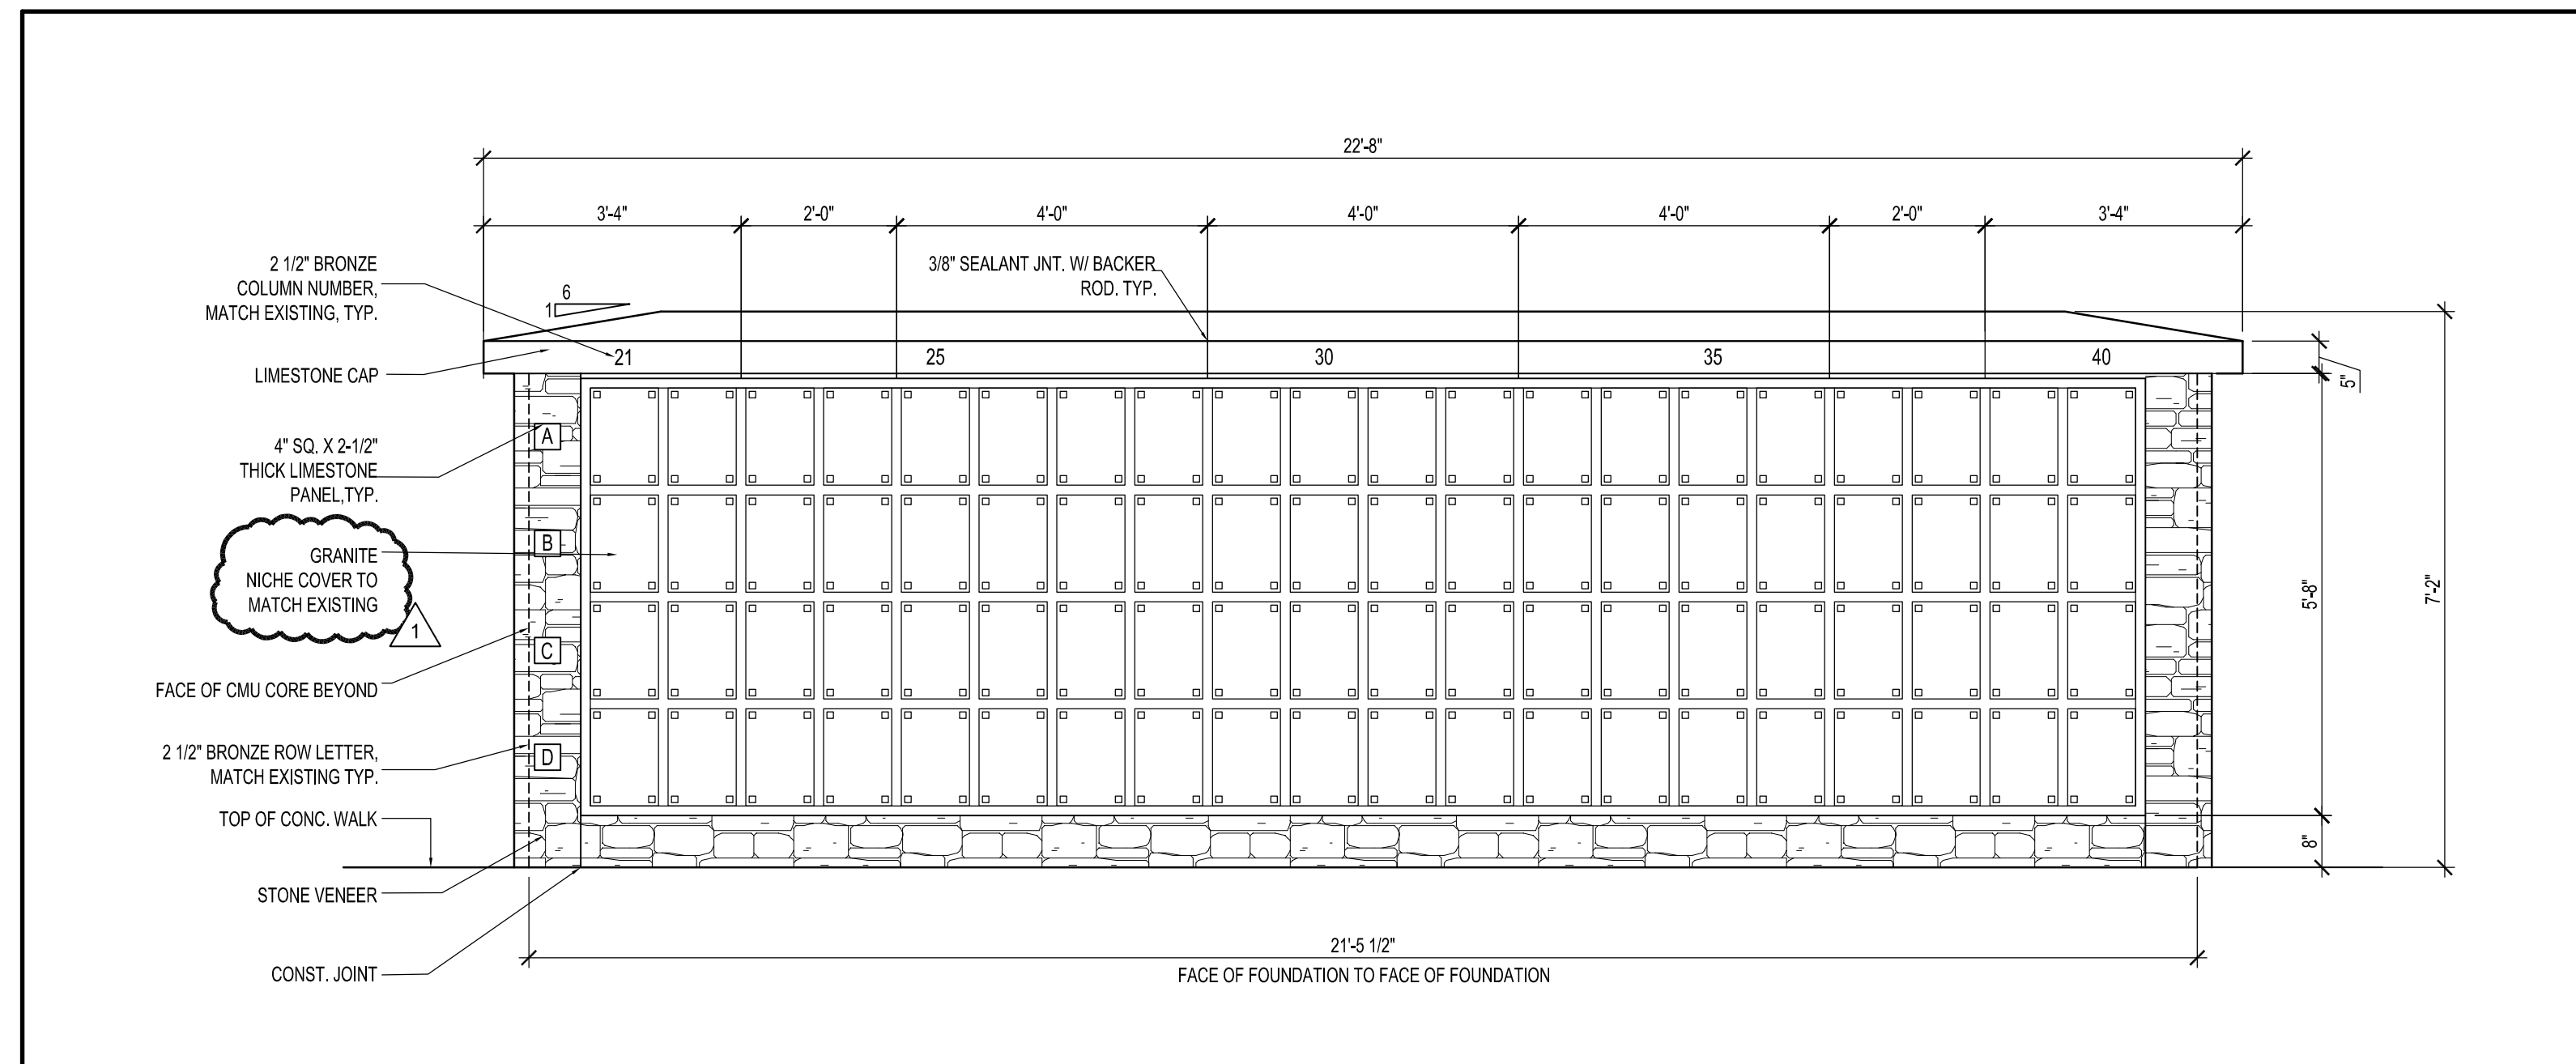

**H11** TYPICAL BACK ELEVATION  
1/2" = 1'-0"

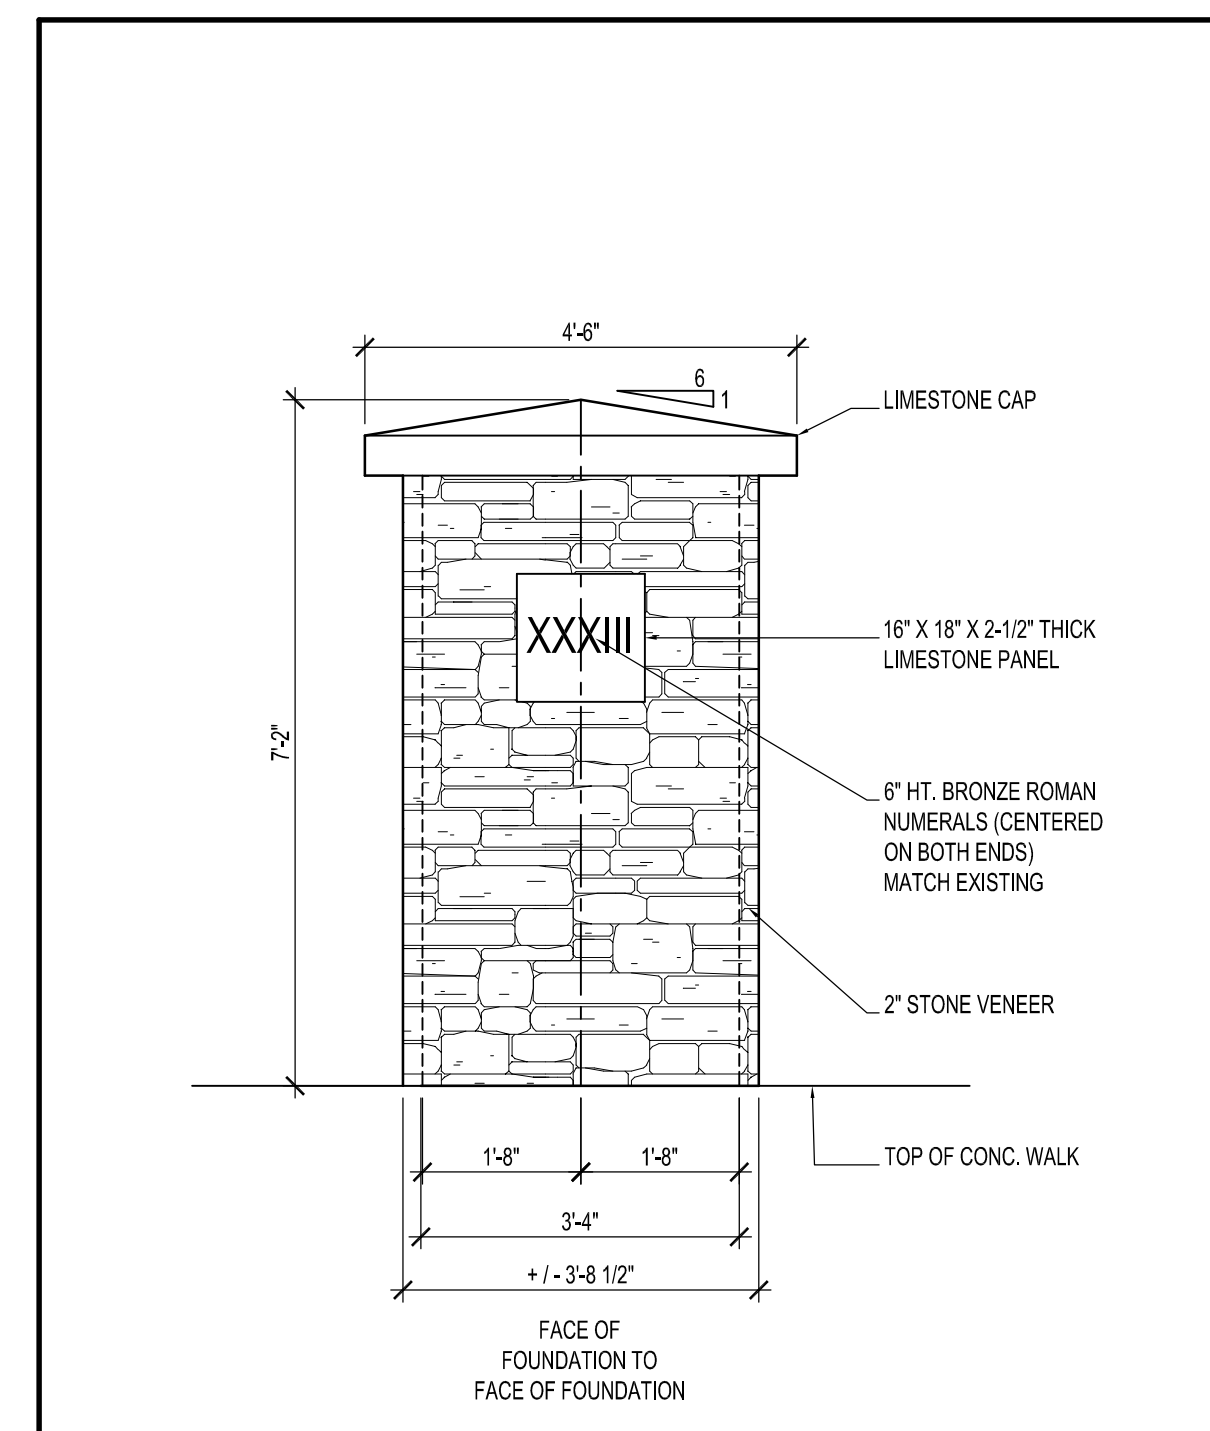

**A7** TYPICAL END PANEL ELEVATION  
1/2" = 1'-0"

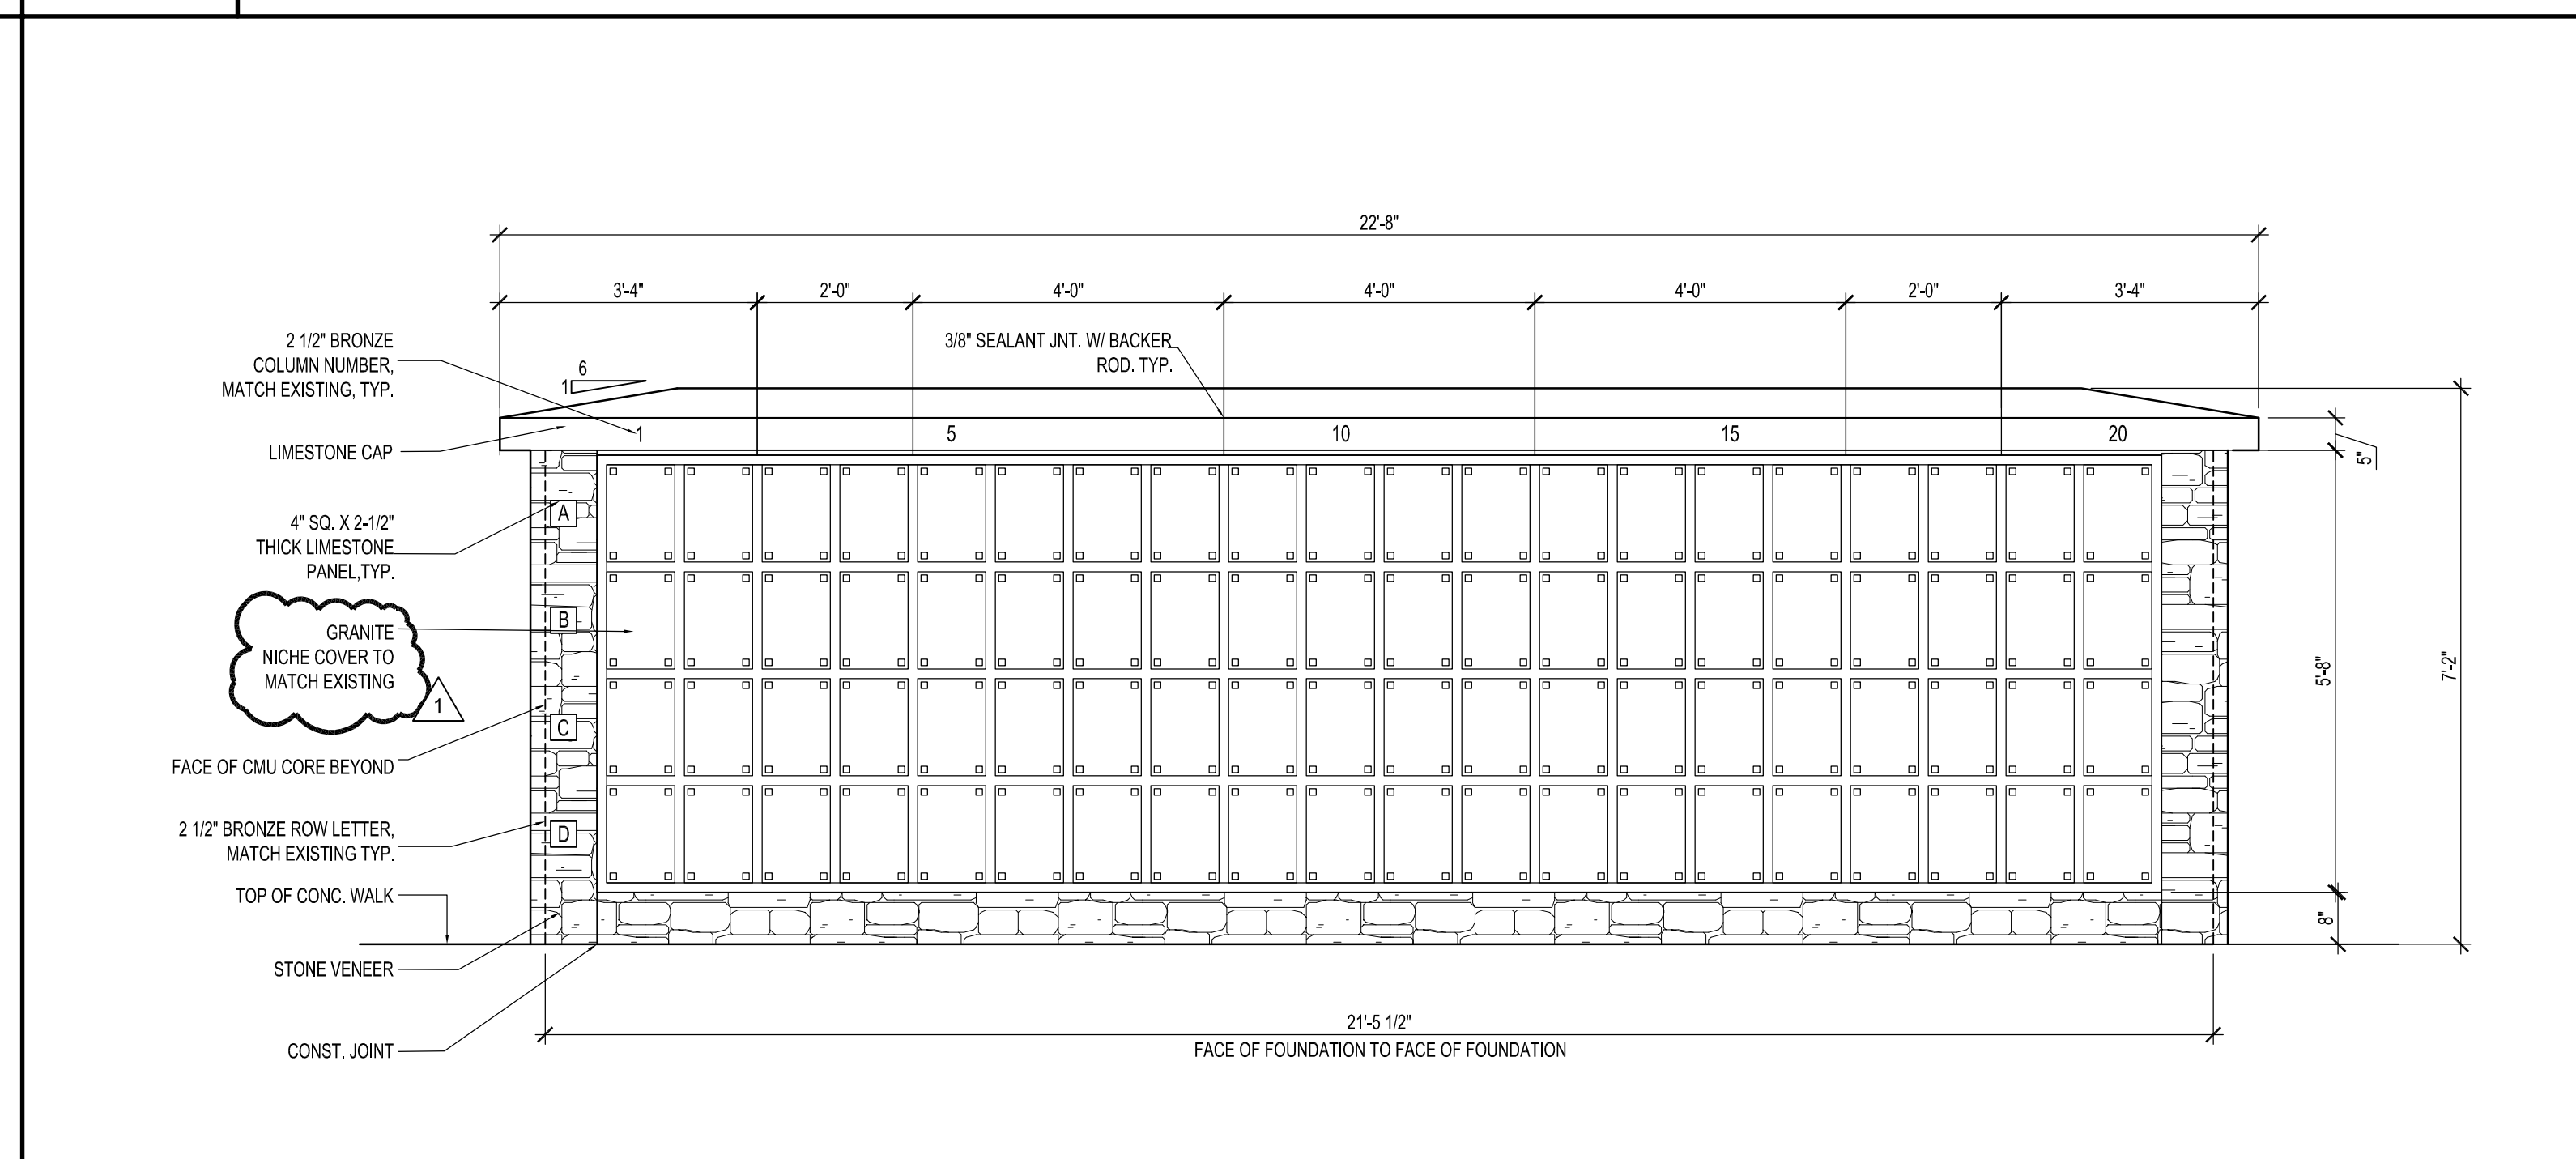

**A11** TYPICAL FRONT ELEVATION  
1/2" = 1'-0"

DATE	COMMENTS
2/16/2026	Addendum 1

Date: FEBRUARY 2026  
Scale: AS NOTED  
Dwn.By: BNB  
Proj.No.: 0586B065.B01

**ELEVATIONS**  
Dwg.No.: **A-201**



