


E

D

C

B

A

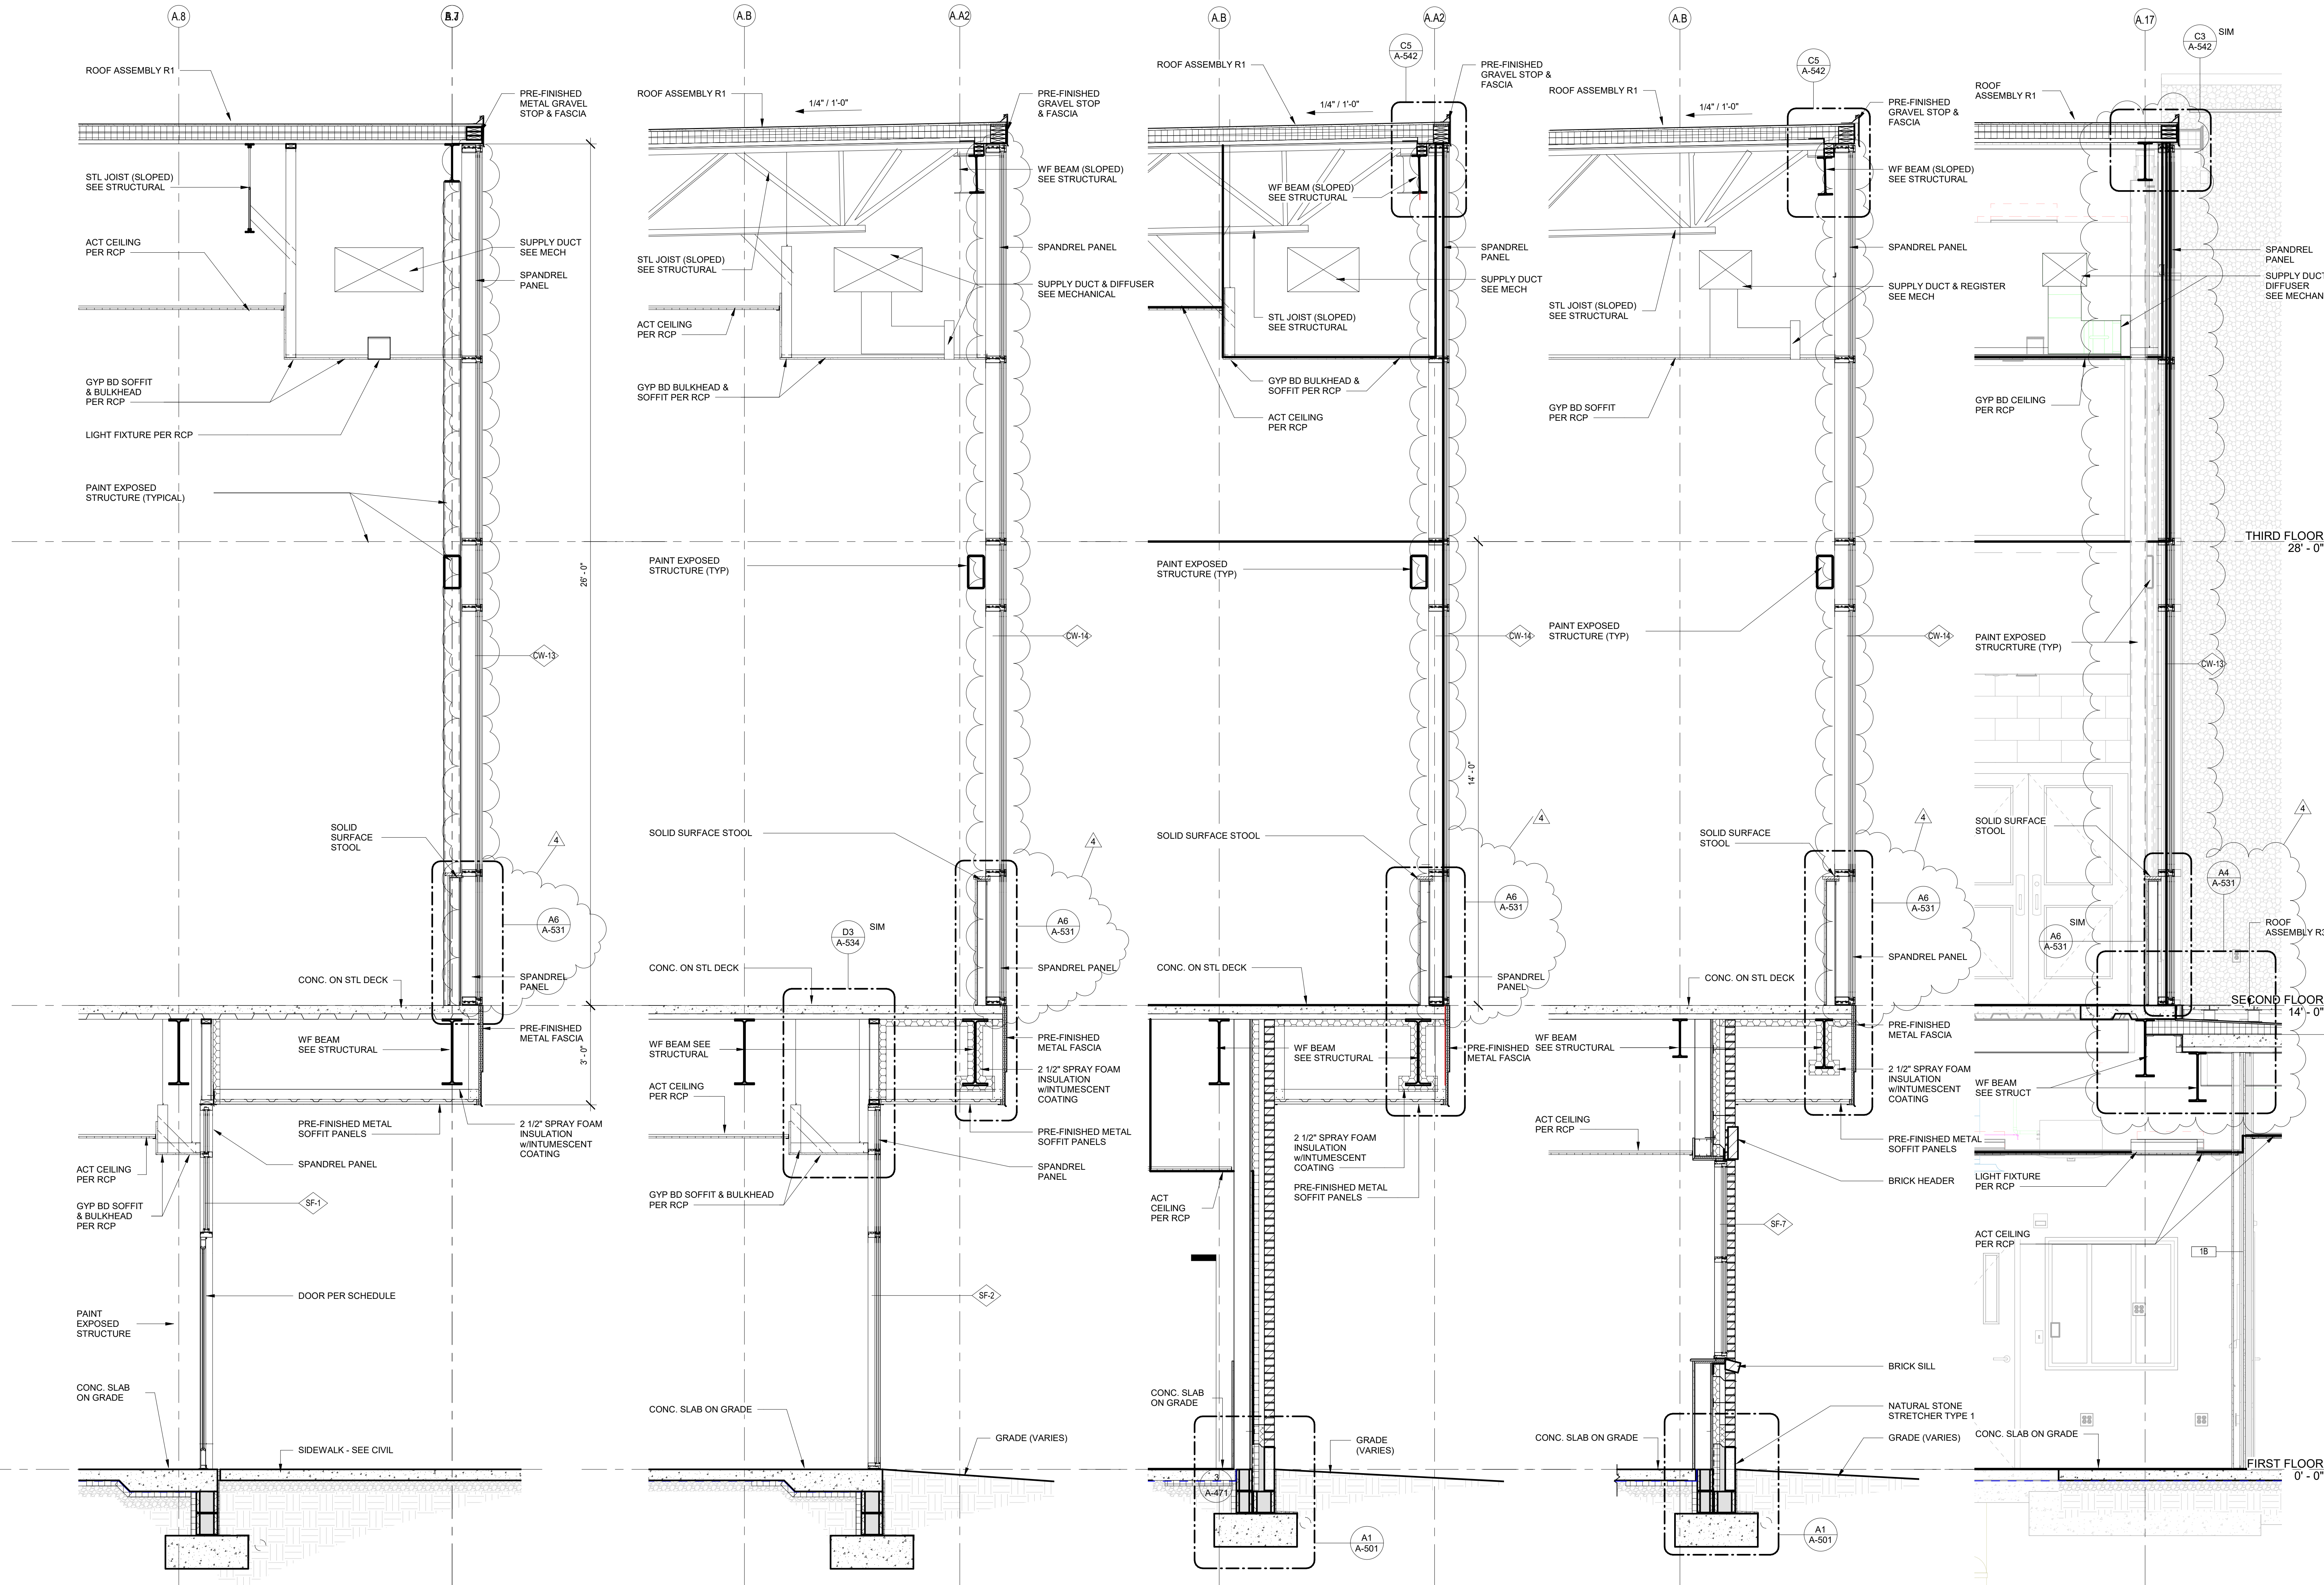

A1 WALL SECTION 1/2" = 1'-0"
A3 WALL SECTION 1/2" = 1'-0"
A4 WALL SECTION 1/2" = 1'-0"
A5 WALL SECTION 1/2" = 1'-0"
A6 WALL SECTION 1/2" = 1'-0"



1621 N. Lincoln Street
Wilmington, DE 19806
(P) 302.658.6426
(F) 302.658.8431
abhagen@ABHA.com
www.ABHA.com

CONSULTANTS
Davis Bowen & Friedel, Inc.
Civil Engineer

Pilottown Engineering
Structural Engineer

Activitas, Inc.
Landscape Architect

GIPE Associates
MEP Engineer

Stages
Theater & Acoustic Consultant

Corsi Associates
Food Service Consultant

CONSTRUCTION DOCUMENTS

PROJECT
NEW MIDDLE SCHOOL

910 SHIELDS AVENUE
LEWES, DE 19958

OWNER
CAPE HENLOPEN
SCHOOL DISTRICT
1270 KINGS HWY
LEWES, DE 19585

KEYPLAN

4	11/21/2022	ASI 015
3	05/17/2022	CONFORMANCE SET
2	03/18/2022	ISSUED FOR BID
1	02/04/2022	DFM FINAL REVIEW
MARK	DATE	DESCRIPTION
PROJECT NUMBER: 2020-14		
FILE NAME: CHMS_Arch_v2020.rvt		
DRAWN BY: LR		
CHECKED BY: BTW		
The professional services of ABHA Architects, Inc. are undertaken for and performed in the interest of Cape Henlopen School District. No contractual obligation is assumed by ABHA Architects, Inc. for the benefit of any other person involved in the project.		
These documents are owned by ABHA Architects, Inc. and shall not be used without written permission. Copyright ABHA Architects, Inc. © 2021		

SHEET TITLE
WALL SECTIONS

A-351