

ASI-12

Date: July 21, 2022

Project: DelDOT Georgetown Administration Building

Project No: T202180102


SJ Project No: 20069

The work herein shall be considered part of the bid documents for the referenced project and carried out in accordance with the following supplemental instructions issued in accordance with the Contract Documents without change in Contract Sum or Contract Time. Acknowledge receipt of addendum on the bid form as indicated.

Revised Drawings*P-101 and P-103:*

1. Delete two (2) overflow scupper drains and provide two (2) overflow roof drains as described in attached drawing.
2. See attached updated Drawings P-101 and P-103.
3. Provide cost proposal for approval.

THE RECIPIENT OF THESE PLANS BY ANY MEANS, ELECTRONIC OR MECHANICAL, INCLUDING PHOTOCOPYING, RECORDING, BY ANY INFORMATION SYSTEM, OR BY ANY INFORMATION SYSTEM, WITHOUT THE WRITTEN PERMISSION OF STUDIOJAED ARCHITECTS ENGINEERS FACILITIES SOLUTIONS, IS PROHIBITED. ANY UNAUTHORIZED REPRODUCTION OR TRANSMISSION OF THESE PLANS IS PROHIBITED. THE RECIPIENT SHALL BE RESPONSIBLE FOR THE ACCURACY OF THE DATA. 

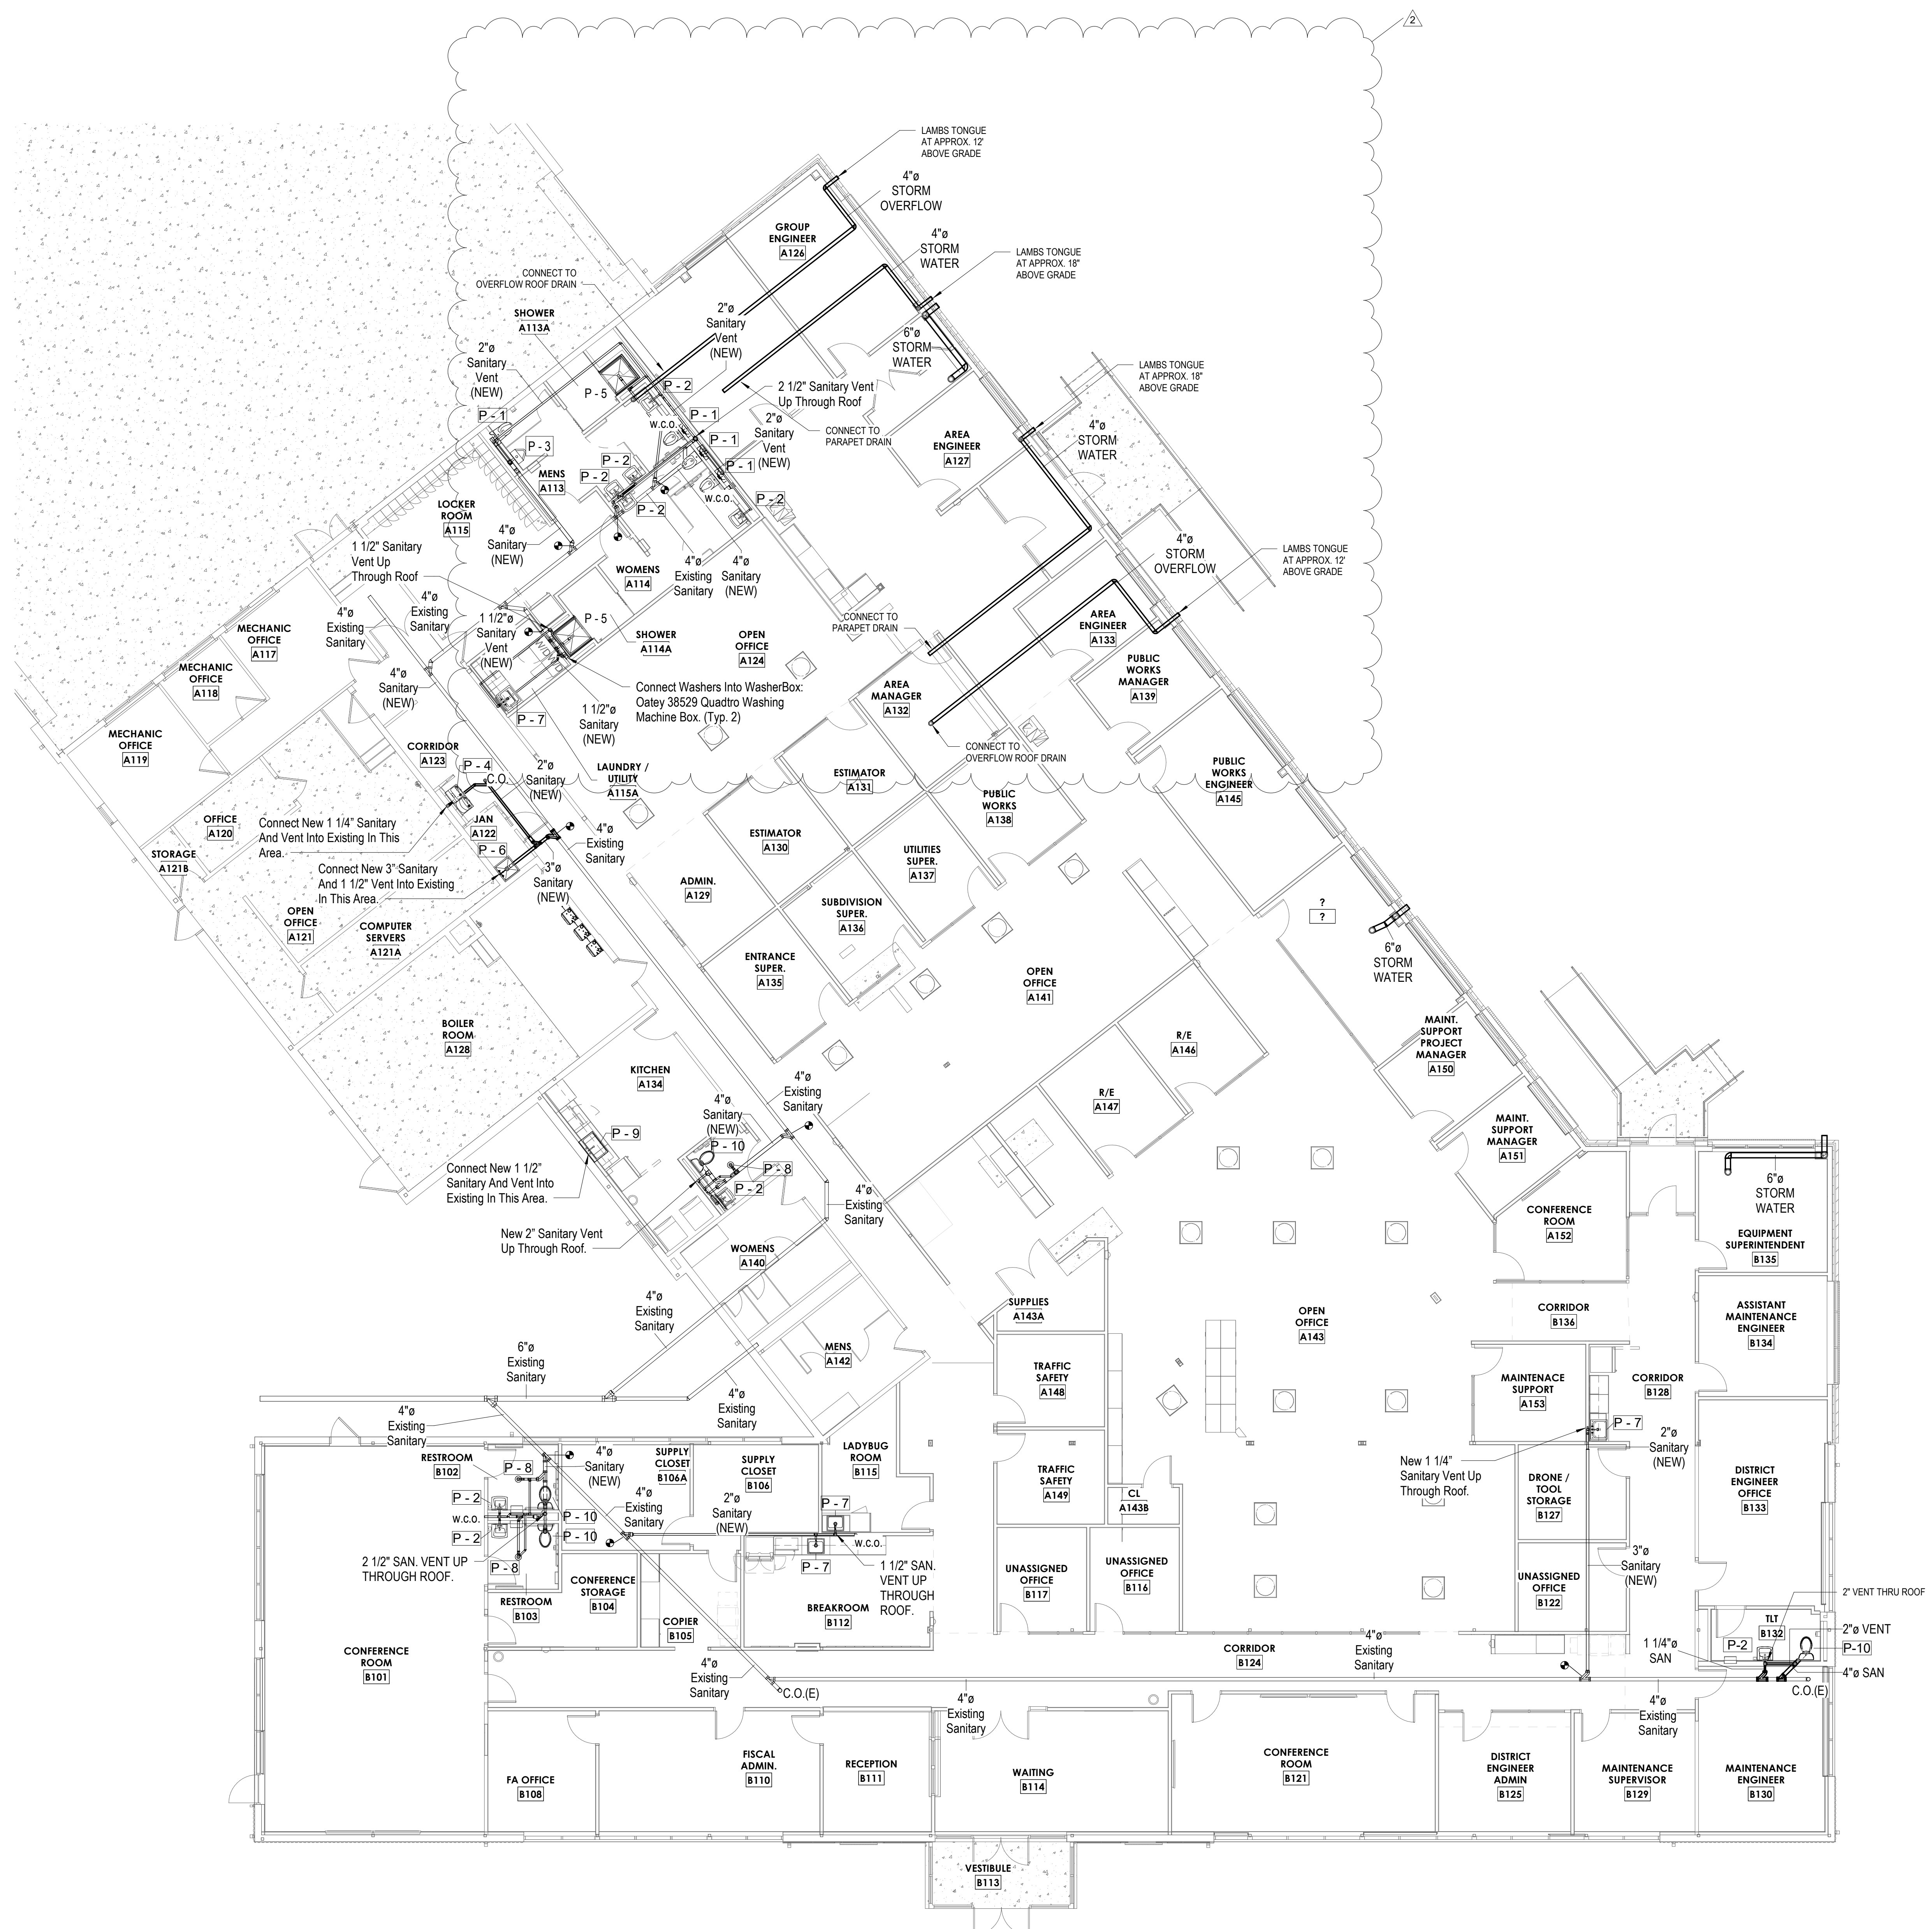

1 FIRST FLOOR SANITARY PLAN
P-101 1/8" = 1'-0"



STUDIOJAED
ARCHITECTS ■ ENGINEERS ■ FACILITIES SOLUTIONS
www.studiojaed.com
Email: info@studiojaed.com

DELAWARE OFFICE
2800 WINDSOR HILL ROAD, SUITE 110
SEAFORD, DELAWARE 19791
P: 410-684-6664

PROVIDENCE OFFICE
42 WEBB STREET, SUITE 403
PROVIDENCE, RHODE ISLAND 02903
P: 401-484-6664

MARYLAND OFFICE
273 FRONT STREET, P.O. BOX 24
COLUMPTON, MARYLAND 21030
P: 410-484-6664

CONSULTANT

ARCHITECT / ENGINEER SEAL

DELAWARE DEPARTMENT OF TRANSPORTATION
GEORGETOWN ADMINISTRATION BUILDING
RENOVATION/EXPANSION
23657 DUPONT BLVD, GEORGETOWN, DELAWARE 19947

REVISIONS		
Mark	Date	Description
1	11/08/2021	Addendum #5
1	5/25/2022	ASI #8
2	07/12/2022	ASI-12

SHEET TITLE

SANITARY FLOOR PLAN

ISSUED FOR CONSTRUCTION
JANUARY 26, 2022


DRAWN	CHK'D	PROJECT NO.
JRB	BMZ	20069

SHEET NO.
P-101

THE RECEIVER OF THESE PLANS BY ANY MEANS (PHYSICAL, ELECTRONIC TRANSMISSION OR OTHERWISE) AGREES TO HOLD STUDIOJAED, ARCHITECTS ENGINEERS AND FACILITIES SOLUTIONS (SSE) HARMLESS FROM AND AGAINST ALL LIABILITY AND DAMAGES OF ANY KIND, INCLUDING REASONABLE ATTORNEY'S FEES AND COSTS OF LITIGATION, IN CONNECTION WITH THE DESIGN AND CONSTRUCTION OF THE PROJECT. THIS AGREEMENT SHALL BE ENFORCEABLE AS TO ALL PARTIES AND SHALL NOT BE LIMITED BY THE LIMITS OF A CONTRACT. THE RECEIVER OF THESE PLANS BY ANY MEANS (PHYSICAL, ELECTRONIC TRANSMISSION OR OTHERWISE) AGREES TO HOLD STUDIOJAED, ARCHITECTS ENGINEERS AND FACILITIES SOLUTIONS (SSE) HARMLESS FROM AND AGAINST ALL LIABILITY AND DAMAGES OF ANY KIND, INCLUDING REASONABLE ATTORNEY'S FEES AND COSTS OF LITIGATION, IN CONNECTION WITH THE DESIGN AND CONSTRUCTION OF THE PROJECT. THIS AGREEMENT SHALL BE ENFORCEABLE AS TO ALL PARTIES AND SHALL NOT BE LIMITED BY THE LIMITS OF A CONTRACT.

1/2/2022 2:59 PM

1 PLUMBING ROOF PLAN
P-103 1/8" = 1'-0"

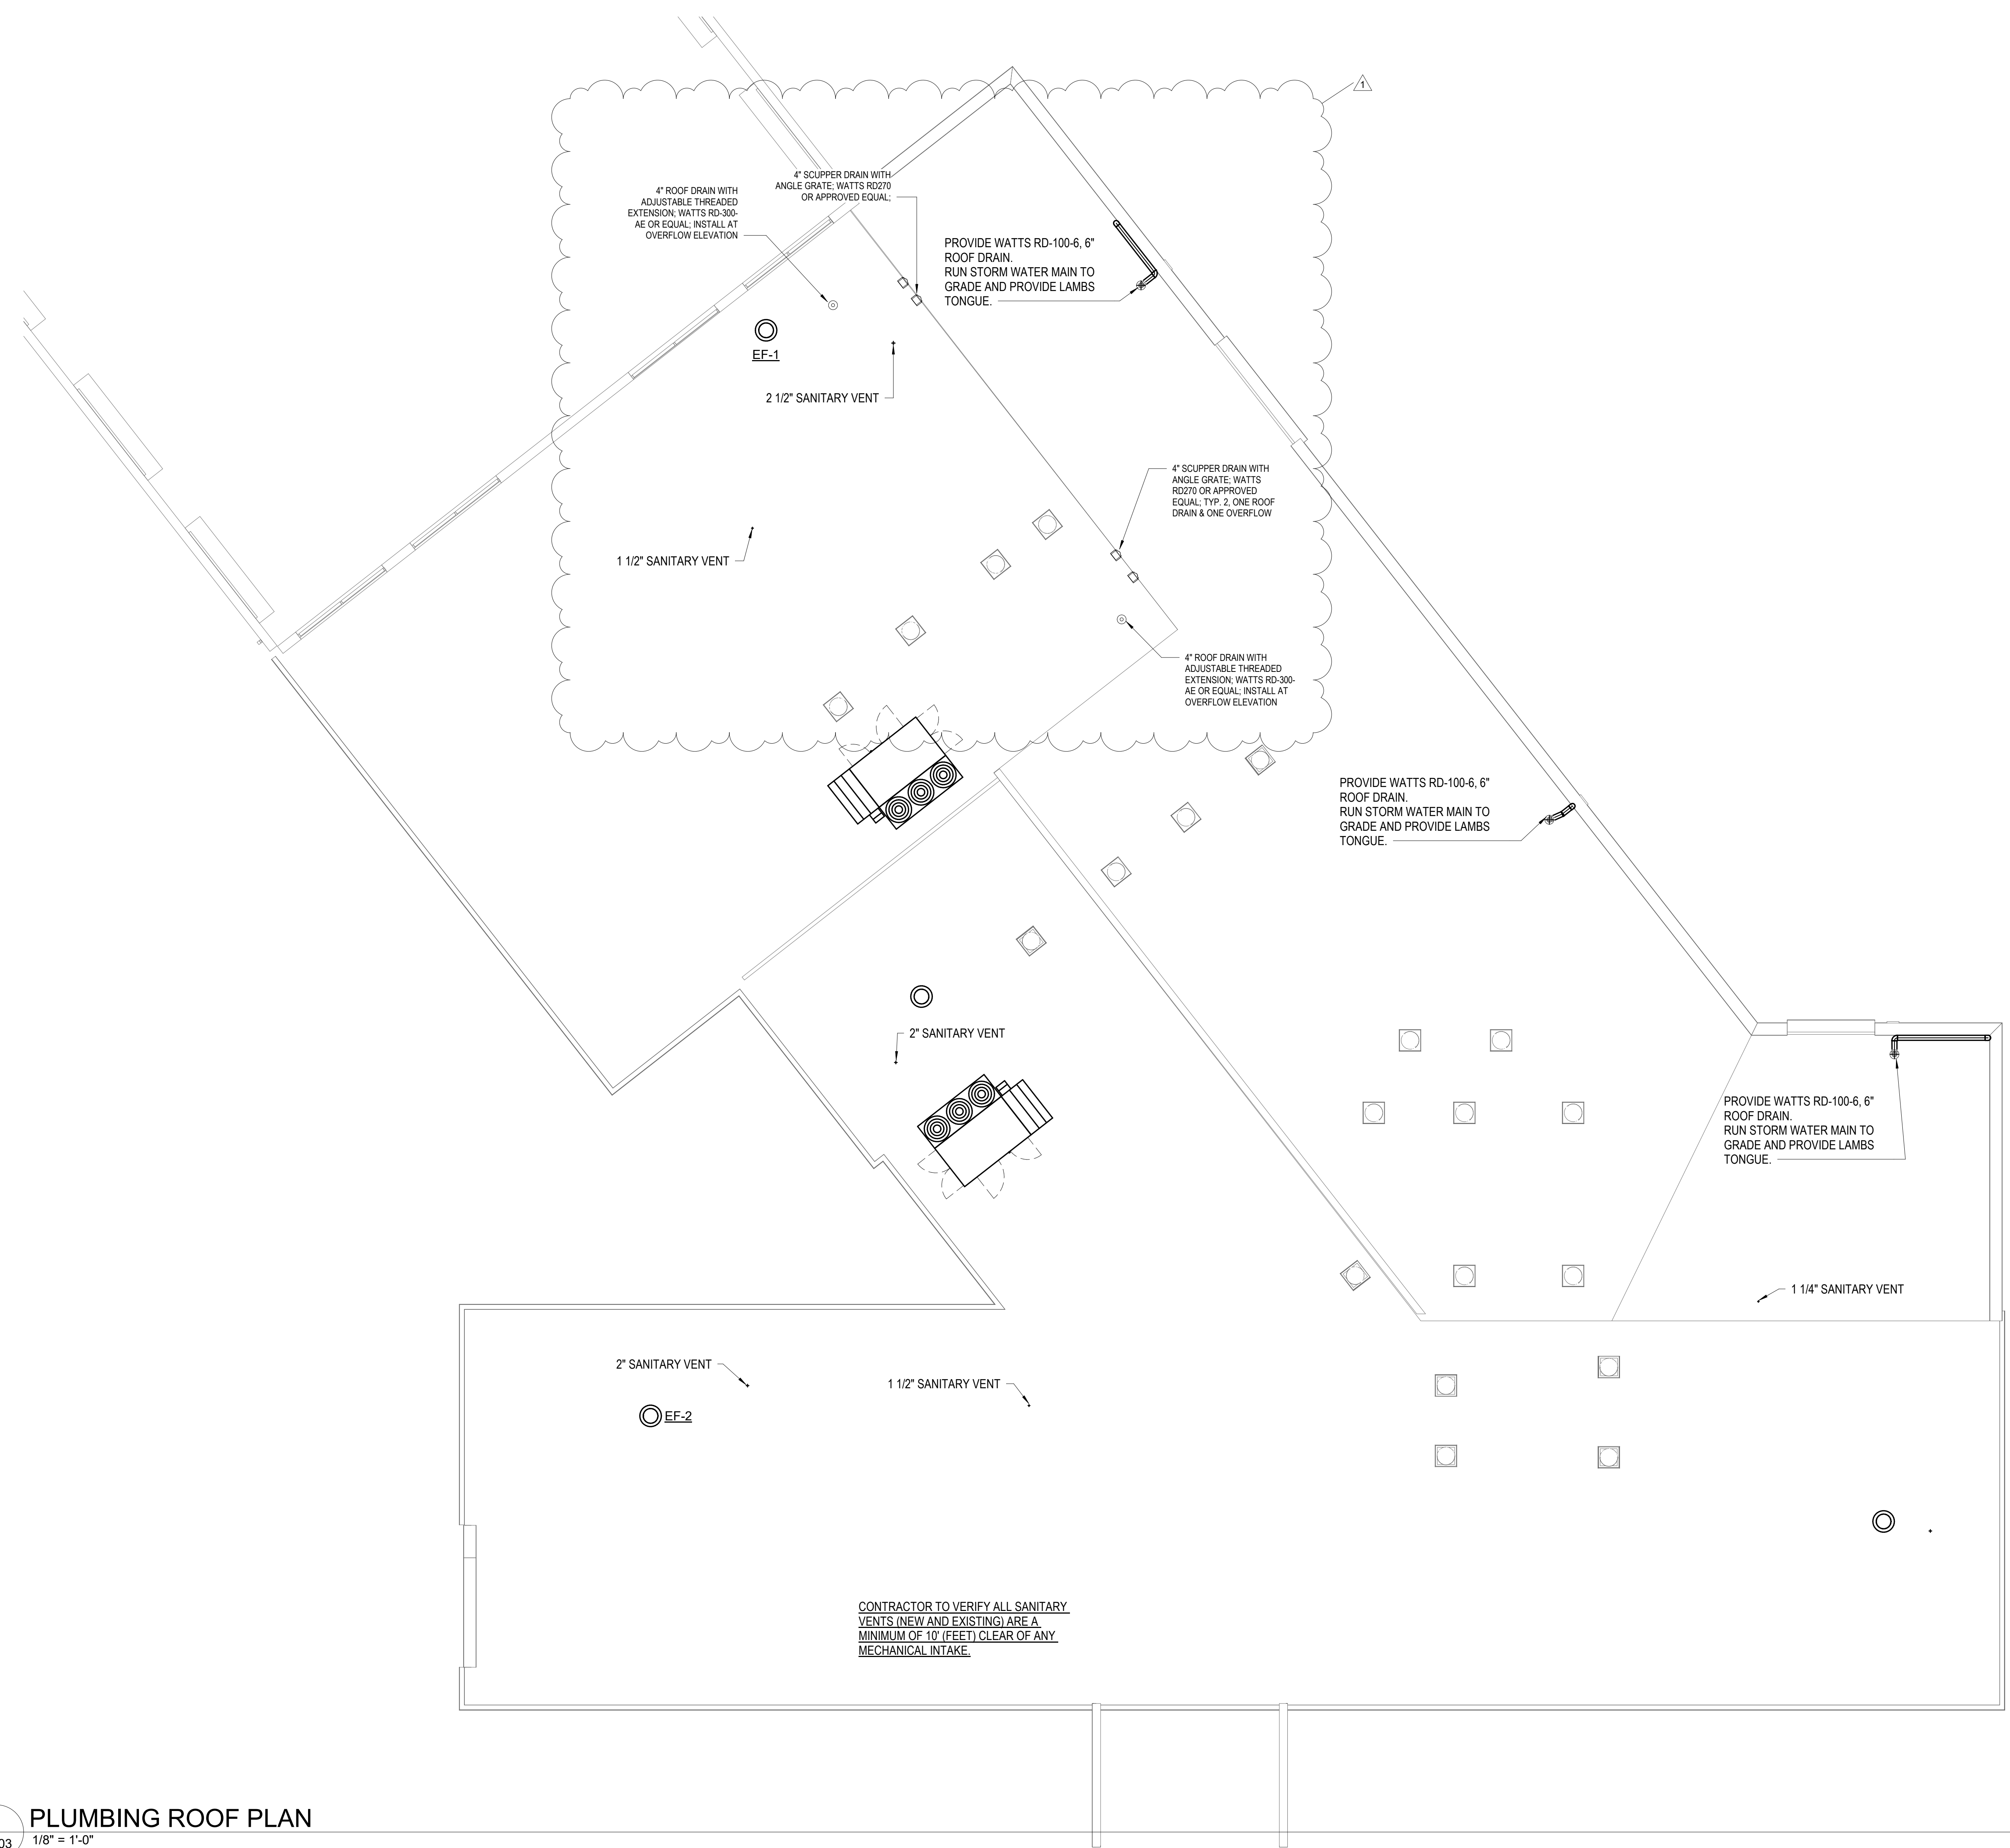

STUDIOJAED
ARCHITECTS ■ ENGINEERS ■ FACILITIES SOLUTIONS
www.studiojaed.com | info@studiojaed.com
PROVIDENCE OFFICE: 42 WEBBESSET STREET, STE. 403, PROVIDENCE, RHODE ISLAND 02903, P.O. BOX 254, 02903 USA, USA
MARYLAND OFFICE: 273 FRONT STREET, P.O. BOX 254, CUMPTON, MARYLAND 21030, P.O. BOX 254, 21030 USA, USA

CONSULTANT

THIS DRAWING IS THE PROPERTY OF STUDIOJAED AND IS PREPARED FOR THE EXCLUSIVE USE OF ITS CLIENTS AT THE LOCATION INDICATED. NO OTHER USE IS AUTHORIZED OR INTENDED.

ARCHITECT / ENGINEER SEAL

PROJECT
DELAWARE DEPARTMENT OF TRANSPORTATION
GEORGETOWN ADMINISTRATION BUILDING
RENOVATION/EXPANSION
23667 DUPONT BLVD, GEORGETOWN, DELAWARE 19947

REVISIONS

Mark	Date	Description
1	07/21/2022	ADDENDUM #5

SHEET TITLE

PLUMBING ROOF PLAN

ISSUED FOR CONSTRUCTION
JANUARY 26, 2022

DRAWN	CHK'D	PROJECT NO.
JRB	BMZ	20069

SHEET NO.

P-103