

ASI NO. 14

TO : Conventional Builders
FROM : Studio JAED
DATE : April 11, 2019
PROJECT : DeIDOT Phase II Renovations

DESCRIPTION


Changes to Ceiling Layout and Lighting at Greeting Area #1 and Media Room Storage Area.

Changes to Drawings

1. Drawing A3.3 – See attached Sketch SK-A.9.
 - a. Revise ceiling at Greeting Area #1 as shown.
 - b. Change ceiling height in Media Rm Storage Area to 9'-0" as shown.
2. Drawing A4.2 – See attached Sketch SK-A.10.
 - a. Add Soffit Detail 5/A4.2 for revised ceiling at Greeting Area #1.
3. Drawing E9.7 – See attached Sketch SK-E.9.
 - a. Revise lighting layout and quantity as shown.

Changes to Specifications

None

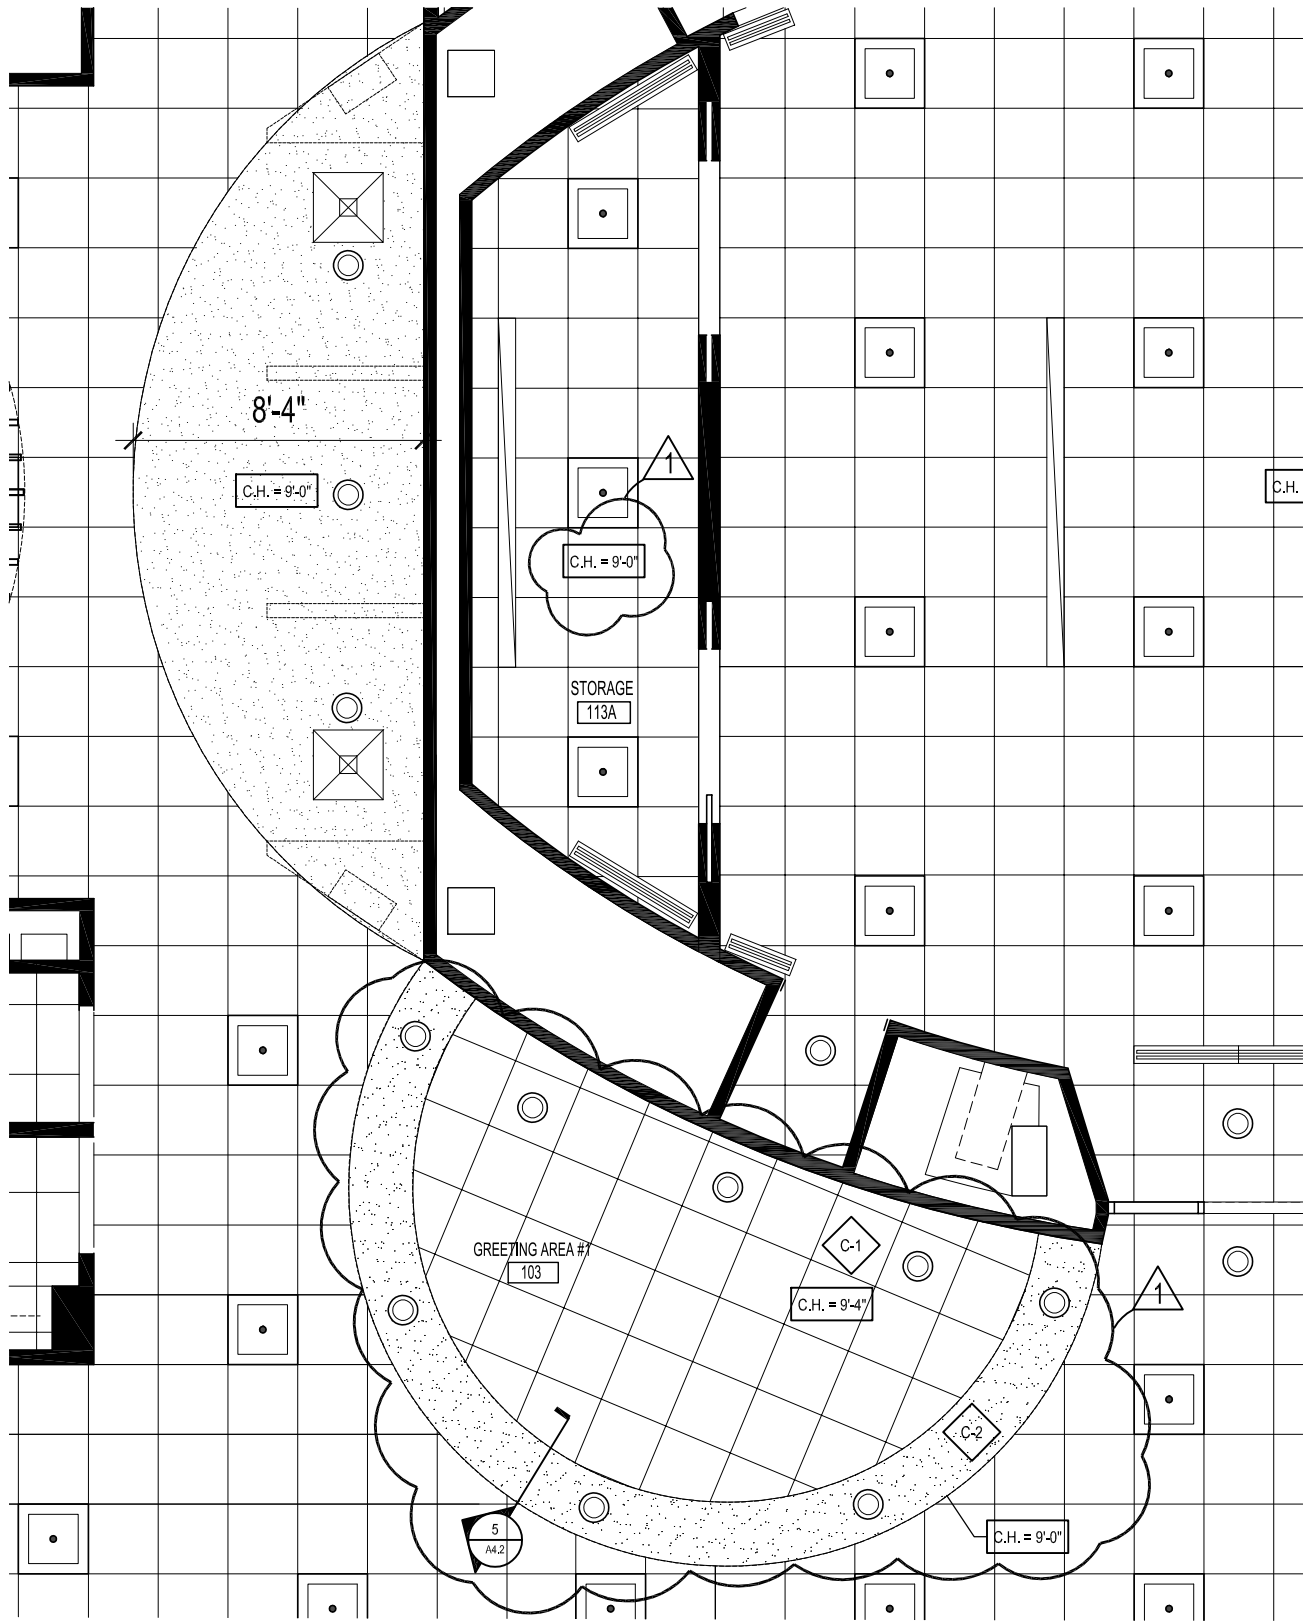

SEATING AREA CEILING REVISION


SCALE: NTS

April 11, 2019 A3.3
DATE SHEET NO.
18015 SK-A.9
PROJECT NO.

PROJECT: STATE OF DELAWARE
DELAWARE DEPARTMENT OF TRANSPORTATION
OMB/DFM PROJECT # MC5511000018
PHASE II RENOVATION AND OCR COMPLIANCE PROJECT
AT
KENT COUNTY ADMINISTRATION BUILDING
800 BAY ROAD
DOVER, DELAWARE 19901

STUDIO JAED
ARCHITECTS ■ ENGINEERS ■ FACILITIES SOLUTIONS
CORPORATE HEADQUARTERS
2501 WINDBELL ROAD, STE. 110
BEAR DE 19711
P:302.832-4652 F:302.832-4463
WebSite: www.StudioJAED.com
E:448
jrh@StudioJAED.com

REVISIONS:
1 REVISED PER ASI #14

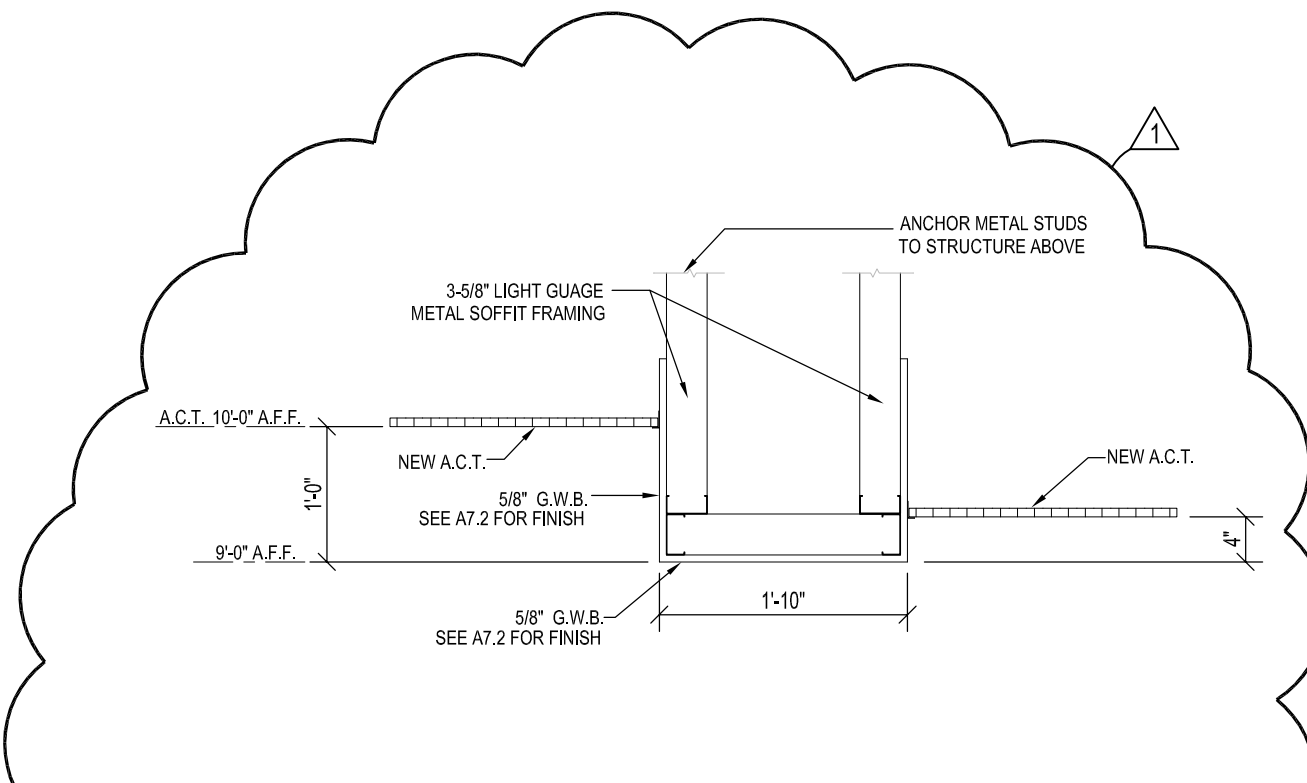

5
4.2

DETAIL @ SOFFIT

SCALE: 3/4" = 1'-0"

<p>April 11, 2019 DATE</p> <p>A4.2 SHEET NO.</p> <p>18015 PROJECT NO.</p> <p>SK-A.10</p>	<p>PROJECT: STATE OF DELAWARE DELAWARE DEPARTMENT OF TRANSPORTATION OMB/DFM PROJECT # MC5511000018</p> <p>PHASE II RENOVATION AND OCR COMPLIANCE PROJECT AT KENT COUNTY ADMINISTRATION BUILDING 800 BAY ROAD DOVER, DELAWARE 19901</p>	<p>STUDIO JAED ARCHITECTS ■ ENGINEERS ■ FACILITIES SOLUTIONS</p> <p>CORPORATE HEADQUARTERS 300 W. MARKET ST. 110 SEAR, DE 19713 P: 302.632.4100 F: 302.632.4102 www.studiojaed.com</p> <p>EA: J.E. EIN: 14-0000000</p>	<p>REVISIONS:</p> <p>1 REVISD PER ASI #14</p>
--	--	---	---

