

FINISH LEGEND								
KEY NAME	DESCRIPTION	MANUFACTURER	PRODUCT (NAME#)	PATTERN / SIZE	COLOR	FINISH	NOTES	LOCATION
FLOOR								
CPT-1	CARPET TILE	TARKETT	OFFSET 11338	18X36		DIE CUT 30806	MODULAR FLEX AIRE	COMMUNITY ROOM
CPT-2	CARPET TILE	TARKETT	OFFSET 11338	18X36		INK FILM 30807	MODULAR FLEX AIRE	EXECUTIVE OFFICES / VESTIBULES
CPT-3	WALK OFF MAT TILE	TARKETT	ABRASIVE ACTION II	24X24		MIDNIGHT BLUE 19101	ETHOS MODULAR BACKING	VESTIBULES
CPT-4	CARPET TILE	TARKETT	BALANCE 11339	18X36		INK FILM 30807	MODULAR FLEX AIRE	COMMUNITY ROOM
CPT-5	CARPET TILE	TARKETT	COLORCAST	18X36		HYDRO	MODULAR FLEX AIRE	INTERVIEW ROOMS
CPT-6	CARPET TILE	TARKETT	MEADOWSWEET	18X36		STELLARS JAV 67508	MODULAR FLEX AIRE	TYPICAL OFFICES
LVT-1	LUXURY VINYL TILE	TARKETT	SPACIA WOOD	24X24		7.25X48	MODULAR FLEX AIRE	WORK ROOM / LOUNGE
RES-1	RESINOUS FLOORING	STONHARD	STONTEC ERF	1/4" FLAKE, PREMIUM BLEND		CUSTOM MIX, TBD		TOILETS / CORRIDORS / BREIFING ROOM / SWAT READY ROOM
RES-2	RESINOUS FLOORING	STONHARD	STONTEC ERF	1/4" FLAKE, PREMIUM BLEND		CUSTOM MIX, TBD		CORRIDORS
RES-3	RESINOUS FLOORING	STONHARD	STONTEC ERF	1/4" FLAKE, PREMIUM BLEND		CUSTOM MIX, TBD		CORRIDORS
RES-4	RESINOUS FLOORING	STONHARD	STONTEC ERF	1/4" FLAKE, PREMIUM BLEND		CUSTOM MIX, TBD		CORRIDORS
RES-5	RESINOUS FLOORING	STONHARD	STONTEC ERF	1/4" FLAKE, PREMIUM BLEND		CUSTOM MIX, TBD		CORRIDORS
RES-6	RESINOUS FLOORING	STONHARD	STONTEC ERF	1/4" FLAKE, PREMIUM BLEND		CUSTOM MIX, TBD		CORRIDORS
RES-7	RESINOUS FLOORING	STONHARD	STONTEC ERF	1/4" FLAKE, PREMIUM BLEND		CUSTOM MIX, TBD		CORRIDORS
RUB-1	RUBBER ATHLETIC FLOORING	ECO SURFACES	ECOFIT	48" ROLL		FINAL CUT 1216		EVIDENCE STORAGE
SDT-1	STATIC DISSIPATIVE FLOORING	ARMSTRONG	EXCELOD SDT	12X12		COOL WHITE		EVIDENCE STORAGE
VCT-1	VINYL COMPOSITION TILE	ARMSTRONG	STANDARD EXCELOD	12X12		COOL WHITE		STORAGE AREAS
BASE								
RB-1	RUBBER COVE BASE	TARKETT	4" TRADITIONAL COVE			PEWTER		TYPICAL
RB-2	RUBBER COVE PROFILE BASE	TARKETT	4" TRADITIONAL COVE			BLUE JEANS		ACCENT COLOR
RB-3	RUBBER COVE BASE	TARKETT	6" TRADITIONAL COVE			BLACK		EXERCISE
RES-1	RESINOUS INTERGRAL COVE	STONHARD	STONTEC ERF			CUSTOM MIX, TBD		TOILETS CORRIDORS
RES-6	RESINOUS INTERGRAL COVE	STONHARD	STONTEC ERF			CUSTOM MIX, TBD		SHOWERS
WD-1	STAINED WOOD TRIM					TO MATCH ARCH. SAMPLE		COMMUNITY ROOM
WD-2	PAINTED WOOD TRIM					WESTHIGHLAND WHITE SW 7566		EXECUTIVE OFFICES

FINISH LEGEND								
KEY NAME	DESCRIPTION	MANUFACTURER	PRODUCT (NAME#)	PATTERN / SIZE	COLOR	FINISH	NOTES	LOCATION
WALL								
AP-1	ACOUSTICAL WALL PANEL	ARMSTRONG	TECTUM			TBD		INTERVIEW 188, 189, VIDEO ARR, 185
CT-1	WALL TILE	CROSSVILLE	ARGENT	12x24, SEE 19 & 20/A403	CLEAN SLATE	HONED		TOILET ROOMS
CT-2	ACCENT TILE	WAYNE TILE COMPANY	PENNY ROUND MOSAIC	9", SEE 19 & 20/A403	GREY			TOILET ROOMS
CT-3	TRIM TILE	CROSSVILLE	ARGENT	6X12	CLEAN SLATE	HONED		TOILET ROOMS
HPC-1	HIGH PERFORMANCE COATING	SHERWIN WILLIAMS	SLEEPY BLUE SW6225		SLEEPY BLUE SW6225			CMU WALLS
PT-1	PAINT	SHERWIN WILLIAMS	SHOJI WHITE SW 7042		SHOJI WHITE SW 7042			FIELD PAINT
PT-2	NOT USED	SHERWIN WILLIAMS						ACCENT PAINT
PT-3	PAINT	SHERWIN WILLIAMS	ENDLESS SEA SW9150		ENDLESS SEA SW9150			ACCENT PAINT
PT-6	PAINT	SHERWIN WILLIAMS	PEWTER CAST SW7673		PEWTER CAST SW7673			DOOR FRAMES
PT-8	PAINT	SHERWIN WILLIAMS	TRICORN BLACK SW6258		TRICORN BLACK SW6258			EXERCISE
CEILING								
ACT-1	ACOUSTICAL CEILING TILE	ARMSTRONG	ULTIMA 1912	24X24	WHITE			9/16" SUPRAPRINE GRID
ACT-2	ACOUSTICAL CEILING TILE	ARMSTRONG	ULTIMA 1542	24X24	WHITE			9/16" SUPRAPRINE GRID
ACT-3	ACOUSTICAL CEILING TILE	ARMSTRONG	CALLA TEGULAR 2824	24X24	WHITE			9/16" SUPRAPRINE GRID
HPC-8	HIGH PERFORMANCE COATING	SHERWIN WILLIAMS	SLEEPY BLUE SW6225		SLEEPY BLUE SW6225			EXECUTIVE AREA
PT-4	PAINT	SHERWIN WILLIAMS	WESTHIGHLAND WHITE SW 7566		WESTHIGHLAND WHITE SW 7566			COMMUNITY ROOM / HOLDING AREAS / SHOWERS
PT-5	PAINT	SHERWIN WILLIAMS	ENDLESS SEA SW9150		ENDLESS SEA SW9150			TYPICAL CEILING PAINT
PT-7	DRYFLAT PAINT	SHERWIN WILLIAMS	SEA SALT SW6204		SEA SALT SW6204			ACCENT CEILING PAINT
CASEWORK								
PL-1	PLASTIC LAMINATE	WILSONART	STANDARD LAMINATE		RIVER CHERRY 7937			COMMUNITY ROOM
PL-2	PLASTIC LAMINATE	WILSONART	STANDARD LAMINATE		HARVEST MAPLE 7953			BREAK ROOM
PL-3	PLASTIC LAMINATE	WILSONART	STANDARD LAMINATE		TBD			WORK ROOM / LOUNGE
PL-4	PLASTIC LAMINATE	WILSONART	STANDARD LAMINATE		TBD			COUNTERS
PL-5	PLASTIC LAMINATE	WILSONART	TRACELSS LAMINATE		CHARCOAL VELVET 15504			BASE AND UPPERS IN HOLDING
PL-6	PLASTIC LAMINATE	WILSONART	PREMIUM LAMINATE		MUSHROOM 5013K-19			COUNTERS IN HOLDING
SS-1	SOLID SURFACE	WILSONART	SOLID SURFACE		AEON SCRATCH RESISTANCE			DISPATCH AND COMM ROOM
SS-2	SOLID SURFACE	WILSONART	SOLID SURFACE		EUROPA 9210CM			BREAK ROOM
SS-3	SOLID SURFACE	WILSONART	SOLID SURFACE		AVANCE MELANGE 9175ML			EVIDENCE
					SCOTTISH GREY 9116SS			

GENERAL FINISH PLAN NOTES


1. REVIEW ALL FIELD CONDITIONS AND PLANNED WORK. RESOLVE ALL DISCREPANCIES IN A MANNER APPROVED BY THE ARCHITECT THAT COULD AFFECT THE FINISHES OR TRANSITIONS PRIOR TO PROCEEDING WITH WORK AFFECTED BY DISCREPANCIES.
2. ALL FINISHES SHALL BE TYPE 1 CLASS A FLAME AND SMOKE SPREAD.
3. REFER TO FINISH AND MATERIAL SCHEDULES FOR ADDITIONAL INFORMATION REGARDING FINISHES, PATTERNS, ORIENTATIONS AND TRANSITIONS.
4. PREPARE SURFACES PER FINISH MANUFACTURERS' INSTRUCTIONS PRIOR TO APPLICATIONS OF FINISHES. CONFIRM SURFACES TO RECEIVE FINISHES ARE CLEAN, TRUE AND FREE OF IRREGULARITIES.
5. PREPARE SLAB TO RECEIVE NEW FINISHES, INCLUDING STRUCTURALLY BONDED HYDRAULIC CEMENT UNDERLAYS AND FLASH PATCHING REQUIRED TO LEVEL AND SMOOTH FLOOR TO 1/8" IN 20'-0" NON-CUMULATIVE, UNLESS OTHERWISE INDICATED AS FLATTER AND MORE LEVEL. CONCRETE FLOORS SHALL BE FREE FROM SCALING AND IRREGULARITIES AND SHALL EXHIBIT NEUTRALITY RELATIVE TO ACIDITY AND ALKALINITY. REMOVE GREASE, DIRT CURING COMPOUNDS AND OTHER MATERIALS THAT WILL IMPAIR THE PERFORMANCE AND/OR ADHESION OF THE SCHEDULED FLOORING.
6. LOCATE FLOOR FINISH TRANSITIONS AT CENTERLINE OF DOOR, UNLESS OTHERWISE NOTED.
7. PROVIDE COMPLETE EXTRUDED REVEALS IN ALL REVEAL LOCATIONS. FINISH TO MATCH ADJACENT SURFACE FINISH, UNLESS NOTED OTHERWISE.
8. PAINT AND FINISH EXPOSED SURFACES UNLESS OTHERWISE NOTED. PAINT SURFACES BEHIND REMOVABLE EQUIPMENT/FURNITURE. PAINT BEHIND NON-REMOVABLE ITEMS WITH PRIME COAT ONLY.
9. LAY RESILIENT FLOORING DIRECTIONAL PATTERNS OR GRAINS AS NOTED, OR IF NOT NOTED AS DIRECTED BY THE ARCHITECT.
10. GRILLES, PLATES, DIFFUSERS AND OTHER ITEMS OCCURRING IN WALLS OR CEILING SHALL BE FACTORY FINISHED IN PAINT OF COLOR AND SHEEN TO MATCH SURFACES ON WHICH THEY OCCUR UNLESS OTHERWISE NOTED.
11. PRIME ALL MATERIAL PRIOR TO PAINTING.
12. SEALANT TO BE APPLIED BETWEEN BASE OF ALL DOOR FRAMES AND TILE FLOORING. SEALANT TO MATCH COLOR OF DOOR FRAMES.
13. EXTEND FLOORING INTO ALL TOE KICKS, KNEE SPACES AND EXPOSED AREAS UNDER ANY EXISTING CASEWORK. FLOORING AS SCHEDULED SHALL BE INSTALLED UNDER ALL NEW CASEWORK.
14. MOLD- AND MOISTURE-RESISTANT GYPSUM BOARD SHALL BE USED AT ALL KITCHEN AREAS, TOILET ROOMS, AND CUSTODIAN SERVICE CLOSETS SCHEDULED TO HAVE GYPSUM BOARD FINISHES. THIS INCLUDES UNDER ALL CASEWORK AND APPLIANCES.
15. PLAN WALL TYPES TAKE PRECEDENCE OVER SCHEDULED WALL FINISH. PROVIDE APPROPRIATE WALL FINISH TO CORRESPOND TO WALL TYPES.
16. PROVIDE SEALANT/CAULK AT INTERSECTIONS OF DISSIMILAR MATERIALS AND AS RECOMMENDED BY MANUFACTURERS' GUIDELINES.

FINISH SYMBOL LEGEND

- XX - # CEILING FINISH
 - XX - # WALL FINISH
 - XX - # WALL BASE
 - XX - # FLOOR FINISH
- VCT
LVT
CPT
RES
RUB
- TARKETT JOHNSONITE RUBBER TRANSITION STRIP - COORDINATE W/ FINISH MATERIAL THICKNESS
- RES TARKETT JOHNSONITE RUBBER REDUCER STRIP - COORDINATE W/ FINISH MATERIAL THICKNESS
- RES TARKETT JOHNSONITE RUBBER REDUCER STRIP - COORDINATE W/ FINISH MATERIAL THICKNESS
- NOTE: COLOR SELECTED BY DESIGNER
- FLOORING PATTERN INSTALL DIRECTION

FLOOR FINISH PATTERNS

- CPT-1 RES-3
- CPT-2 RES-4
- CPT-3 RES-5
- CPT-4 RES-6
- CPT-5 RES-7
- CPT-6 RUB-1
- CONC SDT-1
- LVT-1 VCT-1
- RES-1
- RES-2

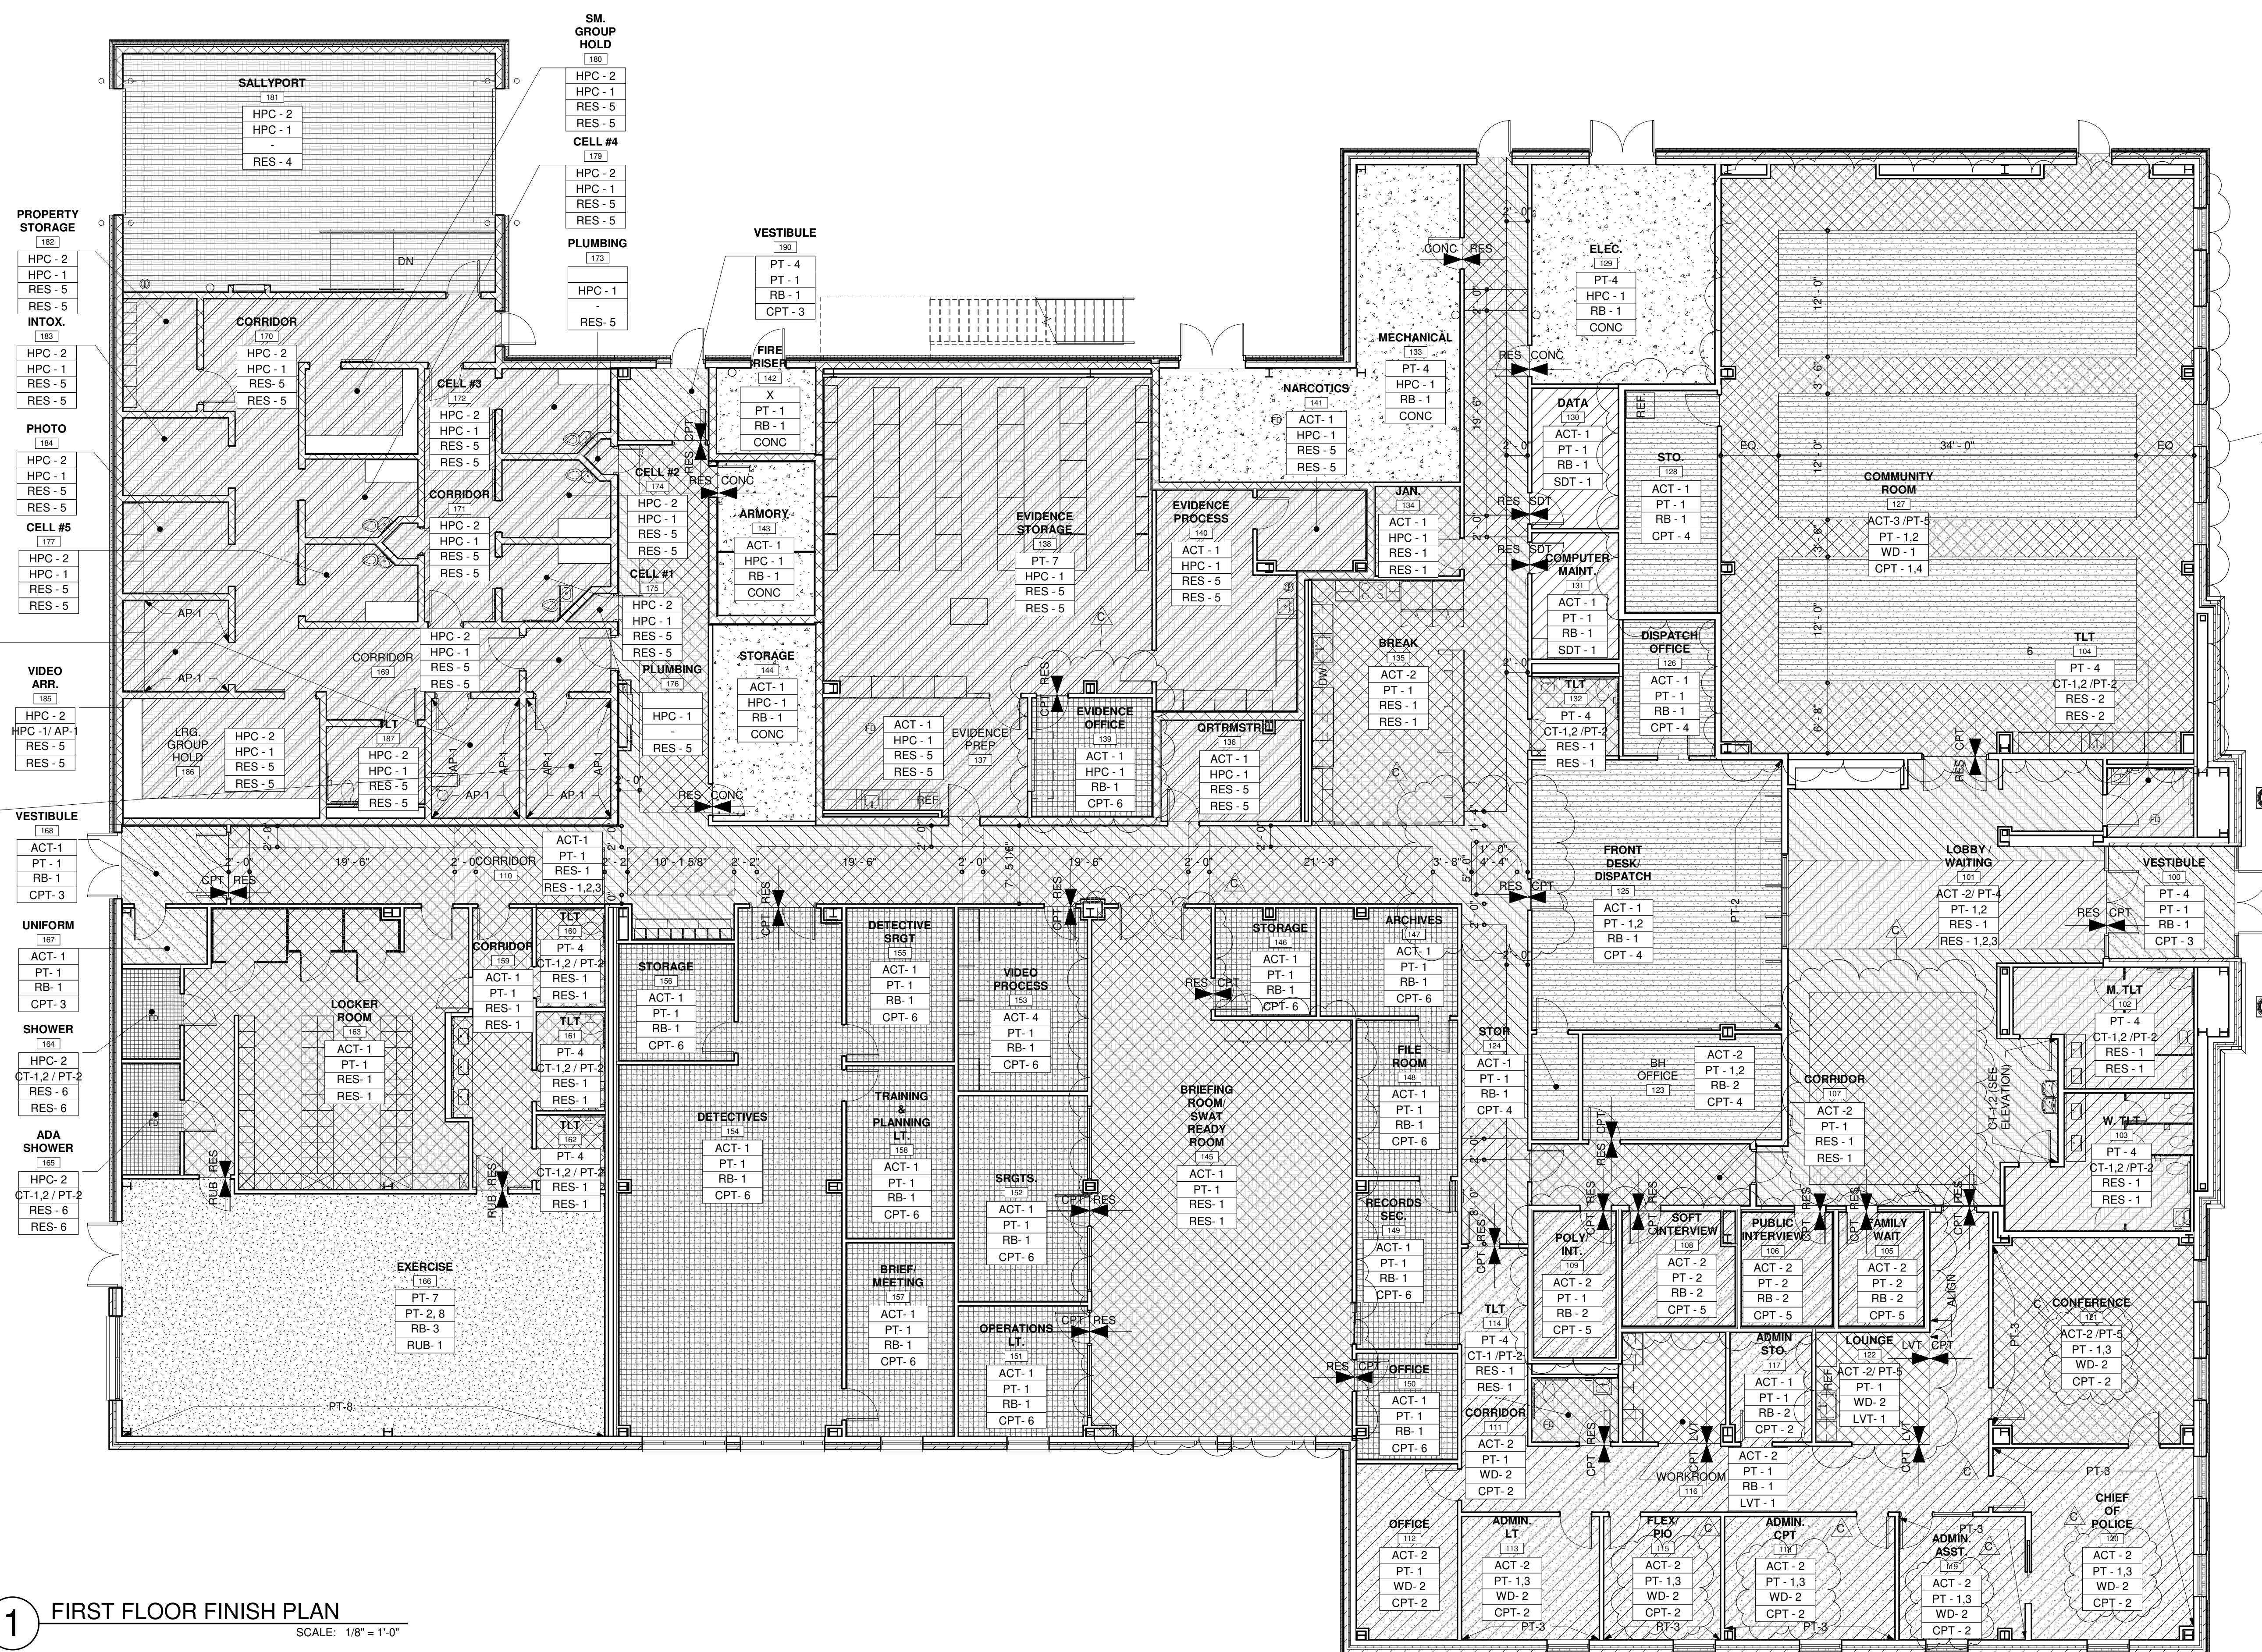

1 FIRST FLOOR FINISH PLAN
SCALE: 1/8" = 1'-0"

BECKER
MORGAN
GROUP

ARCHITECTURE
ENGINEERING

Delaware

309 S Governors Ave

Dover, DE 19904

302.734.7950

Rittenhouse Station

250 South Main Street, Suite 109

Newark, DE 19711

302.369.3700

Maryland

312 West Main St, Suite 300

Salisbury, MD 21801

410.546.9100

North Carolina

3333 Jackie Drive, Suite 120

Wilmington, NC 28403

910.341.7000

www.beckermorgan.com

BAKER, INGRAM & ASSOCIATES

STRUCTURAL ENGINEER

1050 S. STATE STREET

DOVER, DELAWARE 19901

302.734-7400 fax 302.734-7592

DEDC, LLC

FIRE PROTECTION, PLUMBING,

MECHANICAL, AND ELECTRICAL ENGINEER

315 SOUTH CHAPEL STREET

NEWARK, DELAWARE 19711

302.738-7172 fax: 302.738-7175

RICHARD Y. JOHNSON & SON, INC.

CONSTRUCTION MANAGER

18404 JOHNSON AVENUE

LINCOLN, DELAWARE 19960

302-422-3732 fax 302-422-4696

DATE OF SIGNATURE: 05/04/22
DATE OF REGISTRATION EXPIRATION: 01/31/24
THE PROFESSIONAL SERVICES OF THE ARCHITECT ARE UNDERTAKEN FOR AND ARE PERFORMED IN THE INTEREST OF THE CITY OF MILFORD
NO CONTRACTUAL OBLIGATION IS ASSIGNED BY THE ARCHITECT FOR THE BENEFIT OF ANY OTHER PERSON INVOLVED IN THE PROJECT.

PROJECT TITLE

MILFORD
POLICE
DEPARTMENT

401 NE FRONT STREET
CITY OF MILFORD
KENT COUNTY, DE

THE CITY OF
Milford
DELAWARE

SHEET TITLE

FINISH FLOOR PLAN

ISSUE BLOCK