

ASI NO. 15 REVISION #1

TO : Conventional Builders
FROM : Studio JAED
DATE : May 10, 2019
PROJECT : DeIDOT Phase II Renovations

DESCRIPTION

Changes to proposed work at Rear Courtyard Columns and Front Plaza Columns.


Changes to Drawings

1. Sketch A.4 - See attached, Revised drawing SK-A.4.
 - a. Revise column enclosure/brick work for Rear Courtyard and Front Plaza as shown.

Changes to Specifications


None

THE RECORD OF THESE PLANS BY HAND COPY OR ELECTRONIC TRANSMISSION IS VOID WITHOUT THE ORIGINAL DRAWING. THE RECORDING DATA TRANSMITTED TO ANY ELECTRONIC DEVICE OR TRANSMISSION SYSTEM SHALL BE THE PROPERTY OF THE ARCHITECT AND SHALL NOT BE REPRODUCED OR TRANSMITTED IN ANY MANNER WITHOUT THE WRITTEN CONSENT OF THE ARCHITECT. THE ARCHITECT'S LIABILITY IS LIMITED TO THE DESIGN AND CONSTRUCTION OF THE PROJECT AND SHALL NOT BE EXTENDED TO ANY OTHER MATTER. 

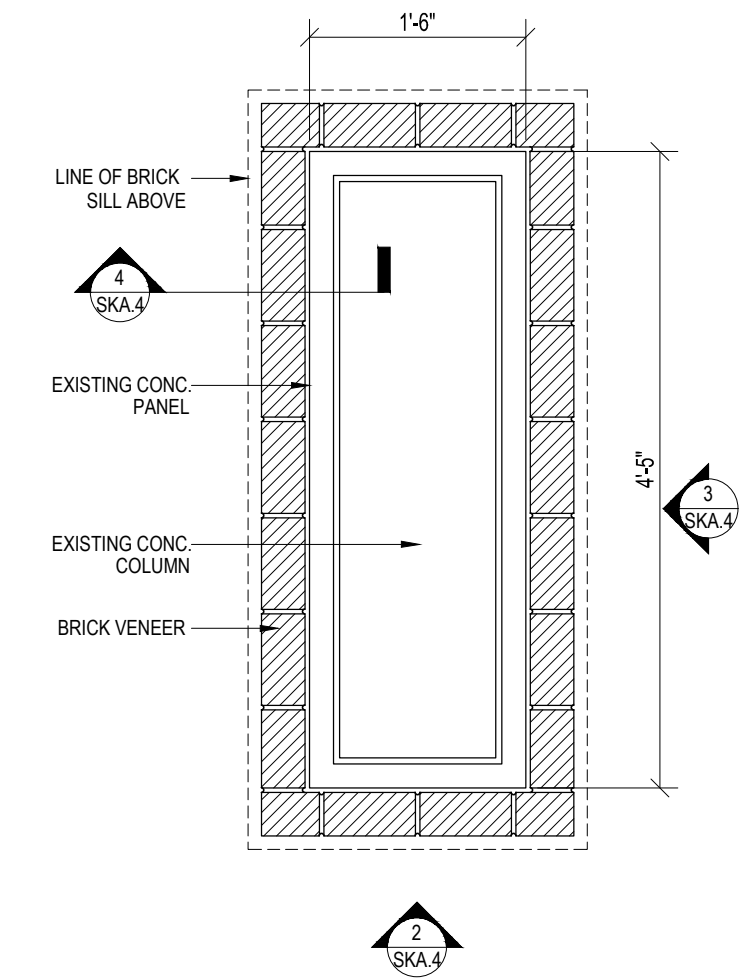


1 PLAN DETAIL @ REAR COURTYARD COLUMN ENCLOSURE

1 SKA.4 SCALE: 3/4" = 1'-0"

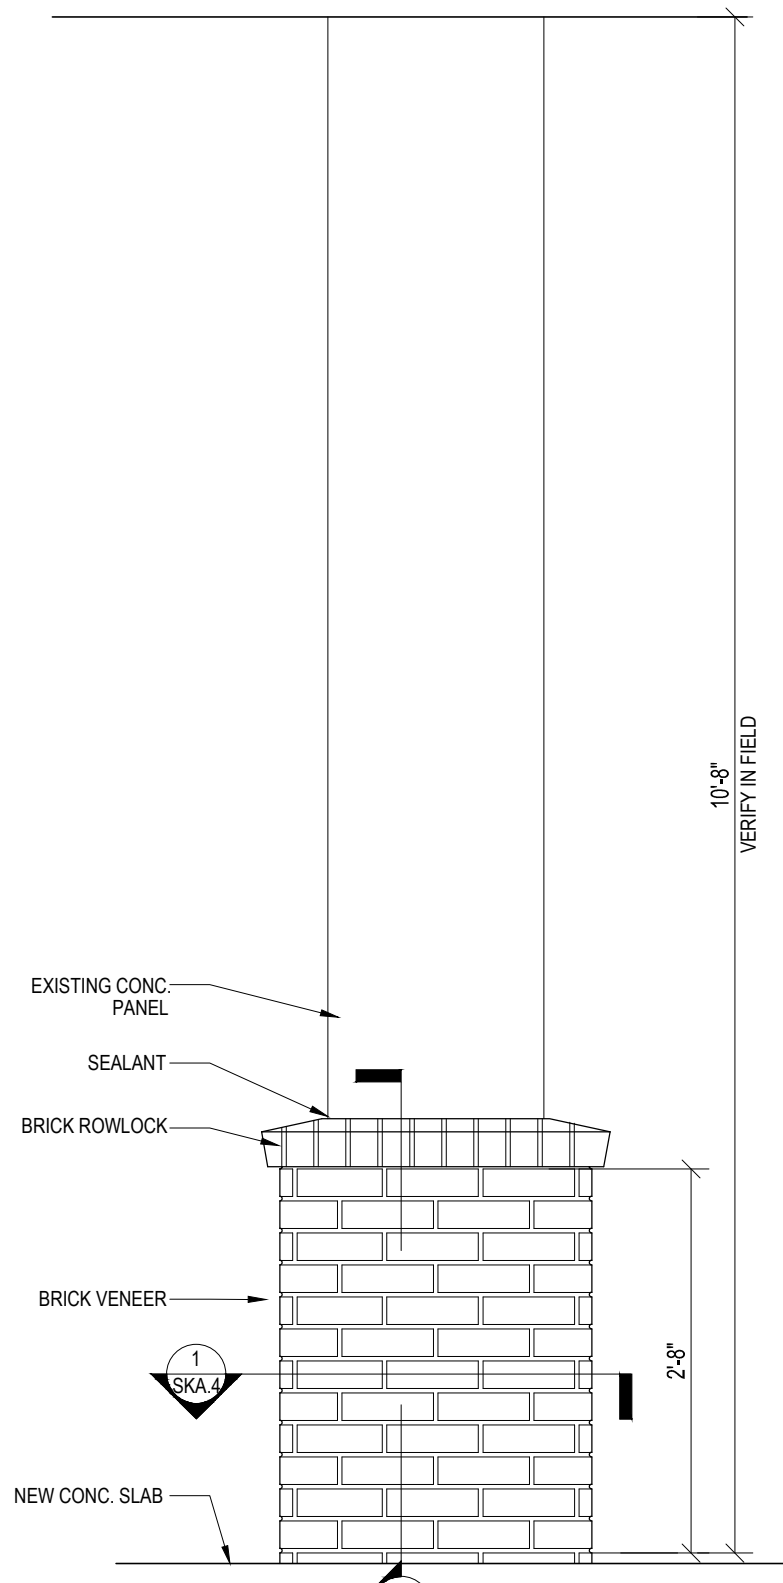


2 ELEVATION @ REAR COURTYARD COLUMN ENCLOSURE

2 SKA.4 SCALE: 3/4" = 1'-0"

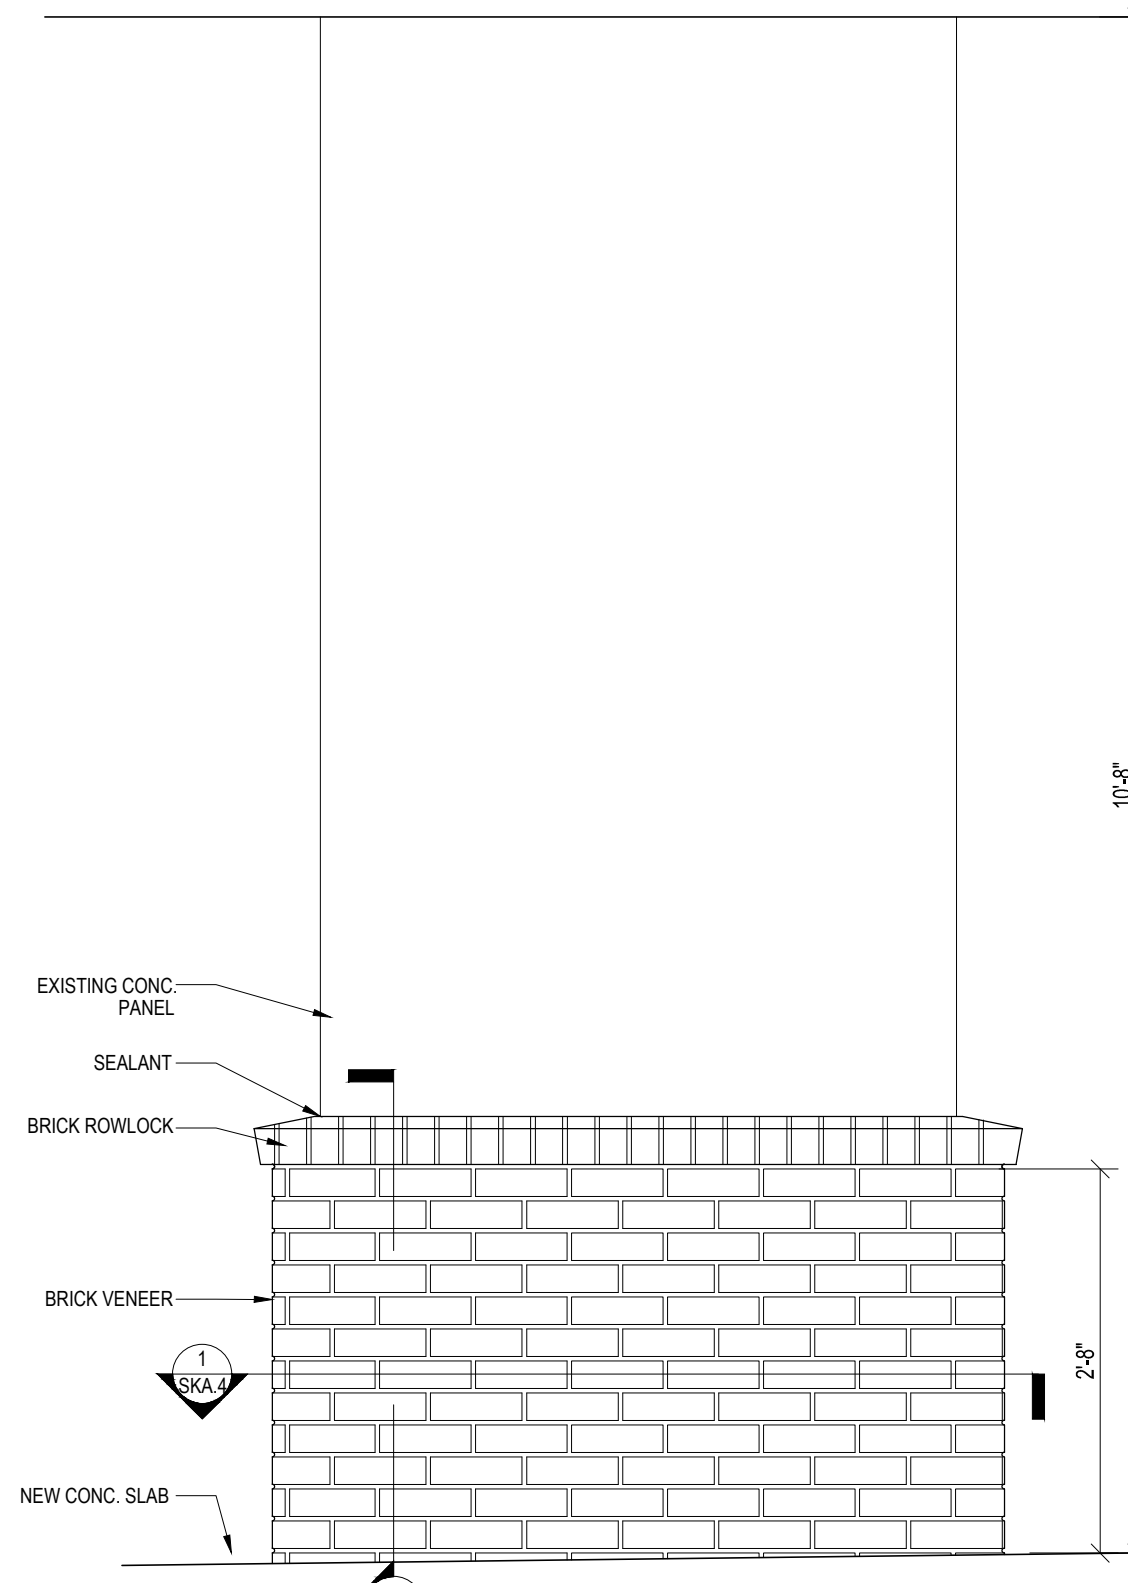


3 ELEVATION @ REAR COURTYARD COLUMN ENCLOSURE

3 SKA.4 SCALE: 3/4" = 1'-0"

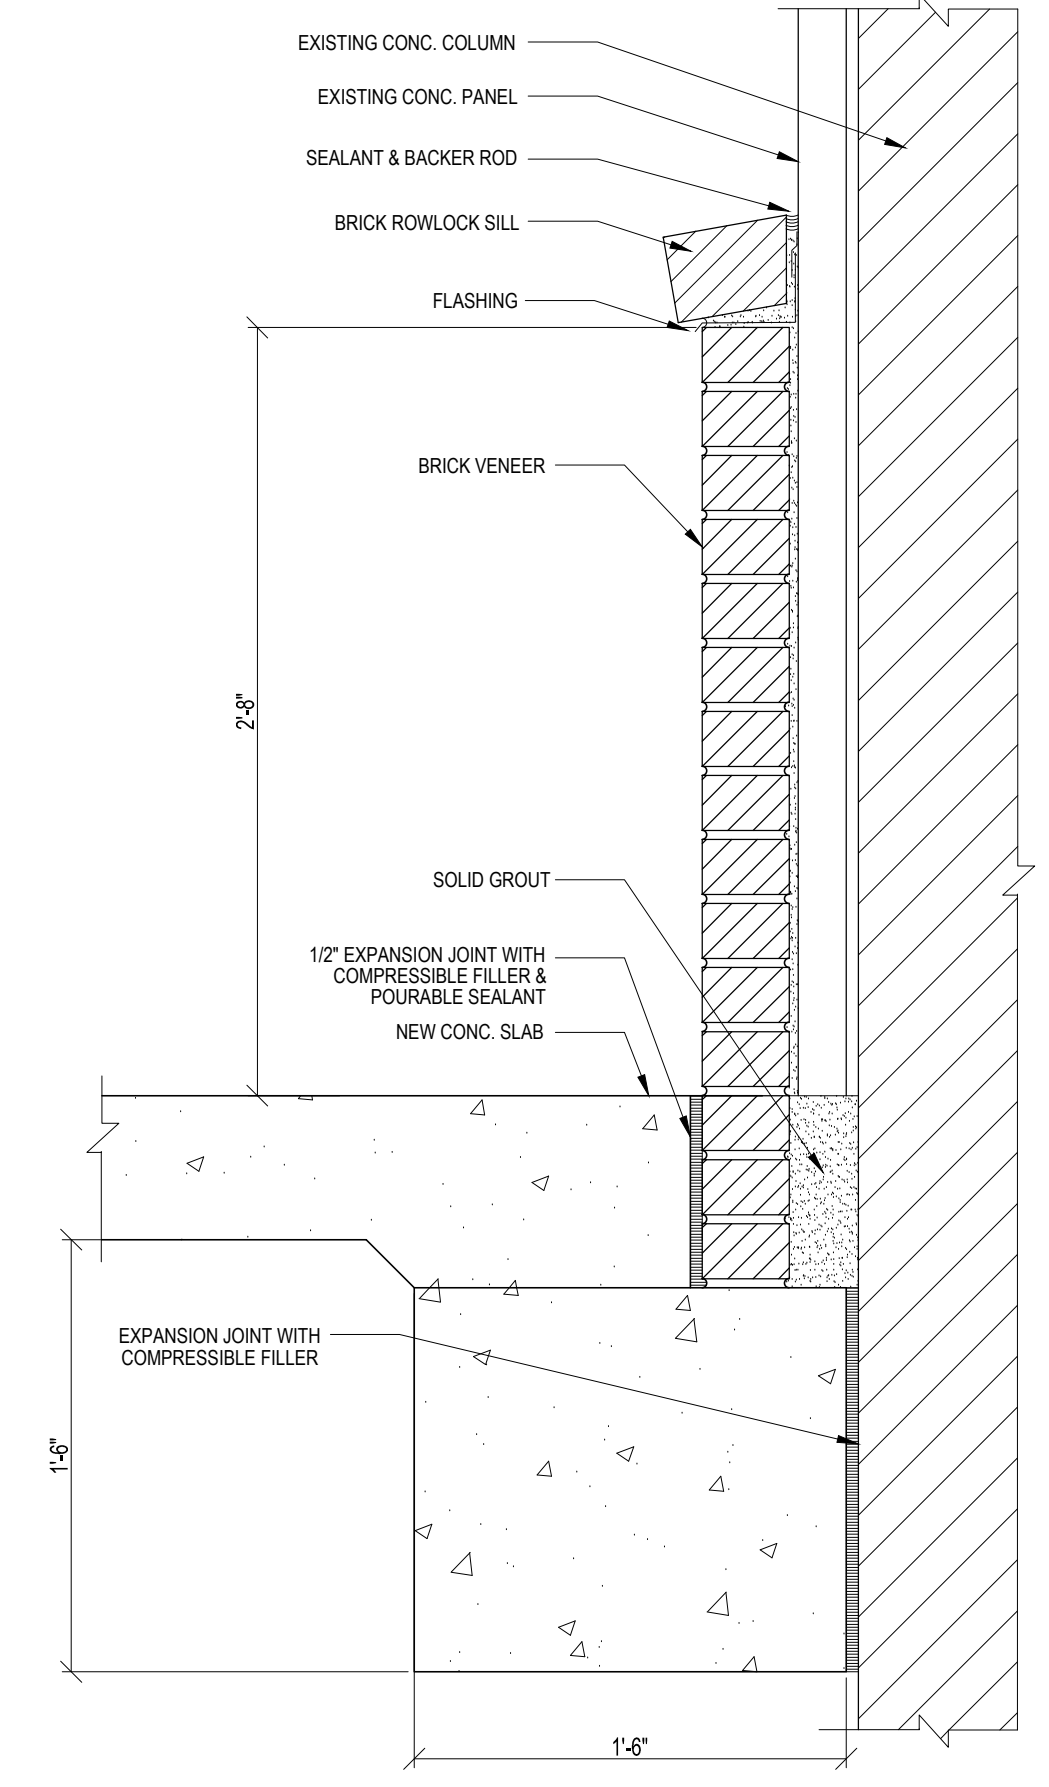


9 SECTION @ REAR COURTYARD COLUMN ENCLOSURE

9 SKA.4 SCALE: 1-1/2" = 1'-0"

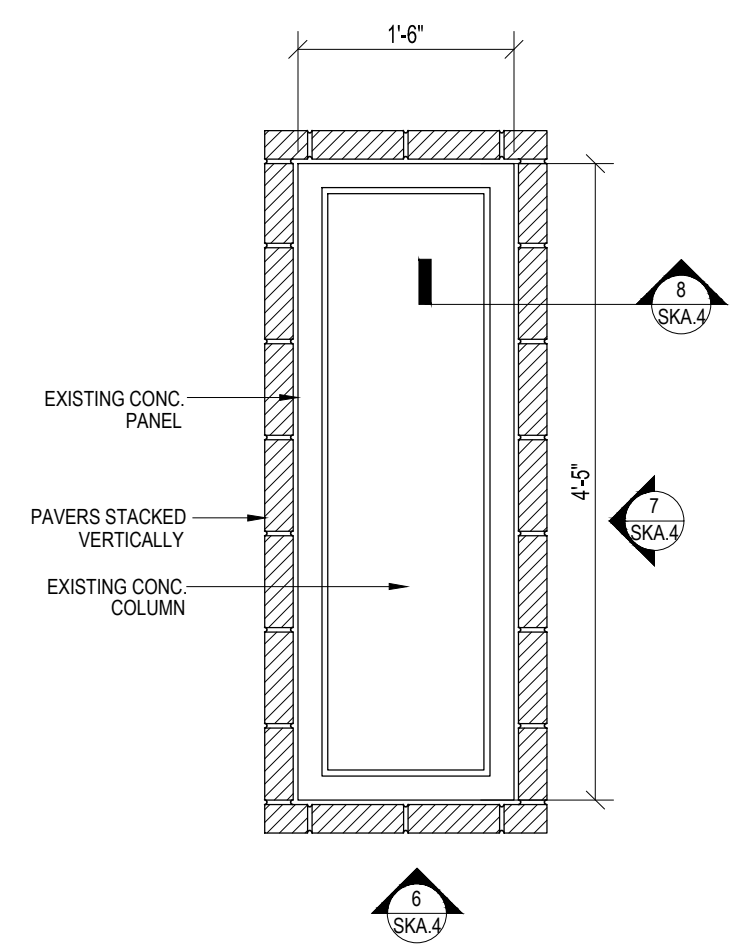


5 PLAN DETAIL @ FRONT PLAZA COLUMN ENCLOSURE

5 SKA.4 SCALE: 3/4" = 1'-0"

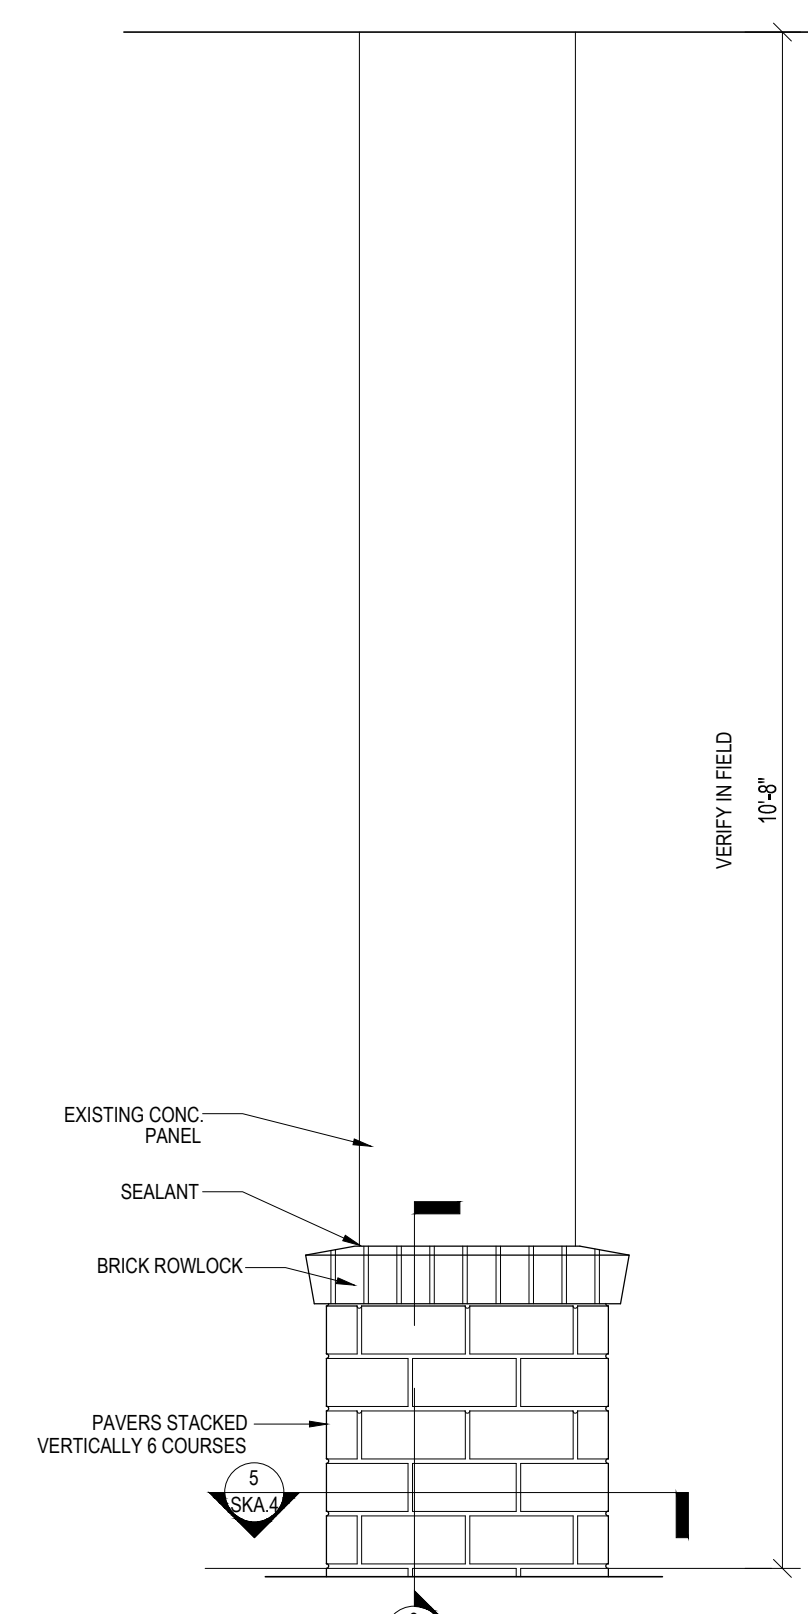


6 ELEVATION @ FRONT PLAZA COLUMN ENCLOSURE

6 SKA.4 SCALE: 3/4" = 1'-0"

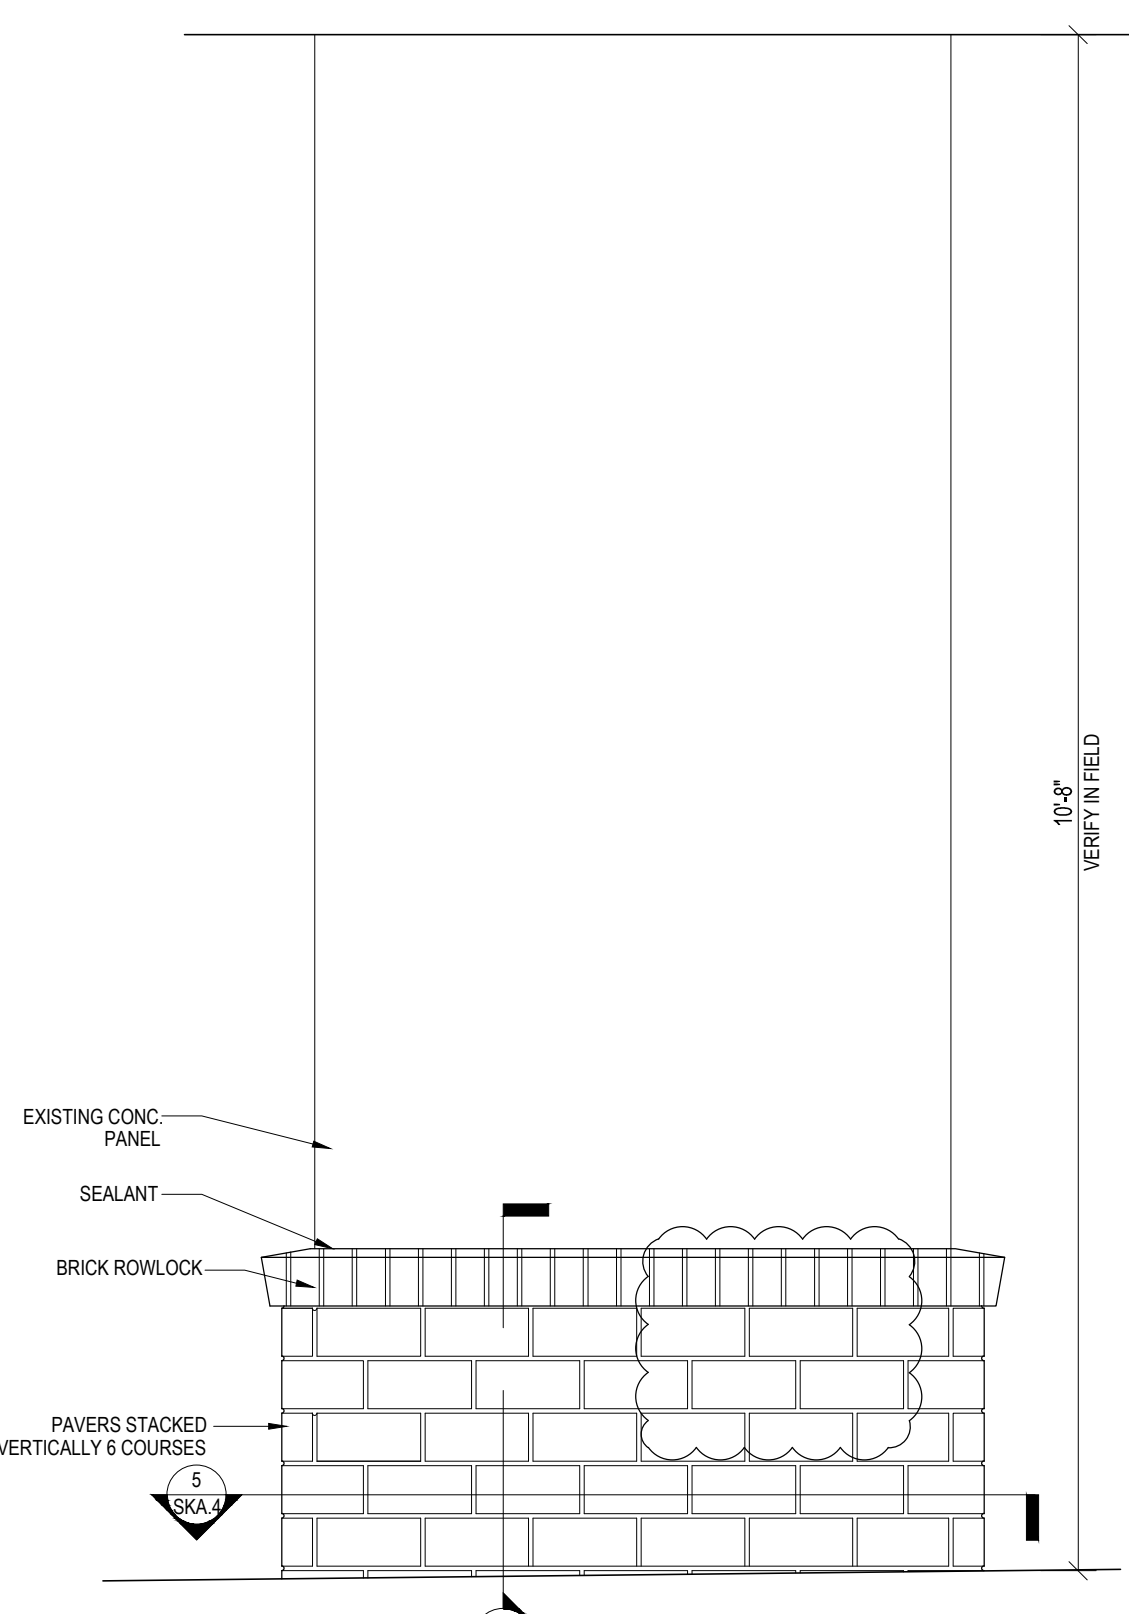

7 ELEVATION @ FRONT PLAZA COLUMN ENCLOSURE

7 SKA.4 SCALE: 3/4" = 1'-0"

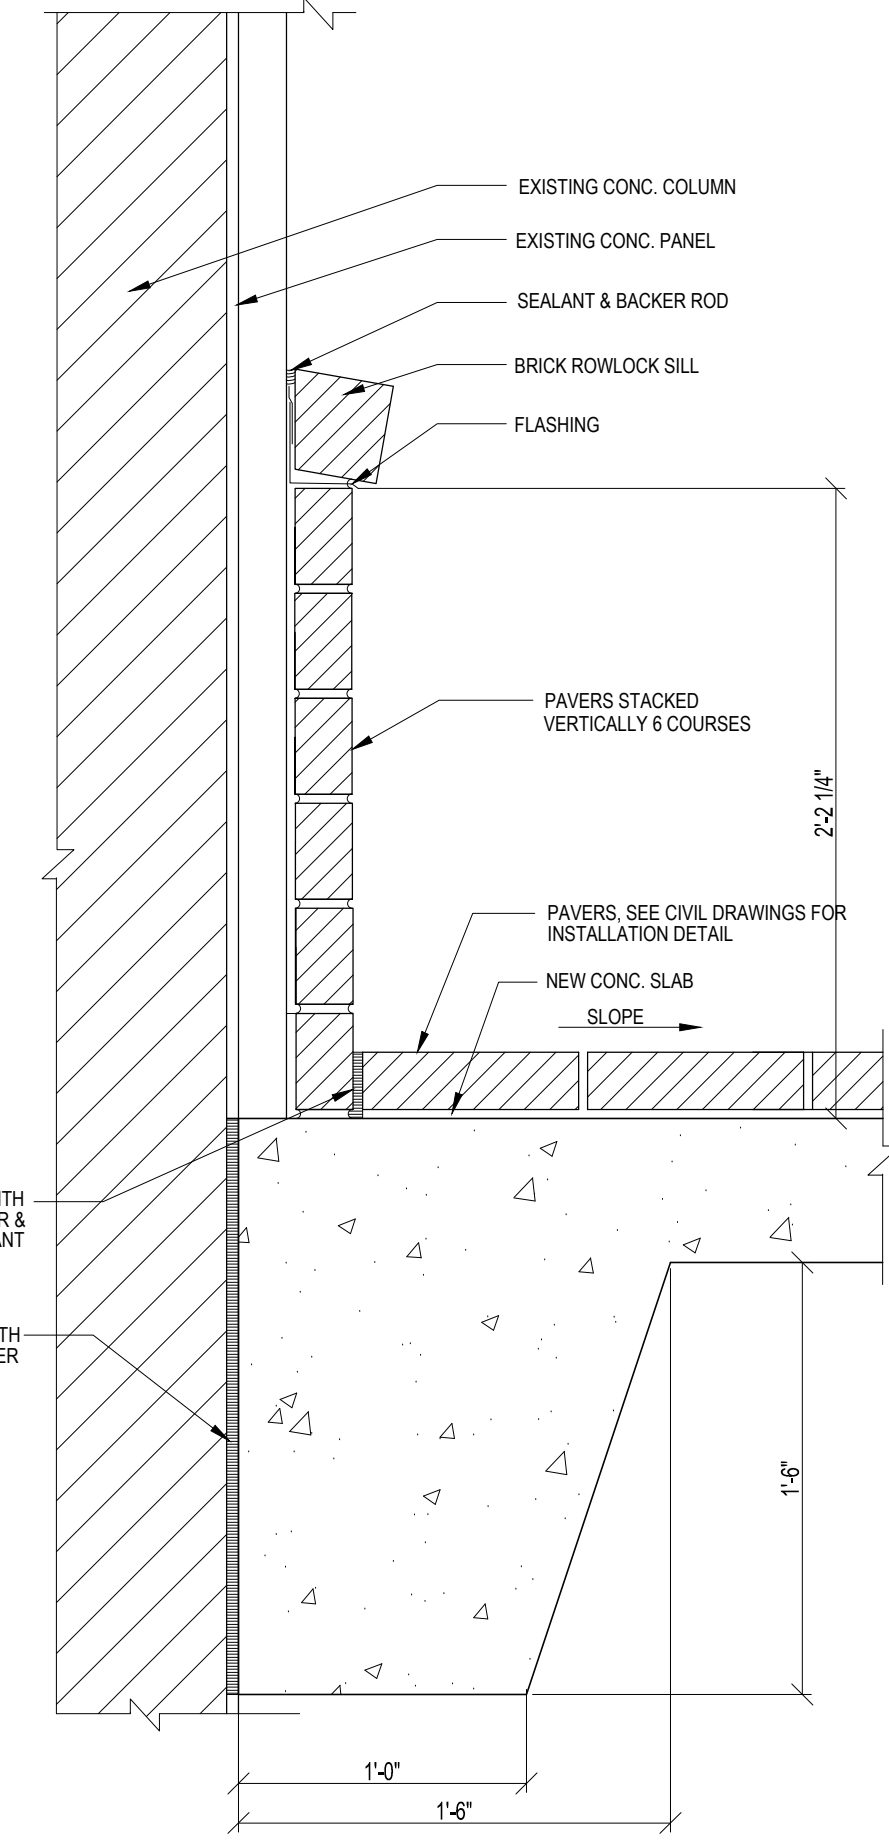

8 SECTION @ FRONT PLAZA COLUMN ENCLOSURE

8 SKA.4 SCALE: 1-1/2" = 1'-0"

This drawing is the property of StudioJAED and is prepared for the exclusive use of its clients at the location indicated. No other use is authorized or intended.

STUDIO JAED
 ARCHITECTS ■ ENGINEERS ■ FACILITIES SOLUTIONS
 CORPORATE HEADQUARTERS
 2500 WYOMING HILL ROAD, STE. 110
 BEAR, DE 19701
 P: (302) 832-1652 F: (302) 832-1423
 Website: www.studiojaed.com
 E-Mail: info@studiojaed.com

REVISIONS		
▲	ASI #15 - REV. 1	5-10-2019

PROJECT
 STATE OF DELAWARE
 DELAWARE DEPARTMENT OF TRANSPORTATION
 OMB/D/FM PROJECT # MC5511000018
PHASE II RENOVATION AND OCR COMPLIANCE PROJECT
 AT
 KENT COUNTY ADMINISTRATION BUILDING
 800 BAY ROAD
 DOVER, DELAWARE 19901

SHEET TITLE
 FRONT PLAZA AND REAR COURTYARD COLUMN ENCLOSURE

DRAWN	CHK'D/DISIGNER
NP	PRC
DISCIPLINE	SHEET NO.
A	SKA.4
PROJECT NO.	18015