

ASI NO. 18

TO : Conventional Builders
FROM : Studio JAED
DATE : May 17, 2019
PROJECT : DeIDOT Phase II Renovations

DESCRIPTION

Provide two (2) cost proposals to perform the following scope revisions:

Proposal No. 1 – Provide cost proposal to perform work to remove and replace the windows on the exterior walls at the Break Rm, Grab and Go Area and Storage Room. Front and Side face of building. See SKA-.11 Option #1 designation for extent of work.

Proposal No. 2 – Provide cost proposal to perform work to remove and replace the windows on the exterior walls at the Break Rm, Grab and Go Area and Storage Room. Front, Side, and Rear face of building. See SKA-.11 Option #2 designation for extent of work.


Changes to Drawings

1. Drawing A3.0 – See attached, Sketch SKA-.11.
 - a. Remove and replace windows in area shown.

Changes to Specifications

None

C-20 REMOVE AND REPLACE EXISTING WINDOWS AT AREAS SHOWN. WINDOWS TO MATCH THERMALLY BROKEN TYPE BEING INSTALLED AT STAIR TOWER STORE FRONTS. FRAME TYPE AND FINISH COLOR (SILVER) TO ALSO MATCH WINDOW FRAMES IN AREA NOTED ABOVE.

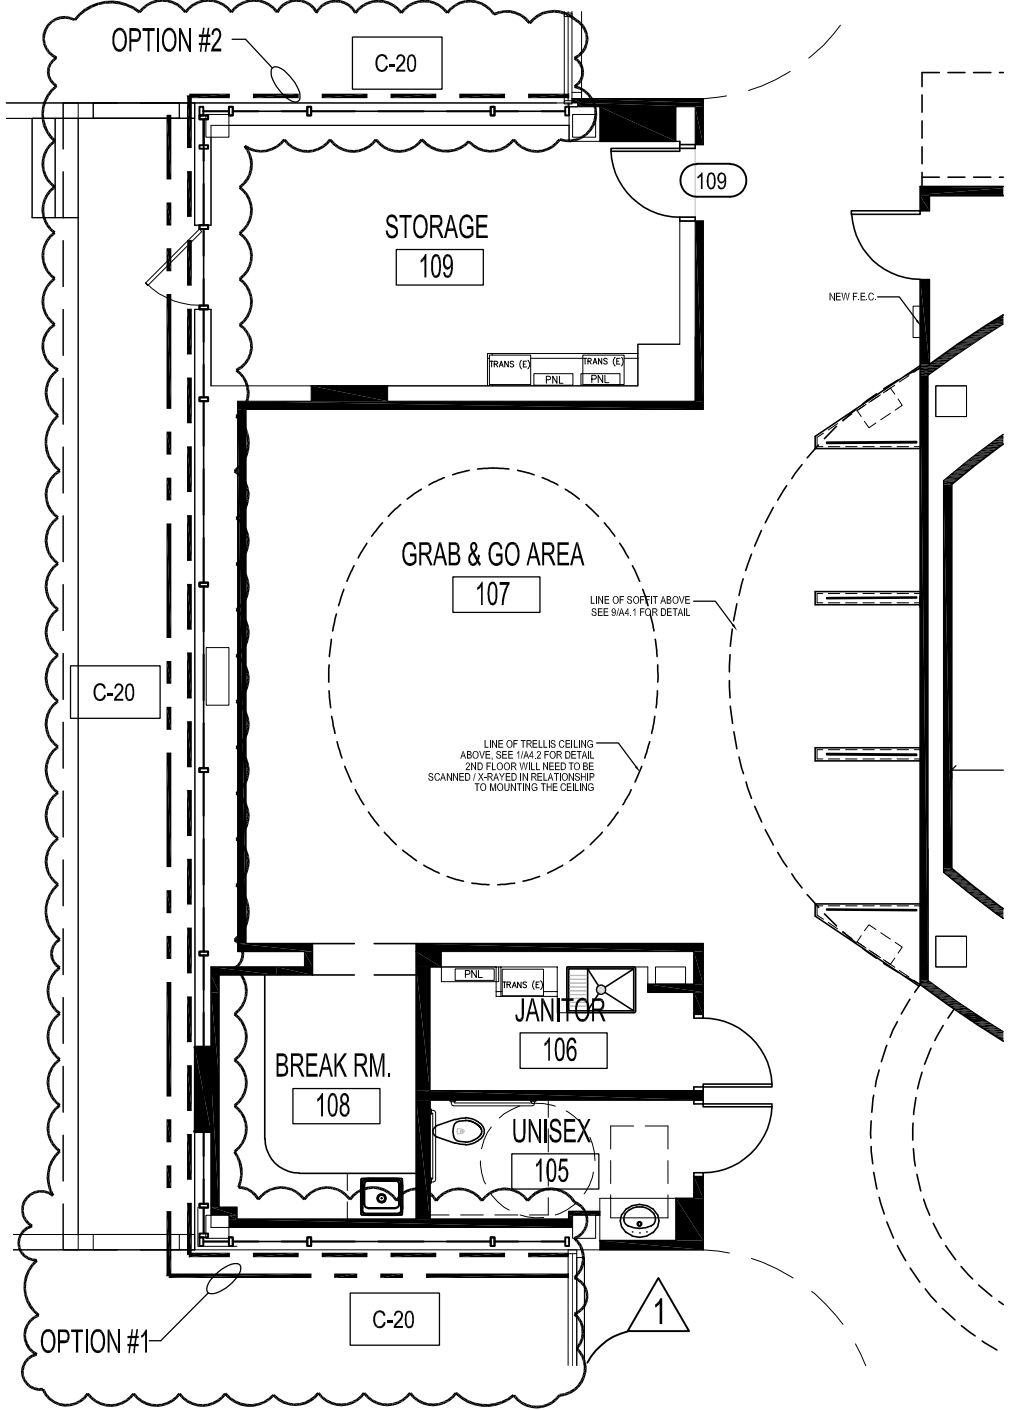

PARTIAL SOUTH LOBBY COMMONS PLAN - NEW WINDOWS

SCALE: 1/8" = 1'-0"

5/17/2019	A3.0
DATE	SHEET NO.
18015	SK-A.11
PROJECT NO.	

PROJECT: STATE OF DELAWARE
 DELAWARE DEPARTMENT OF TRANSPORTATION
 OMB/DFM PROJECT # MC5511000018
PHASE II RENOVATION AND OCR COMPLIANCE PROJECT
 AT
 KENT COUNTY ADMINISTRATION BUILDING
 800 BAY ROAD DOVER, DELAWARE 19901

STUDIO JAED
 ARCHITECTS ■ ENGINEERS ■ FACILITIES SOLUTIONS

CORPORATE HEADQUARTERS
 2300 WINDLE HILL ROAD, STE. 110
 BEAR DE, DE 19715
 P: (302) 834-1822 F: (302) 834-0423

Website: www.studiojaed.com
 Email: info@studiojaed.com

REVISIONS:	△ PER ASI #18
------------	---------------