

*Michael R. Wigley, AIA, LEED®AP
W. Zachary Crouch, P.E.
Michael E. Wheedleton, AIA
Jason P. Loar, P.E.
Ring W. Lardner, P.E.
Jamie L. Sechler, P.E.*

**STOCKLEY CENTER
ALL STAR BUILDING
WINDOW REPLACEMENT
26351 PATRIOTS WAY, GEORGETOWN 19947
DBF #586B037.D01 ❖ OMB/DFM #MC3501000064**

August 12, 2019



ADDENDUM NO. 2

The following items shall become a part of the contract documents. Contractor must acknowledge receipt of this addendum on the Bid Form. Failure to do so may subject the Bidder to disqualification.


- Item No. 1 Clarification: The owner will perform all work associated with the tube heating system. This work will be completed prior to demolition.
- Item No. 2 The abatement contractor will remove three clerestory windows at the triple gable. The general contractor shall provide and install 2 x 6 wood framing, sheathing, weather barrier, insulation, drywall and metal panels. See attached sketch (SK-1) and details on sheet A3.0 for additional info.

END OF ADDENDUM

ABATEMENT
CONTRACTOR REMOVE
CLERESTORY WINDOWS

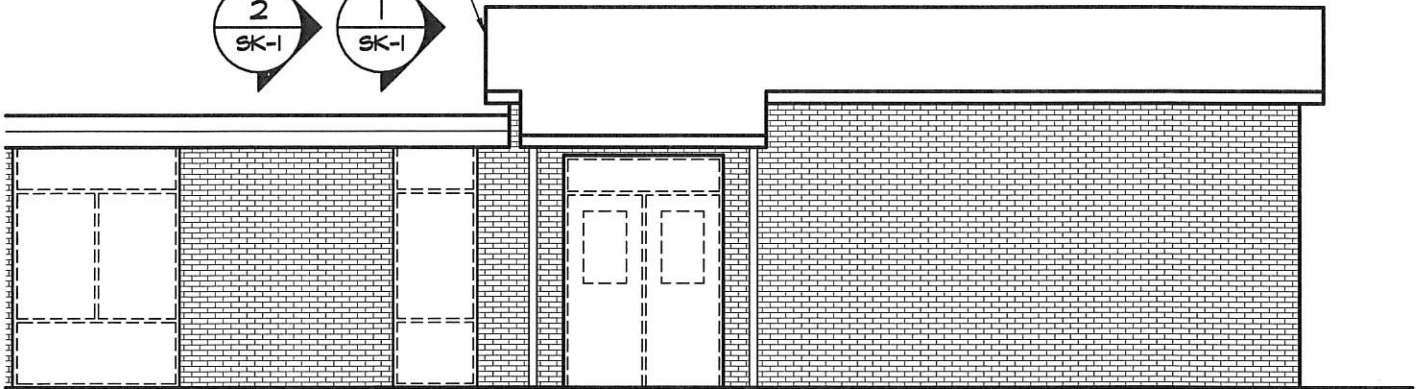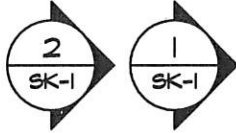


ABATEMENT CONTRACTOR SHALL REMOVE WINDOW UNIT,
CAULKING AND METAL TRIM (TYP OF 3)

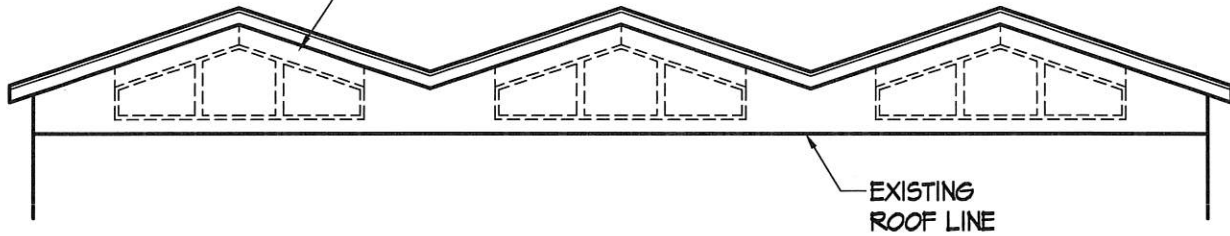

ELEVATION 1

GC SHALL PROVIDE AND INSTALL +/- 33 SQ.FT. NEW
FRAMING, INSULATION, SHEATHING, WEATHER BARRIER,
DRYWALL AND METAL PANELS - SEE DETAILS ON SHEET
A3 FOR ADDITIONAL TYPICAL INFO. (TYP OF 3)

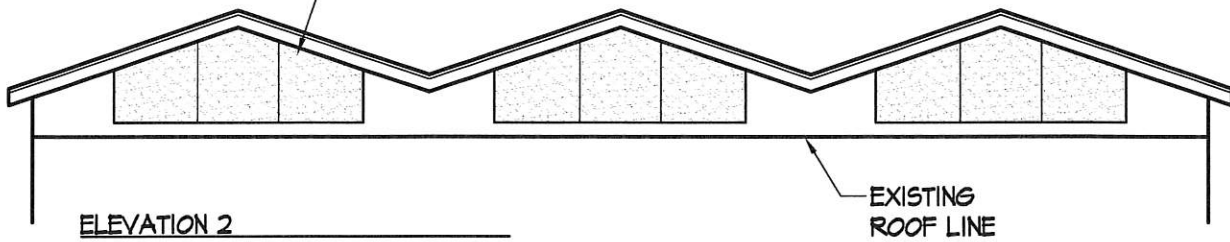

ELEVATION 2

NOTE: THIS WORK SHALL BE INCLUDED IN THE BASE BID.



DAVIS, BOWEN & FRIEDEL, INC.
ARCHITECTS, ENGINEERS & SURVEYORS

SALISBURY, MARYLAND 410-543-9091
MILFORD, DELAWARE 302-424-1441

PROJECT:
**STOCKLEY CAMPUS
ALL-STAR BUILDING WINDOW
REPLACEMENT**

GEORGETOWN, DELAWARE 19947
DFM/OMB# MC3501000084

COPYRIGHT © 2019

Dwg.No.:

SK-1

Date: 8/12/19 Scale: NTS Proj.No.: 586B037.D01