



C6 VERTICAL DETAIL
1 1/2" = 1'-0"

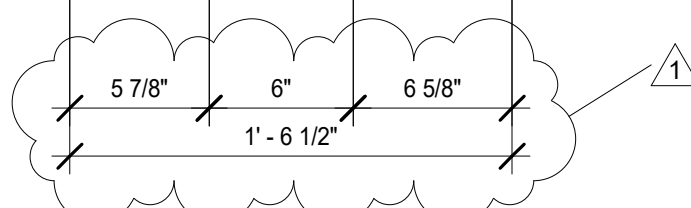


 1621 N. Lincoln Street
 Wilmington, DE 19806
 (P)302-658-6426
 (F)302-658-8431
 abhagen@ABHA.com
 www.ABHA.com

REV:	1
ISSUE:	10/11/22
PROJECT NO:	2020-14
FILE NAME:	file name.rvt
DRAWN BY:	Author
CHECKED BY:	Checker

SHEET TITLE	
ROOF DETAIL – REVISED C6/A-534	
PROJECT	
CAPE HENLOPEN HIGH SCHOOL – CLASSROOM ADDITION AND CAFETERIA EXPANSION	
CONSULTANT	
A-809	