



## ARCHITECTS SUPPLEMENTARY INSTRUCTIONS

Project: Cape Henlopen Middle School	2020-14	Request Date: 08/29/2022	ASI NO: 002
Architects: ABHA Architects, Inc. 1621 N. Lincoln Street, Wilmington, DE	Reason for Request:  Revision		
To: Dean Johnson Richard Y. Johnson & Son 18404 Johnson Road, P.O. Box 105 Lincoln, DE 19960			
Description: Casework Revision			
Attachments: A-801			
Issued by: Bryan Williams	Title: Project Architect		
<ul style="list-style-type: none"><li>A-801 Casework Elevation – Revised E3/A-472</li></ul>			

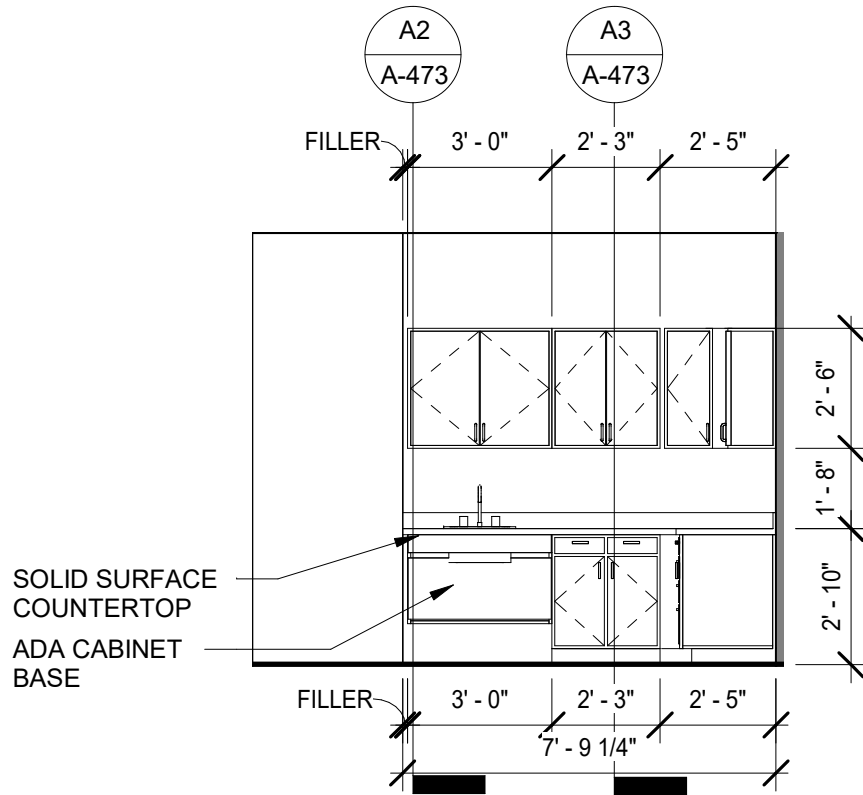

1 CASEWORK ELEVATION - WORK ROOM  
 1/4" = 1'-0"

 <p>1621 N. Lincoln Street          Wilmington, DE 19806          (P)302-658-6426          (F)302-658-8431          abhagen@ABHA.com          www.ABHA.com</p>	SHEET TITLE	
	CASEWORK ELEVATION – REVISED E3/A-472	
<p>REV:</p> <p>ISSUE: 08/05/22</p> <p>PROJECT NO: 2020-14</p> <p>FILE NAME: file name.rvt</p> <p>DRAWN BY: MWC</p> <p>CHECKED BY: Checker</p>	PROJECT	
	CAPE HENLOPEN MIDDLE SCHOOL	
	CONSULTANT	<b>A-801</b>