


A.27

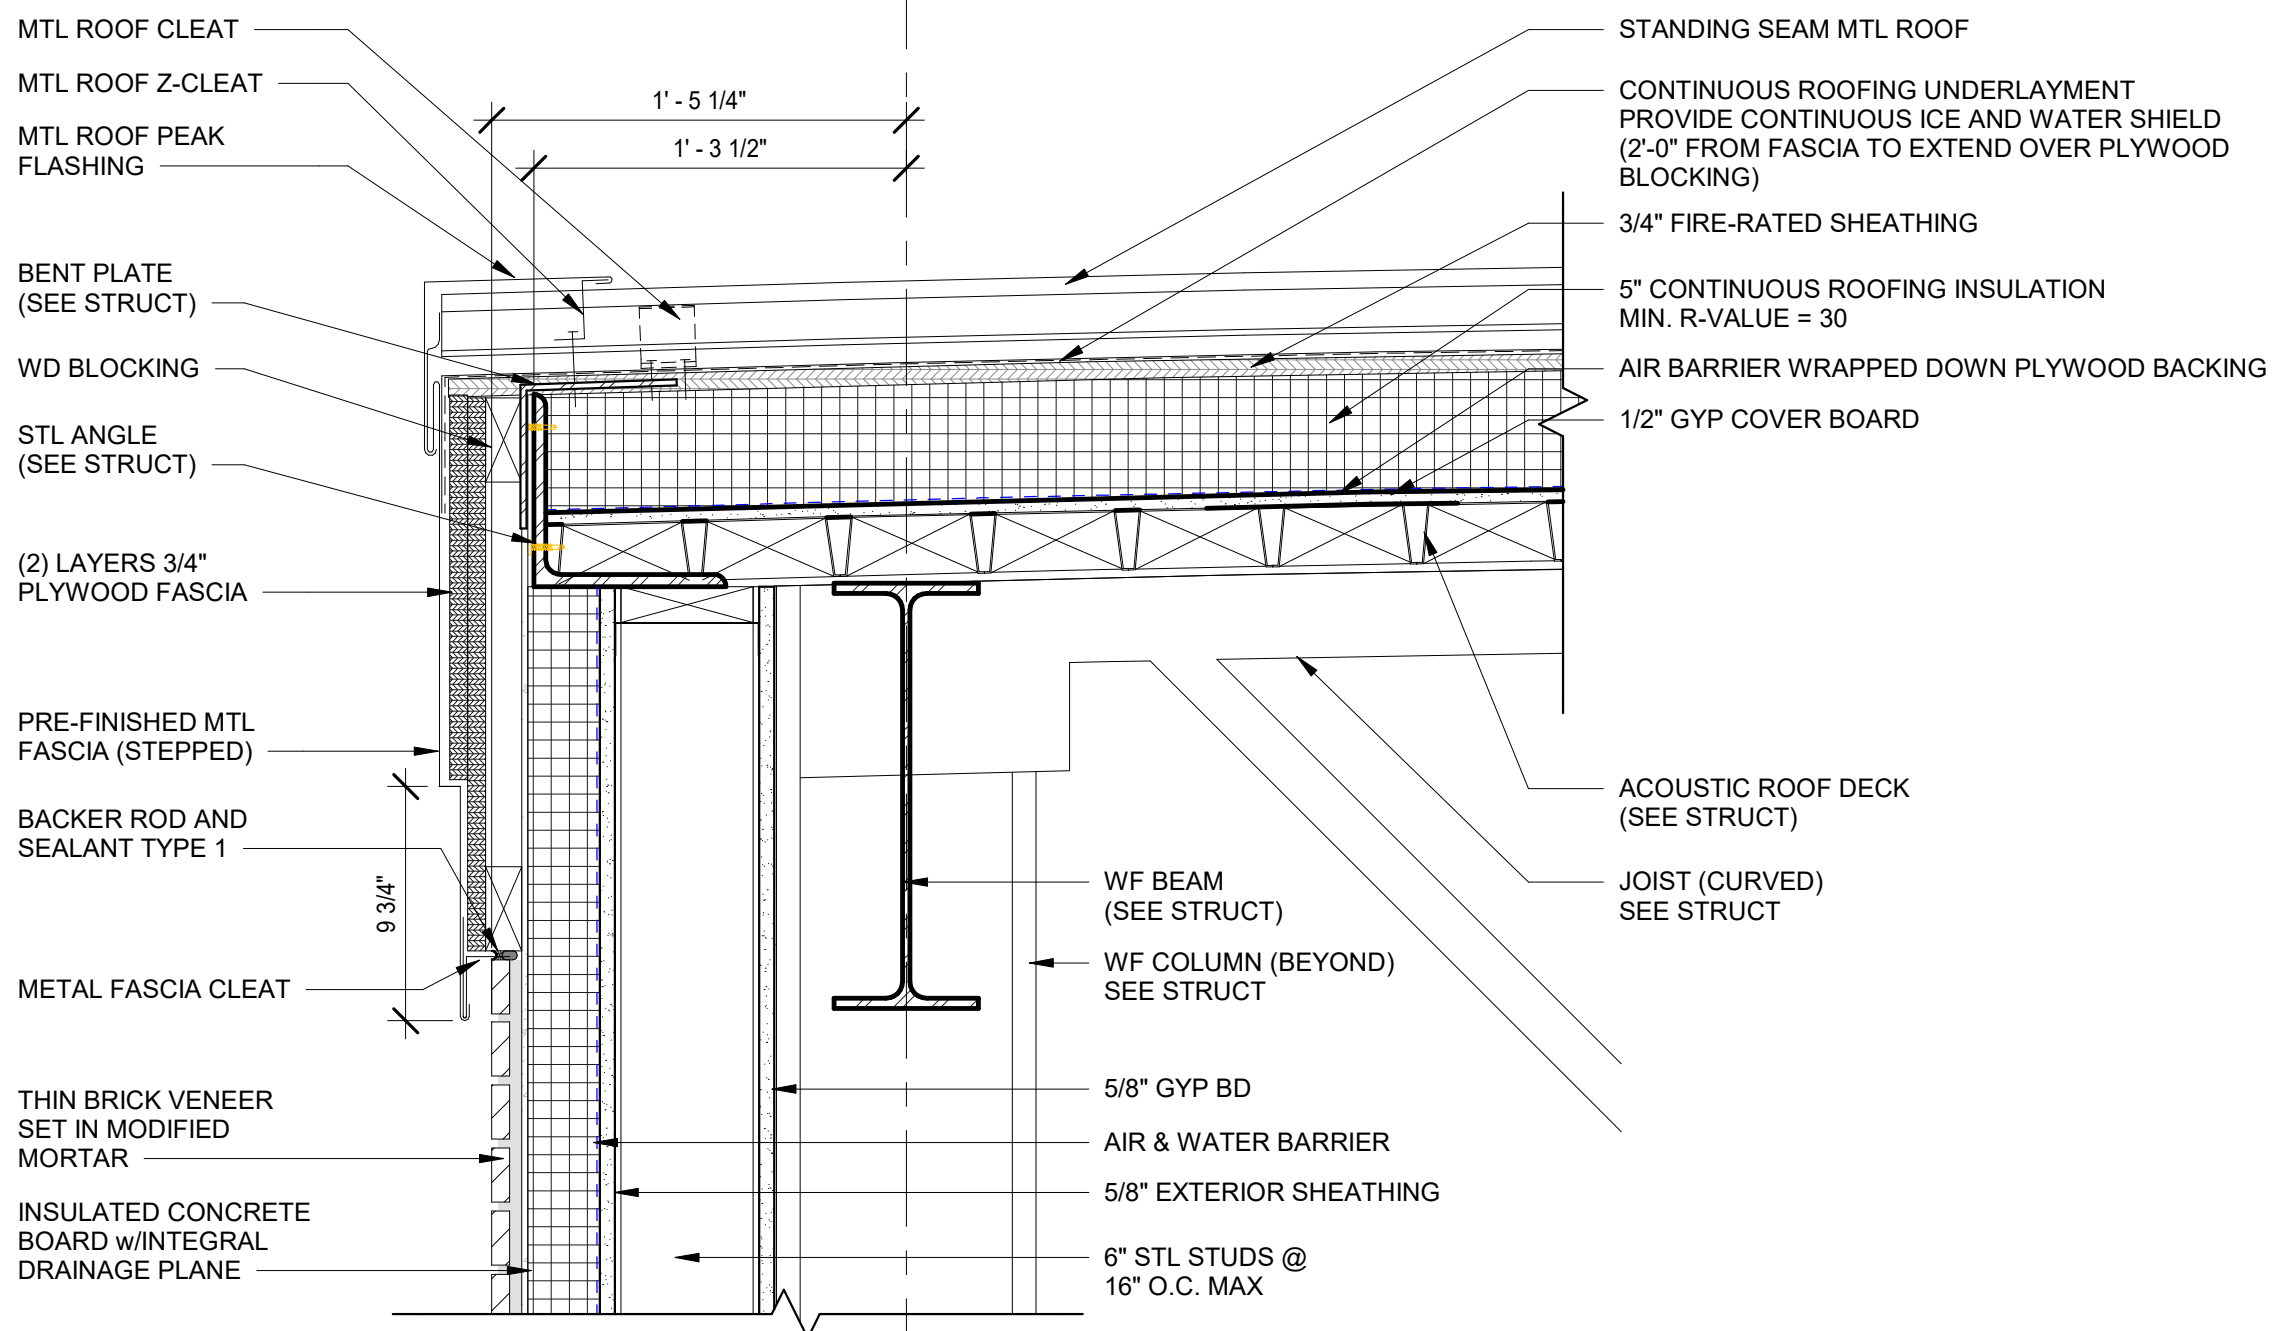

A1 ROOF DETAIL  
1 1/2" = 1'-0"

**ABHA**  
architects

1621 N. Lincoln Street  
Wilmington, DE 19806  
(P)302-658-6426  
(F)302-658-8431

abhagen@ABHA.com  
www.ABHA.com

REV:	1
ISSUE:	11/17/22
PROJECT NO:	2020-14
FILE NAME:	file name.rvt
DRAWN BY:	Author
CHECKED BY:	Checker

SHEET TITLE	
REVISED ROOF DETAIL A1/A-542	
PROJECT	
CAPE HENLOPEN MIDDLE SCHOOL	
CONSULTANT	

**A-818**