


B.F

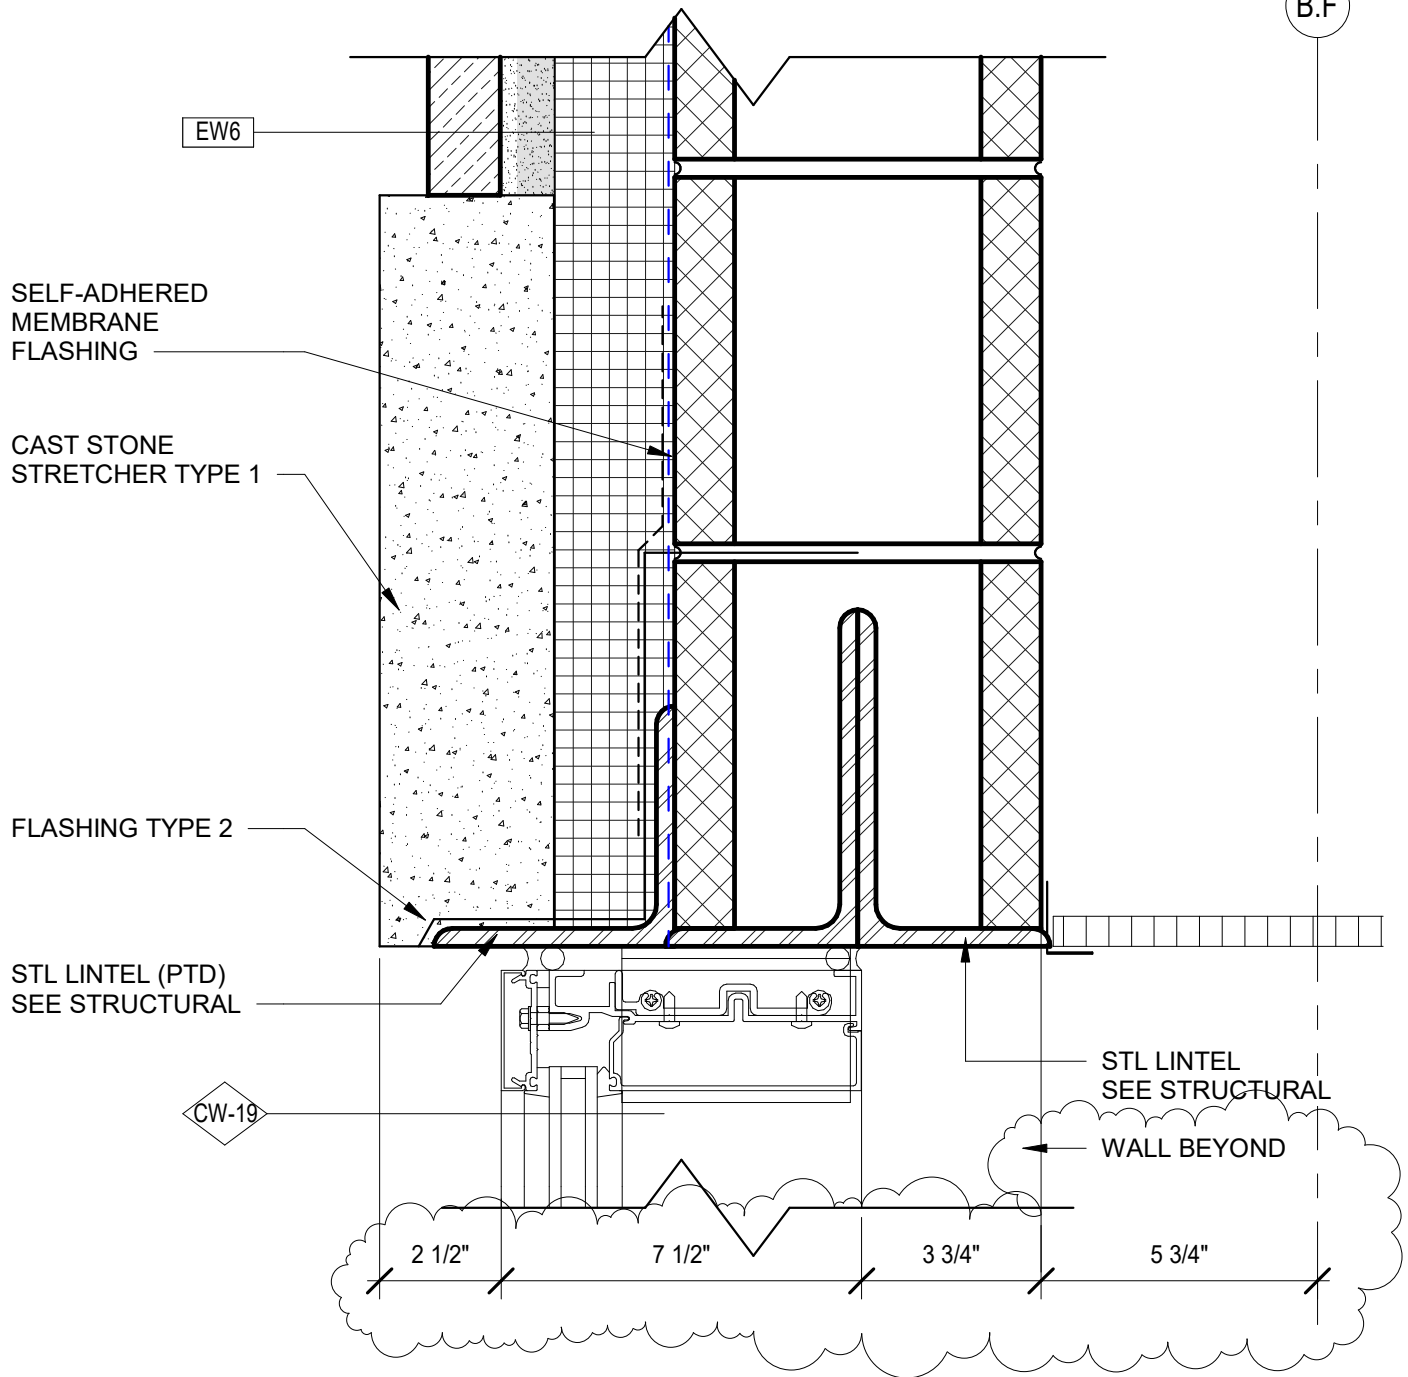

C3

## ALUMINUM CURTAIN WALL - HEAD DETAIL

3" = 1'-0"



1621 N. Lincoln Street  
Wilmington, DE 19806  
(P)302-658-6426  
(F)302-658-8431

abhagen@ABHA.com  
www.ABHA.com

## SHEET TITLE

REVISED CURTAINWALL HEAD DETAIL C3/A-662

## PROJECT

CAPE HENLOPEN MIDDLE SCHOOL

## CONSULTANT

REV: 1  
ISSUE: 11/22/22  
PROJECT NO: 2020-14  
FILE NAME: file name.rvt  
DRAWN BY: Author  
CHECKED BY: Checker

**A-828**