


PLUMBING CHASE PER
FOOD SERVICE DRAWING
FS-1.0

SPANDREL PANEL

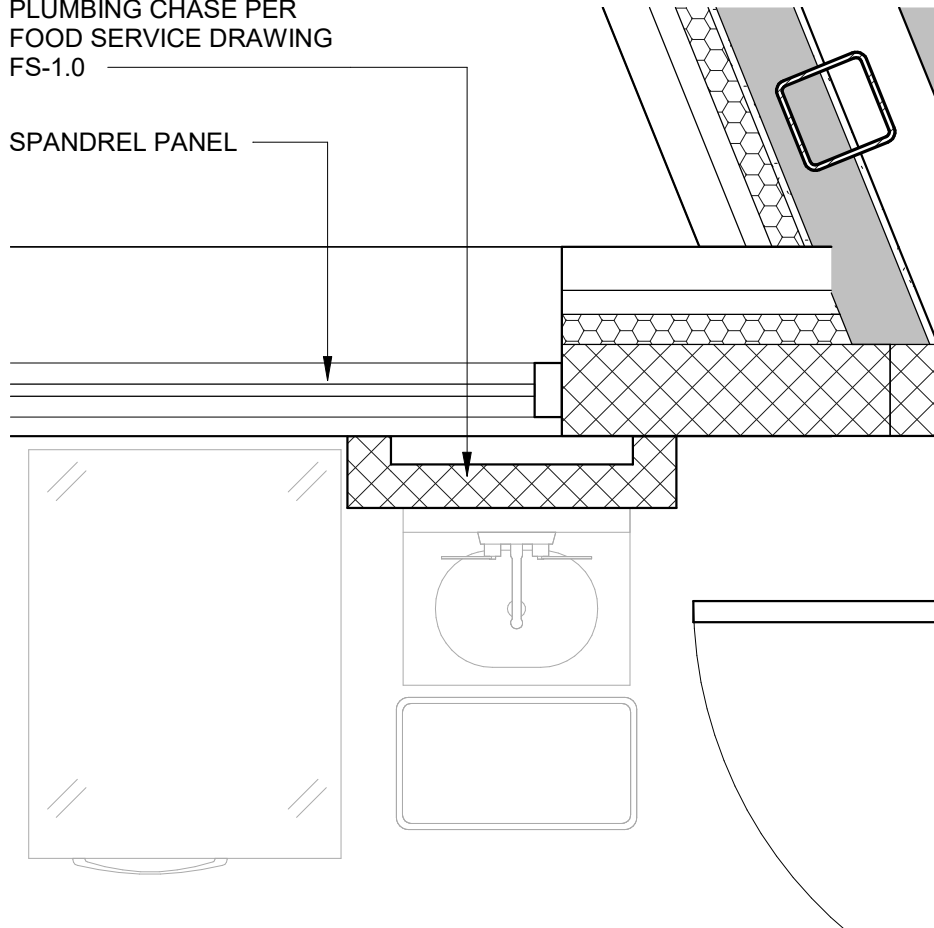

C5

PLAN DETAIL
3/4" = 1'-0"



1621 N. Lincoln Street
Wilmington, DE 19806
(P)302-658-6426
(F)302-658-8431

abhagen@ABHA.com
www.ABHA.com

SHEET TITLE

PLAN DETAIL ADDED C5 ADDED TO A-514

PROJECT

CAPE HENLOPEN MIDDLE SCHOOL

CONSULTANT

REV:

ISSUE: 01/27/23

PROJECT NO: 2020-14

FILE NAME: file name.rvt

DRAWN BY: Author

CHECKED BY: Checker

A-852