




SECOND FLOOR

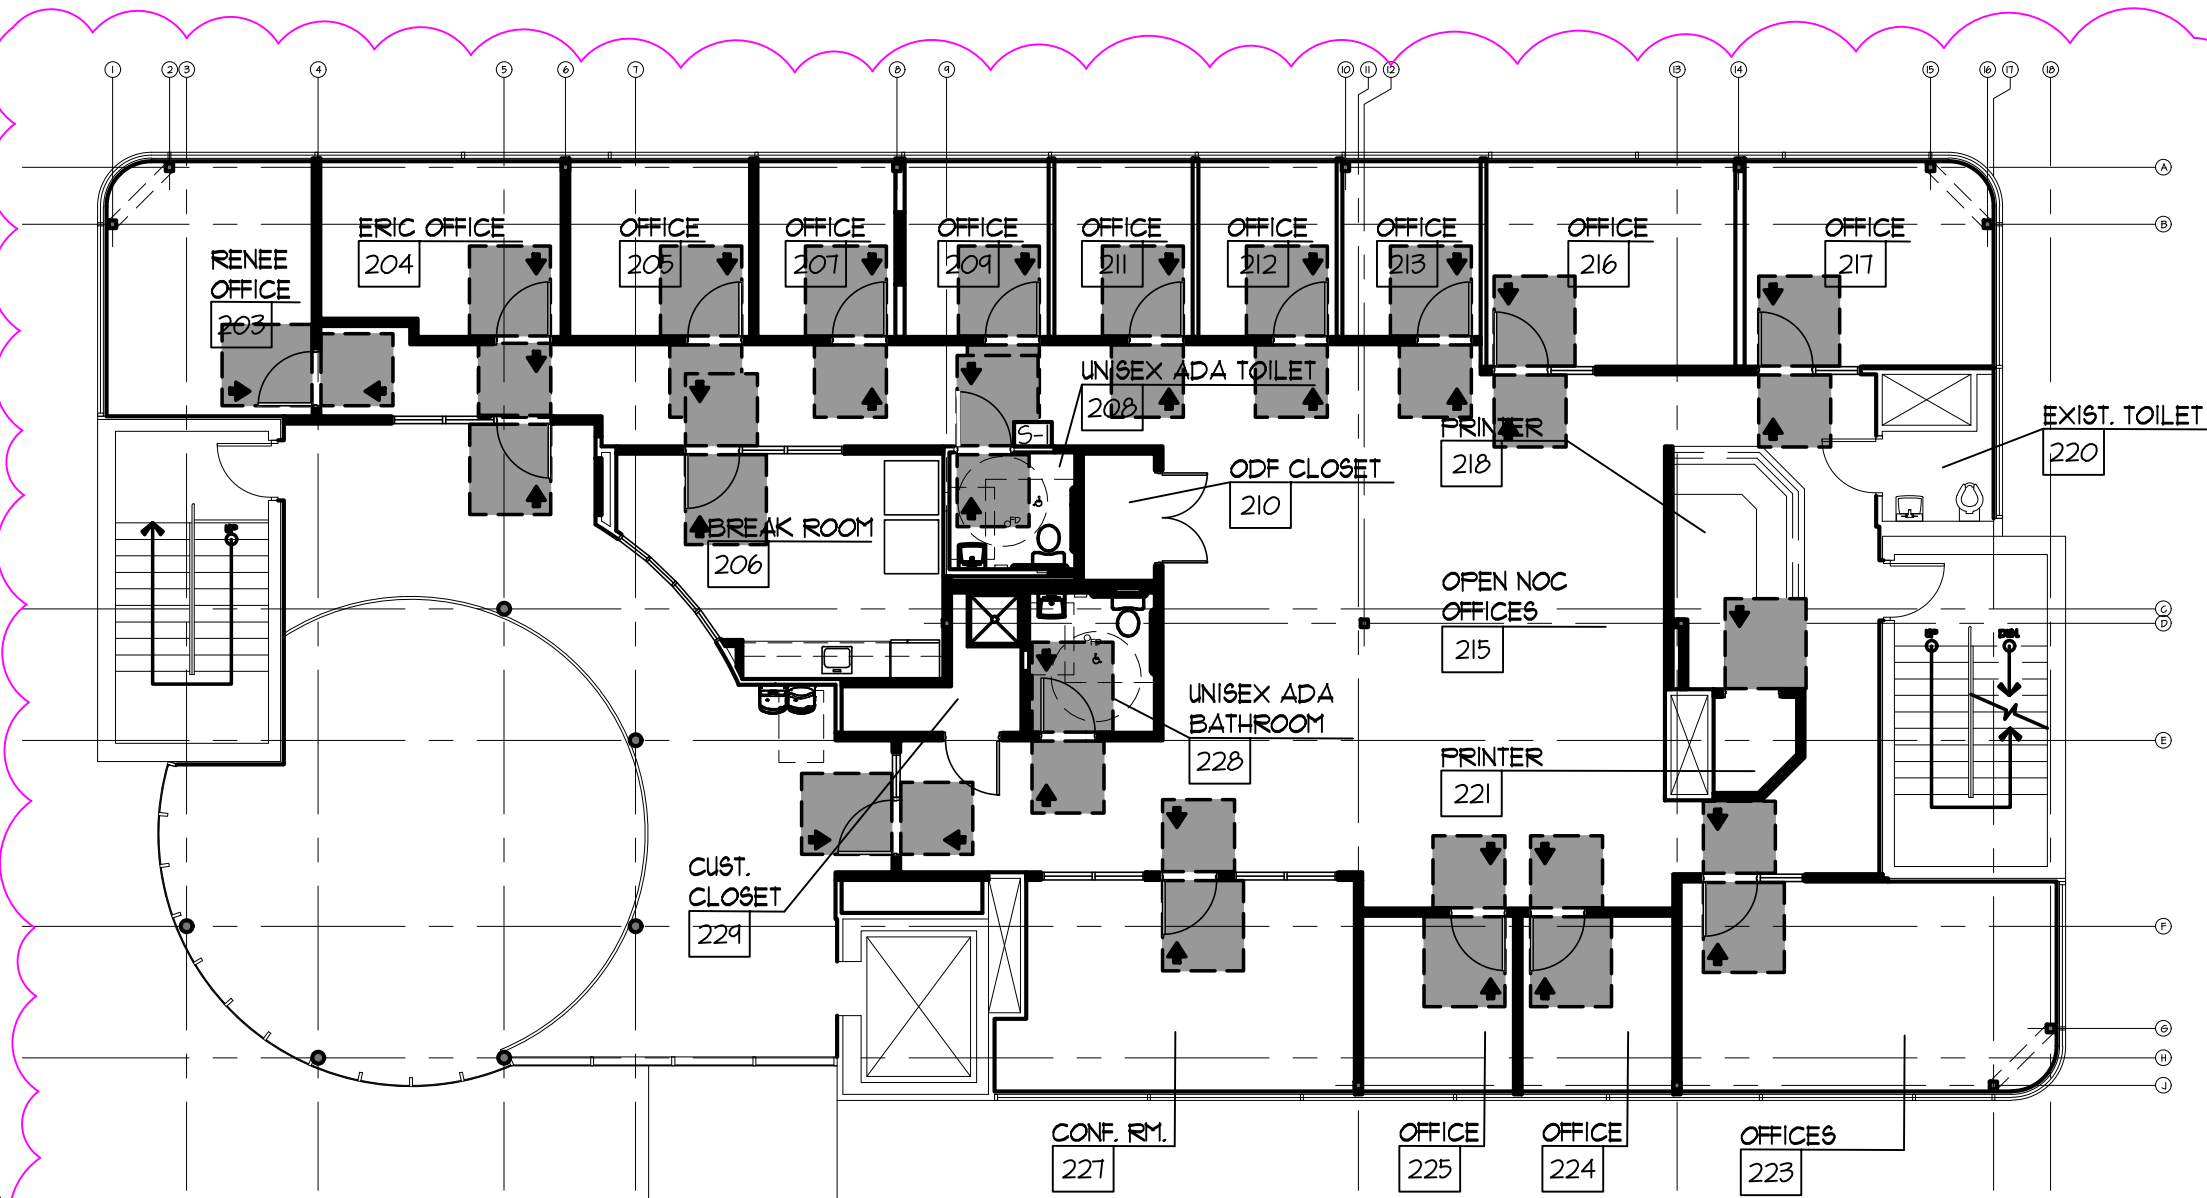

FIRST FLOOR

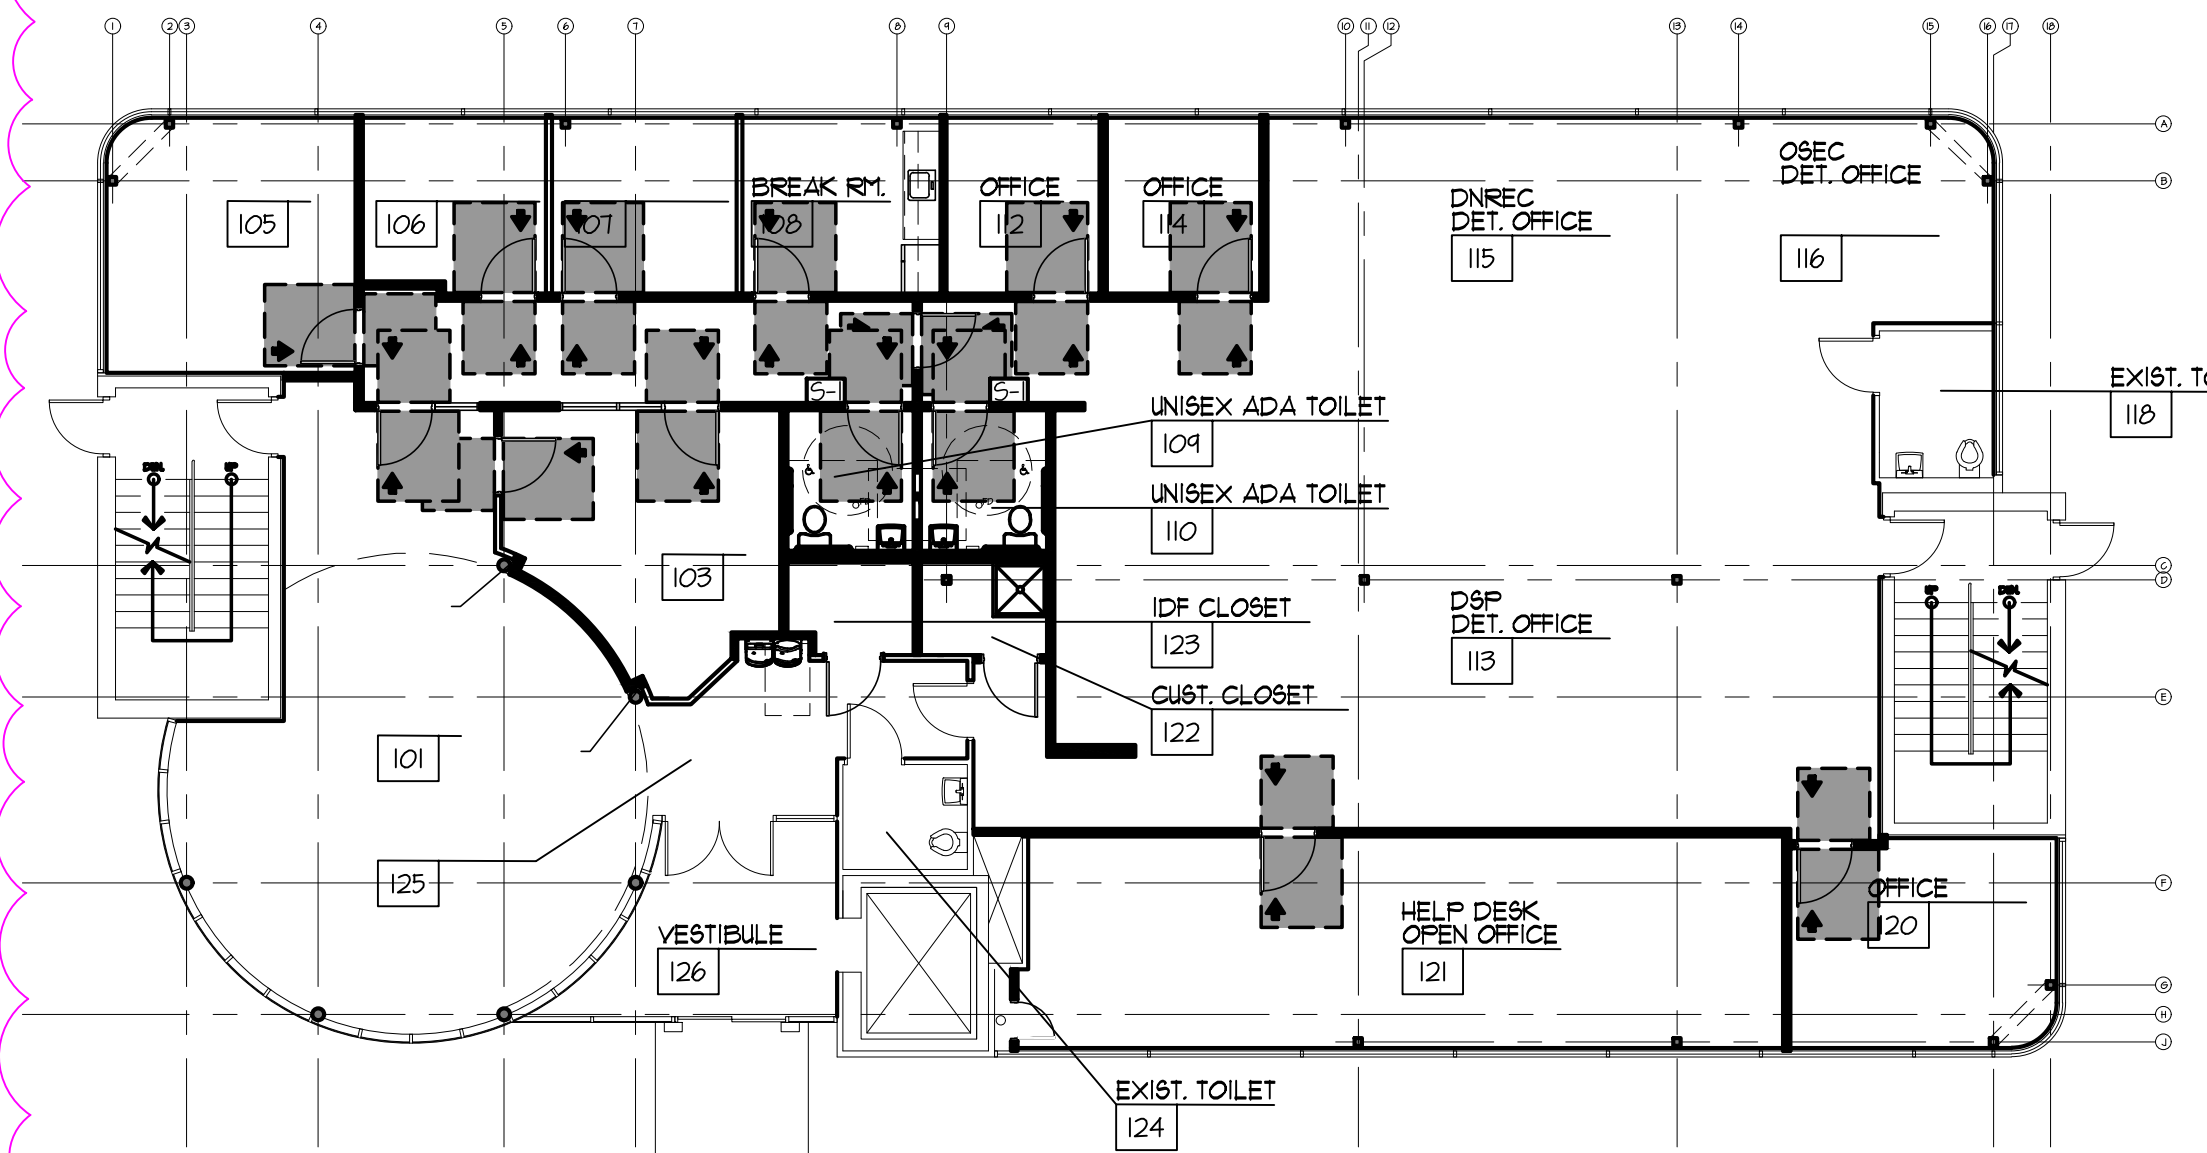

BASEMENT FLOOR

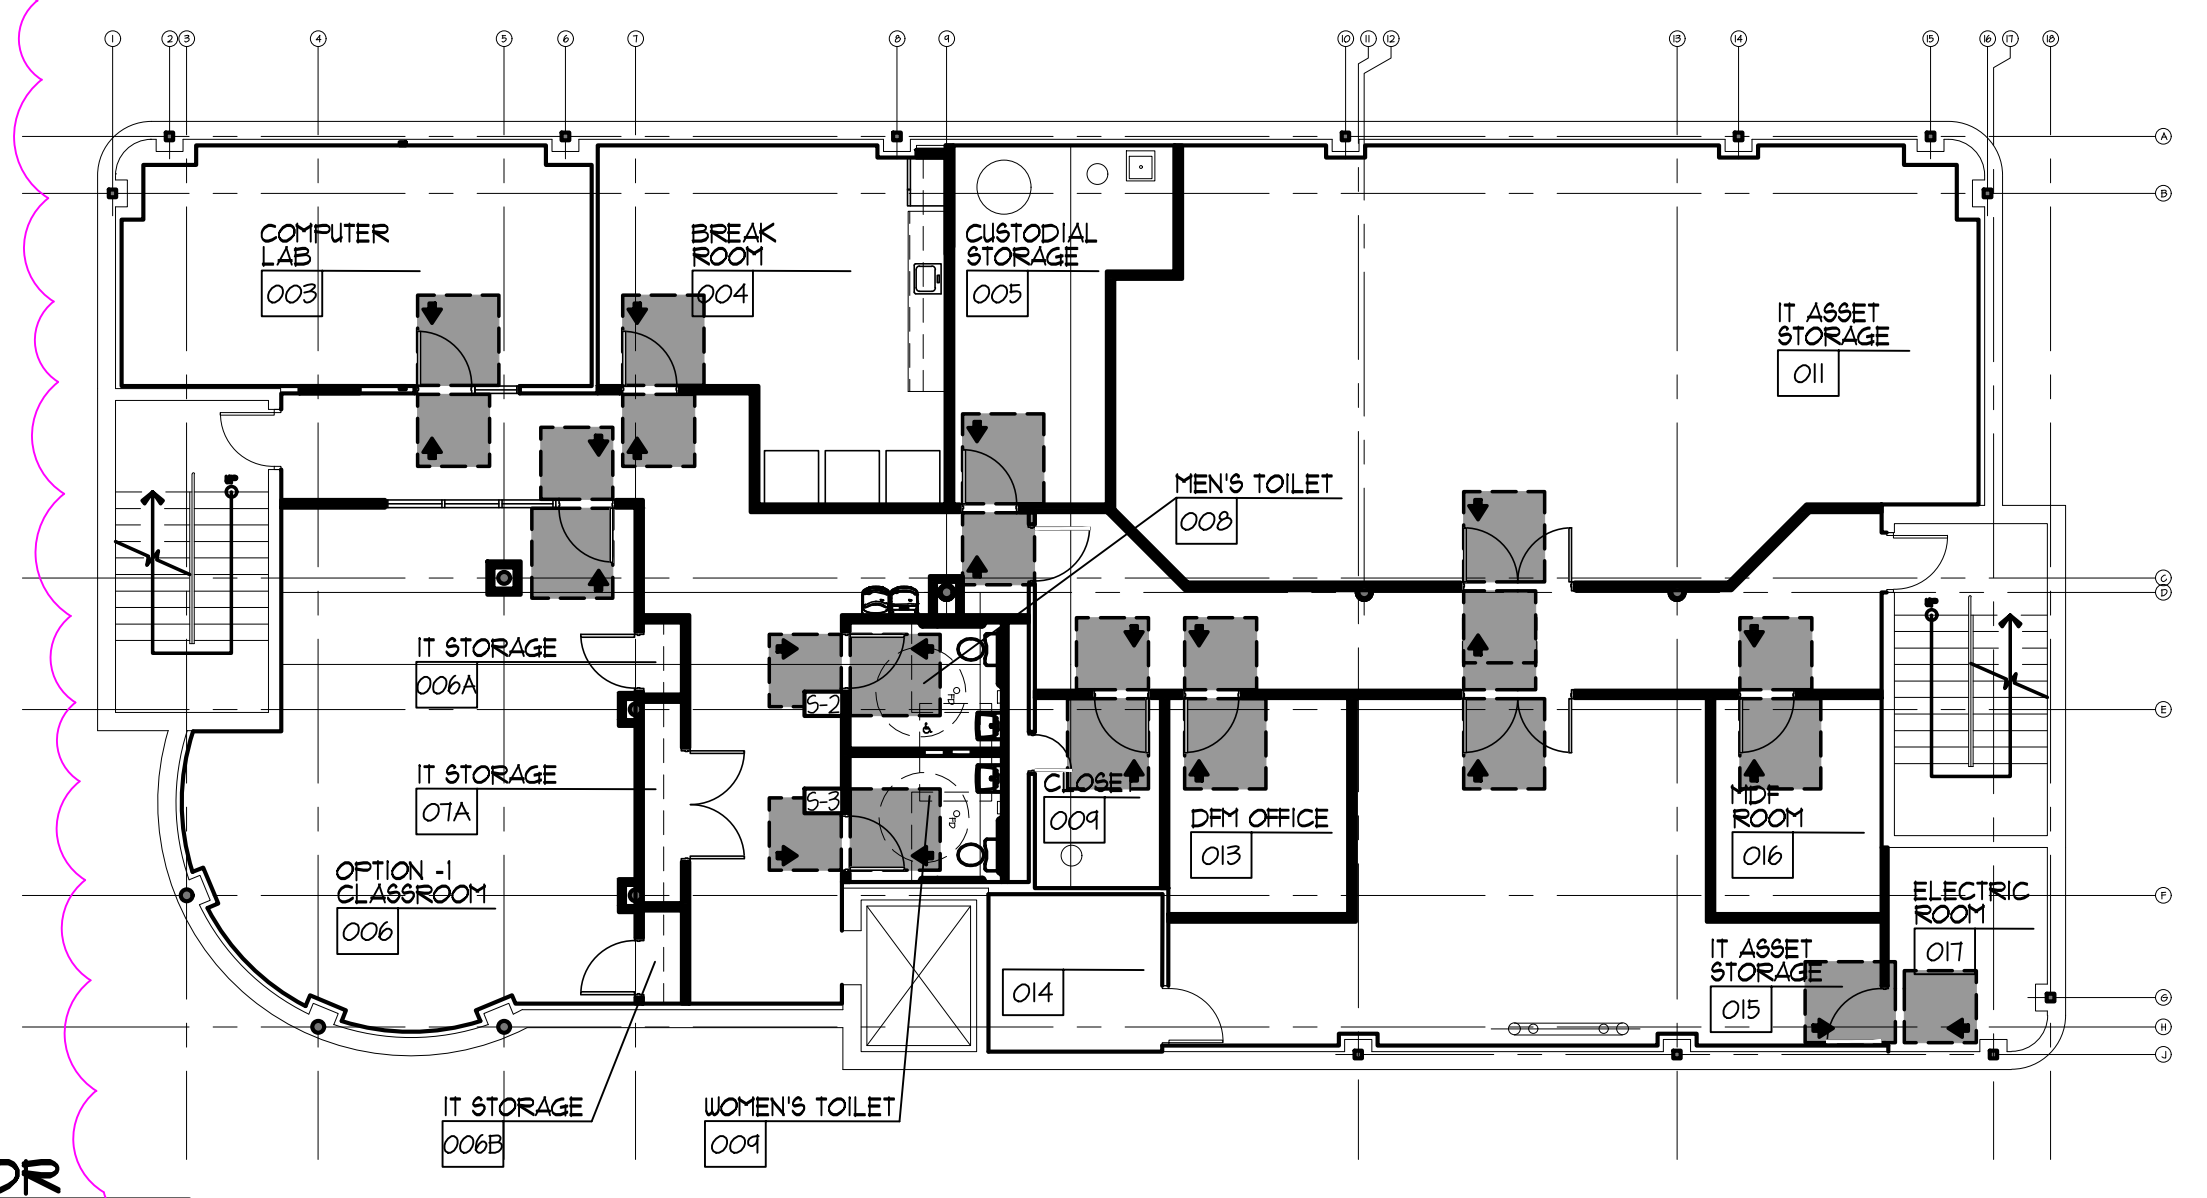


1 ACCESSIBILITY PLAN @ ALL FLOORS
SCALE: 1/4" = 1'-0"



ADA ACCOMODATIONS

- THE PROJECT IS DESIGNED IN ACCORDANCE WITH ACCESSIBILITY REQUIREMENTS OF IBC 2021 AND ANSI 2011 A117.1
- ACCESSIBLE ENTRANCES AND EXITS ARE PROVIDED.
 - EXISTING ACCESSIBILITY ACCESS & CLEARANCES WILL BE MAINTAINED.
 - ADA COMPLIANT DOORS & HARDWARE WILL BE PROVIDED
 - ADA COMPLIANT RESTROOMS & FIXTURES WILL BE PROVIDED

LEGEND

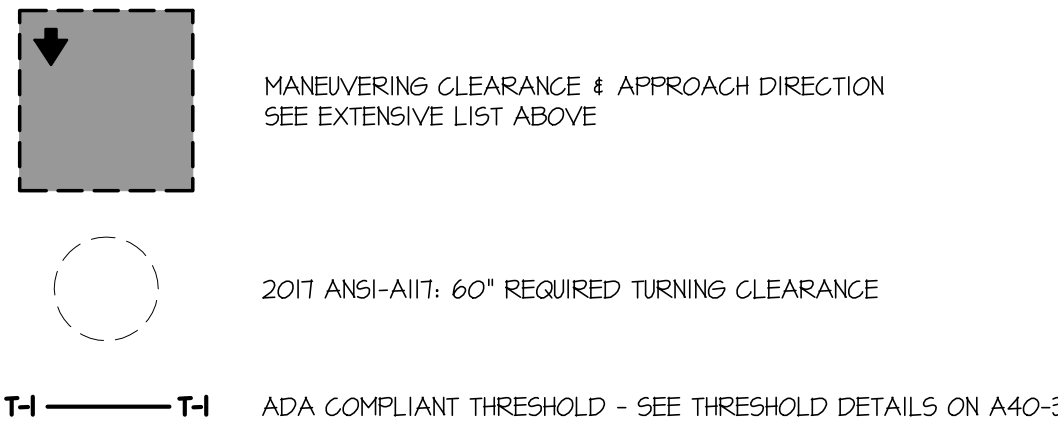

SIGNAGE SCHEDULE

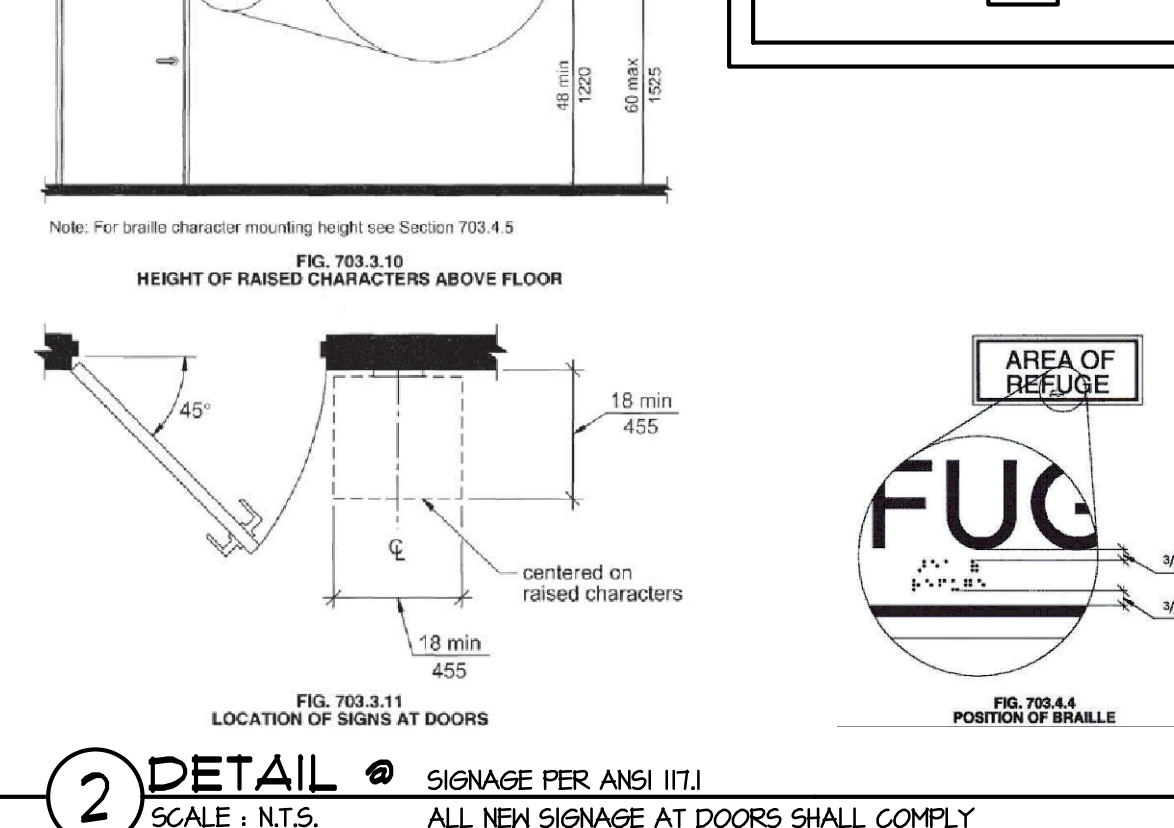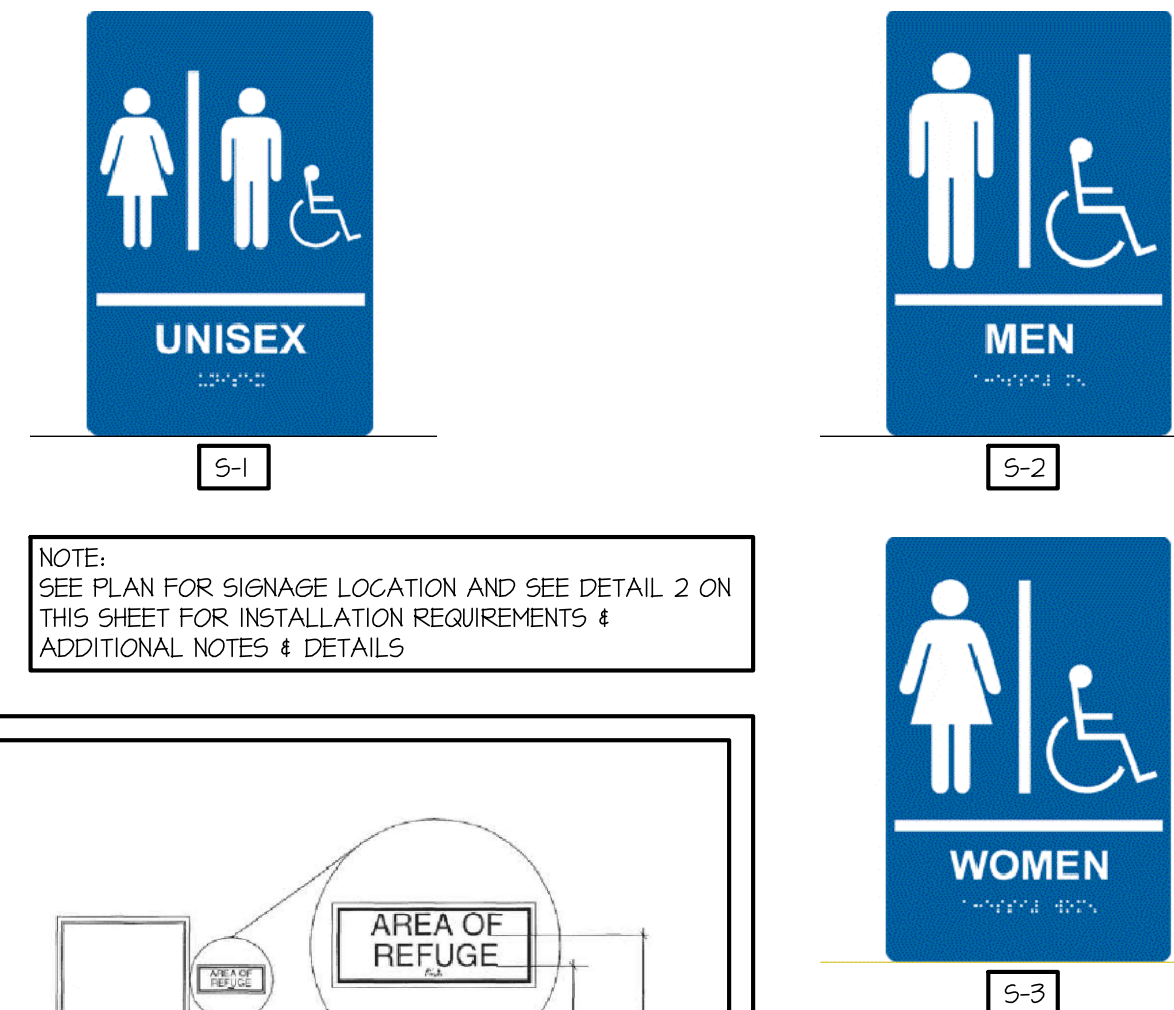

2017 ANSI 117.1 STANDARDS
DOORS, DOORWAYS & GATES

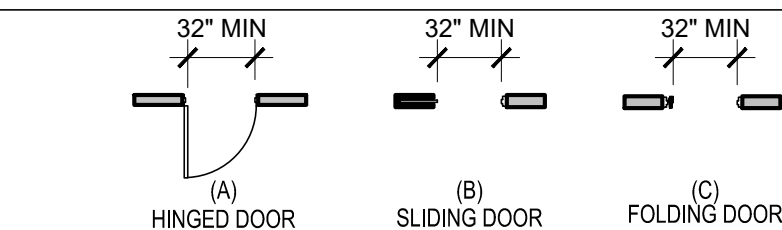


FIG. 404.2.2 CLEAR WIDTH OF DOORWAYS

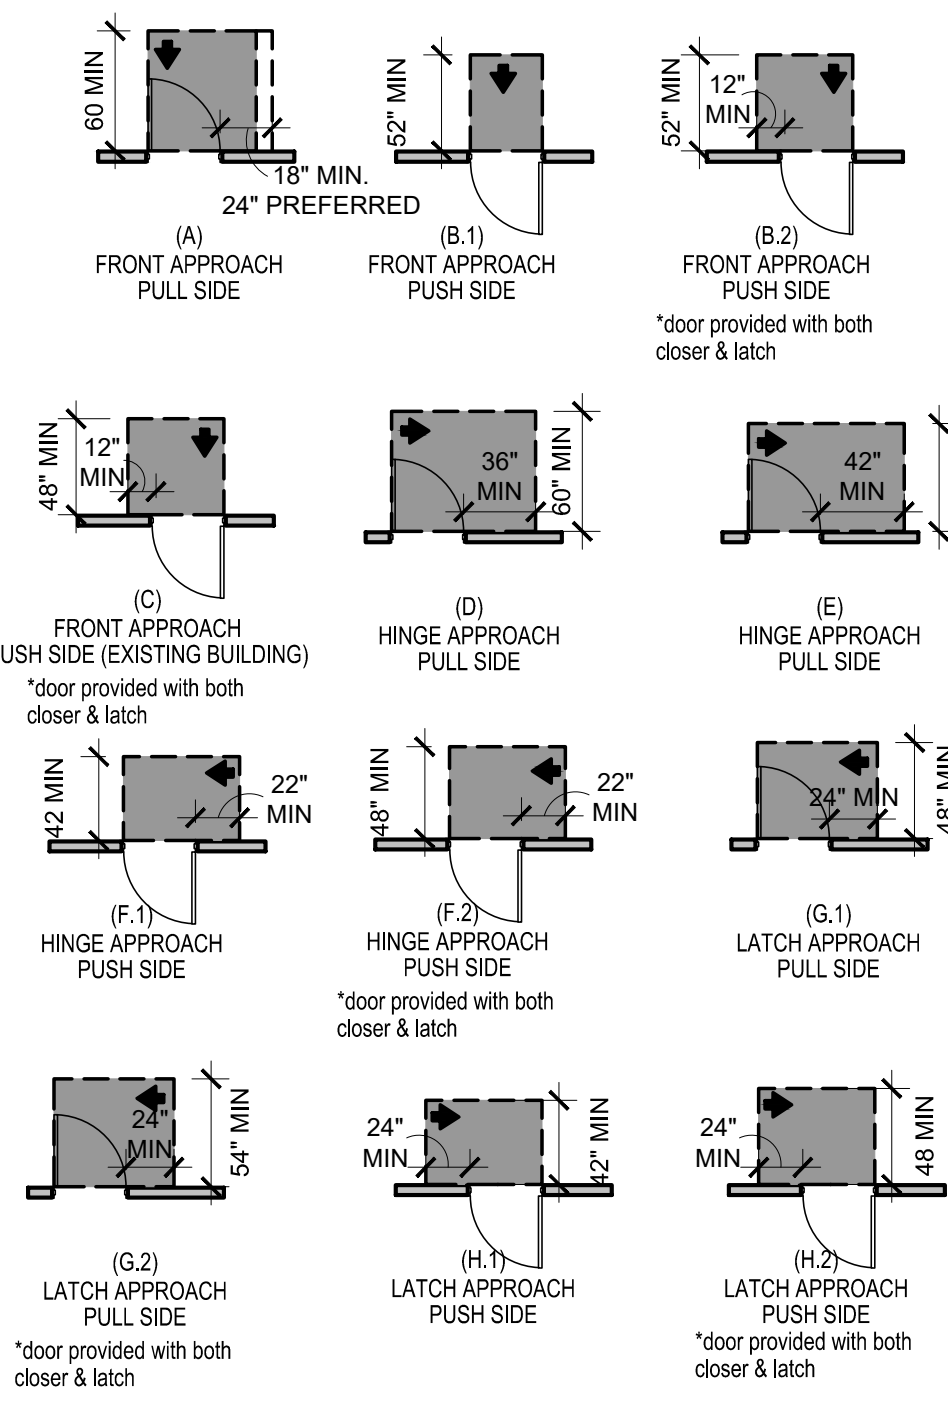


FIG. 404.2.3.2 MANEUVERING CLEARANCES AT MANUAL SWINGING DOORS & GATES

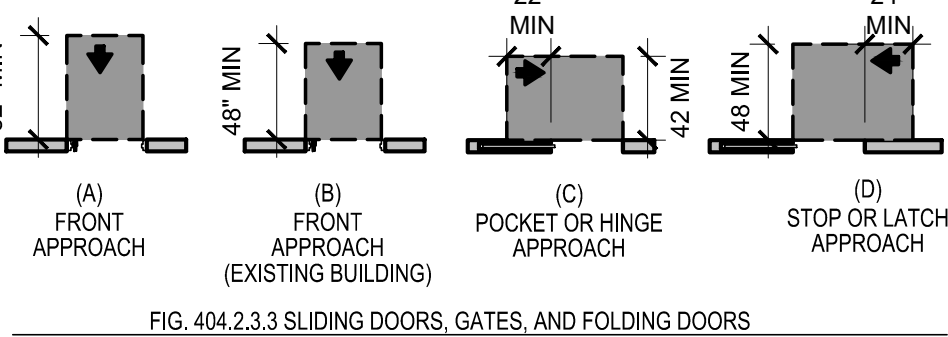


FIG. 404.2.3.3 SLIDING DOORS, GATES, AND FOLDING DOORS

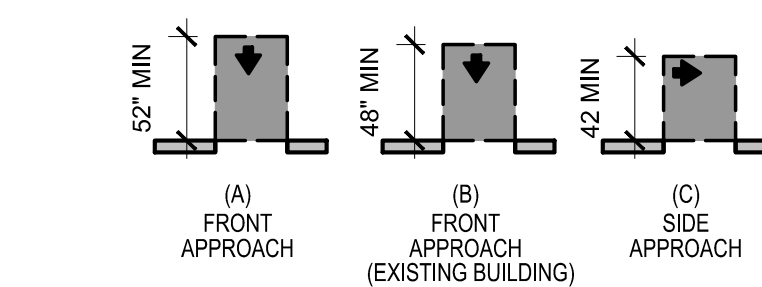


FIG. 404.2.3.4 MANEUVERING CLEARANCES AT DOORWAYS WITHOUT DOORS

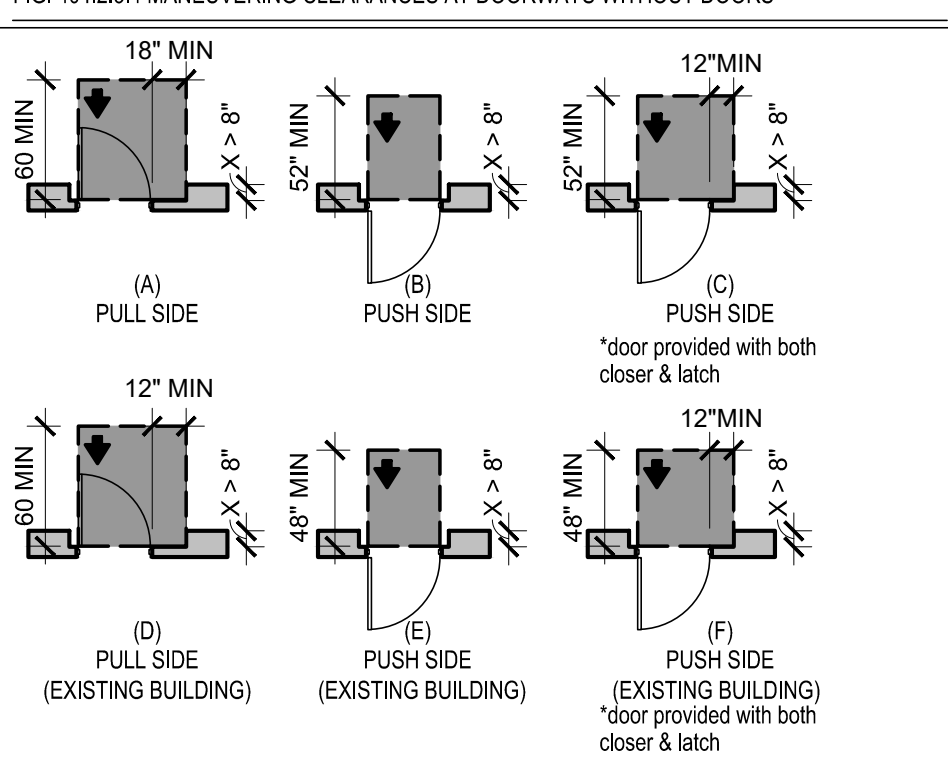


FIG. 404.2.3.5 MANEUVERING CLEARANCES AT RECESSED DOORS & GATES


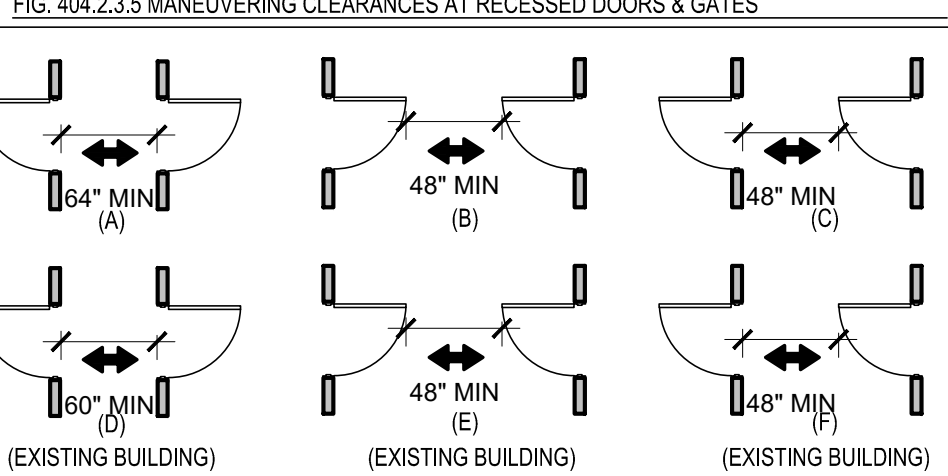



FIG. 404.2.5 DOORS IN SERIES AND GATES IN SERIES

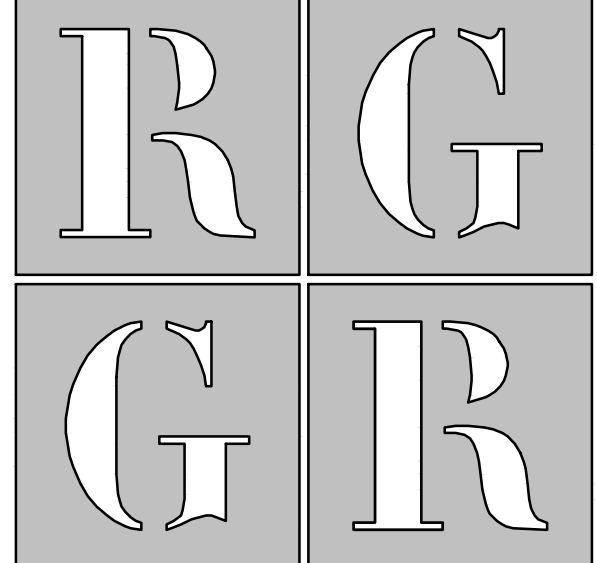

R G Architects, LLC
200 W. Main St., Middletown, DE 19709
302.376.8100 302.376.9851 fax
www.rgarchitects.net

FAYDA ENGINEERING & ENERGY SOLUTIONS, LLC
801 W. Newport Pike,
Wilmington, DE 19804
Tel: 302-999-1060, Fax: 302-999-1053
www.FaydaEES.com

e² ENGINEERING
106 West Commerce Street
Smyrna, DE 19777
Tel: 302-659-9090

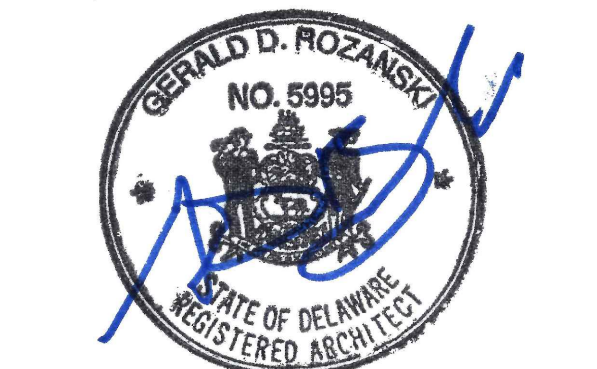

IMPORTANT - DO NOT DISTRIBUTE:
NOTE: THESE DRAWINGS ARE CONFIDENTIAL FOR OFFICIAL USE ONLY. NOT FOR PUBLIC DISTRIBUTION. A DETERMINATION HAS BEEN MADE THAT THE PUBLICATION OF THESE PLANS COULD COMPROMISE PUBLIC SAFETY AND ARE NOT AVAILABLE PURSUANT TO DELAWARE CODE, TITLE 29, §10002 (1)(17)(a)(2) AND (3).

ISSUED FOR:
15% - 30% DESIGN REVIEW 1 MAY 2023
AAB REVIEW 19 MAY 2023
60% - 99% DESIGN REVIEW 28 JUNE 2023
ISSUED FOR BIDDING 14 SEPTEMBER 2023
ADDENDUM #3 13 OCTOBER 2023

PROJECT INFO:
OMB PROJECT NO. MJ1002000069

RUDNICK LANE
RENOVATIONS

18 Old Rudnick Ln,
Dover, DE 19901

SHEET INFO:
PROJECT NO: 23010
DRAWN BY: JAR
CHECKED BY: GDR
SCALE: AS NOTED
DATE: 13 OCTOBER 2023

TITLE & NO.:
Copyright - R G Architects - 2023

CODE
ACCESSIBILITY
PLAN

A0-2