




F	F1	DETAIL @ NEW HSS COLUMN
	3/4" = 1'-0"	

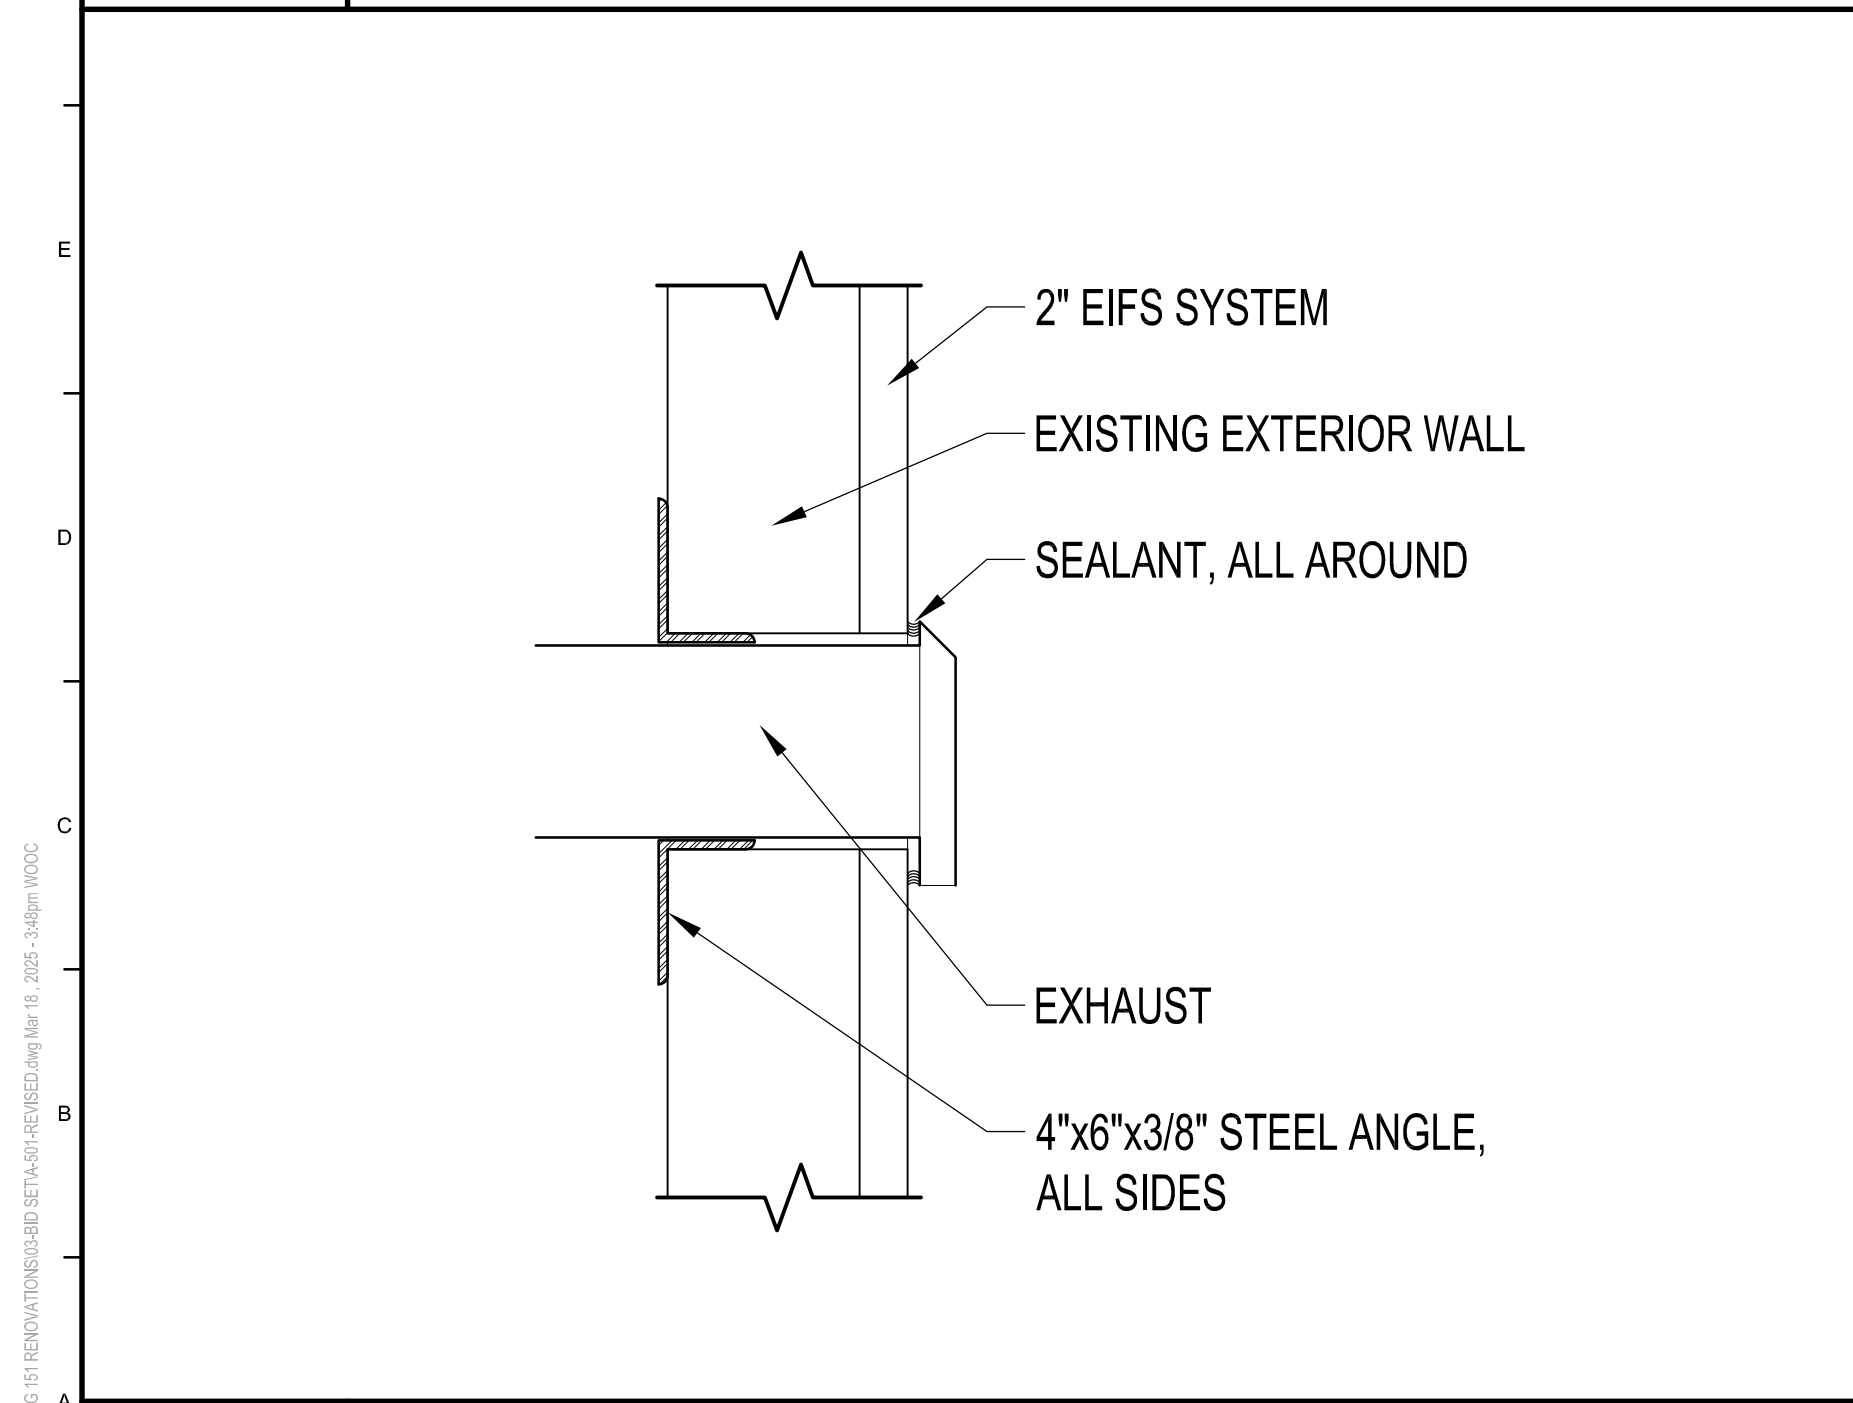


A	A1	TYPICAL EXHAUST PENETRATION DETAIL
	1 1/2" = 1'-0"	

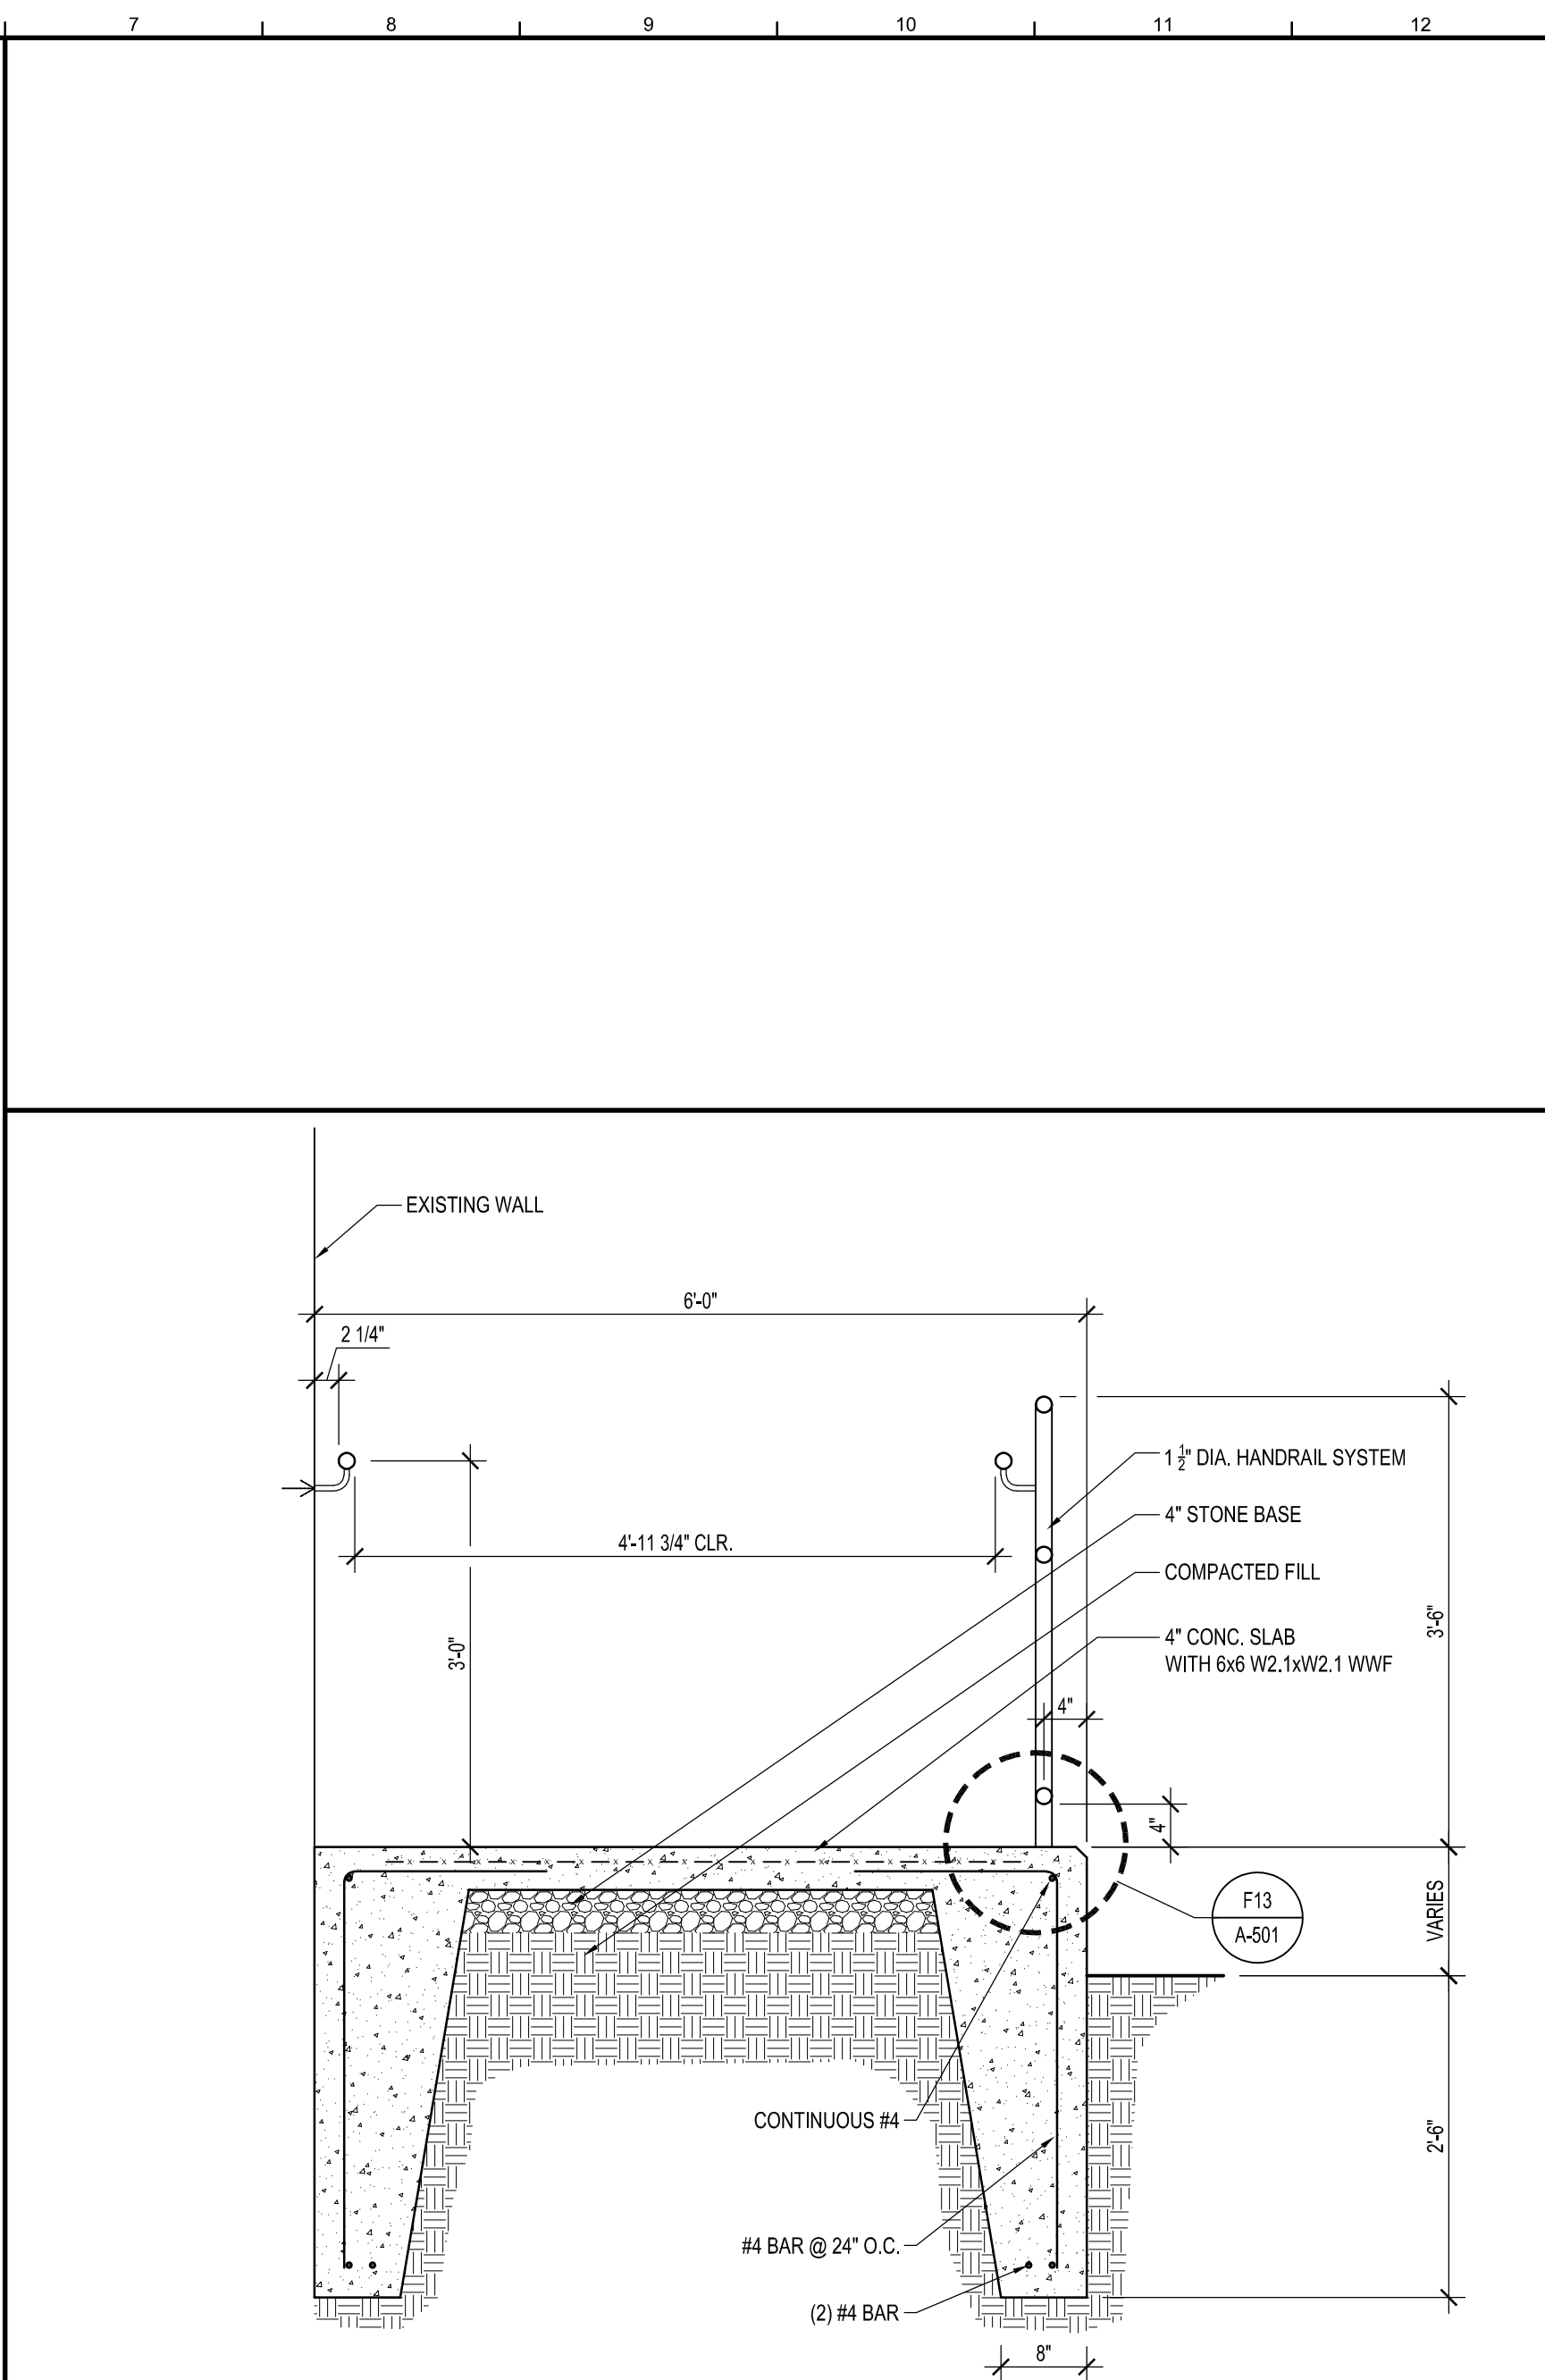


F7	RAMP SECTION DETAIL
3/4" = 1'-0"	

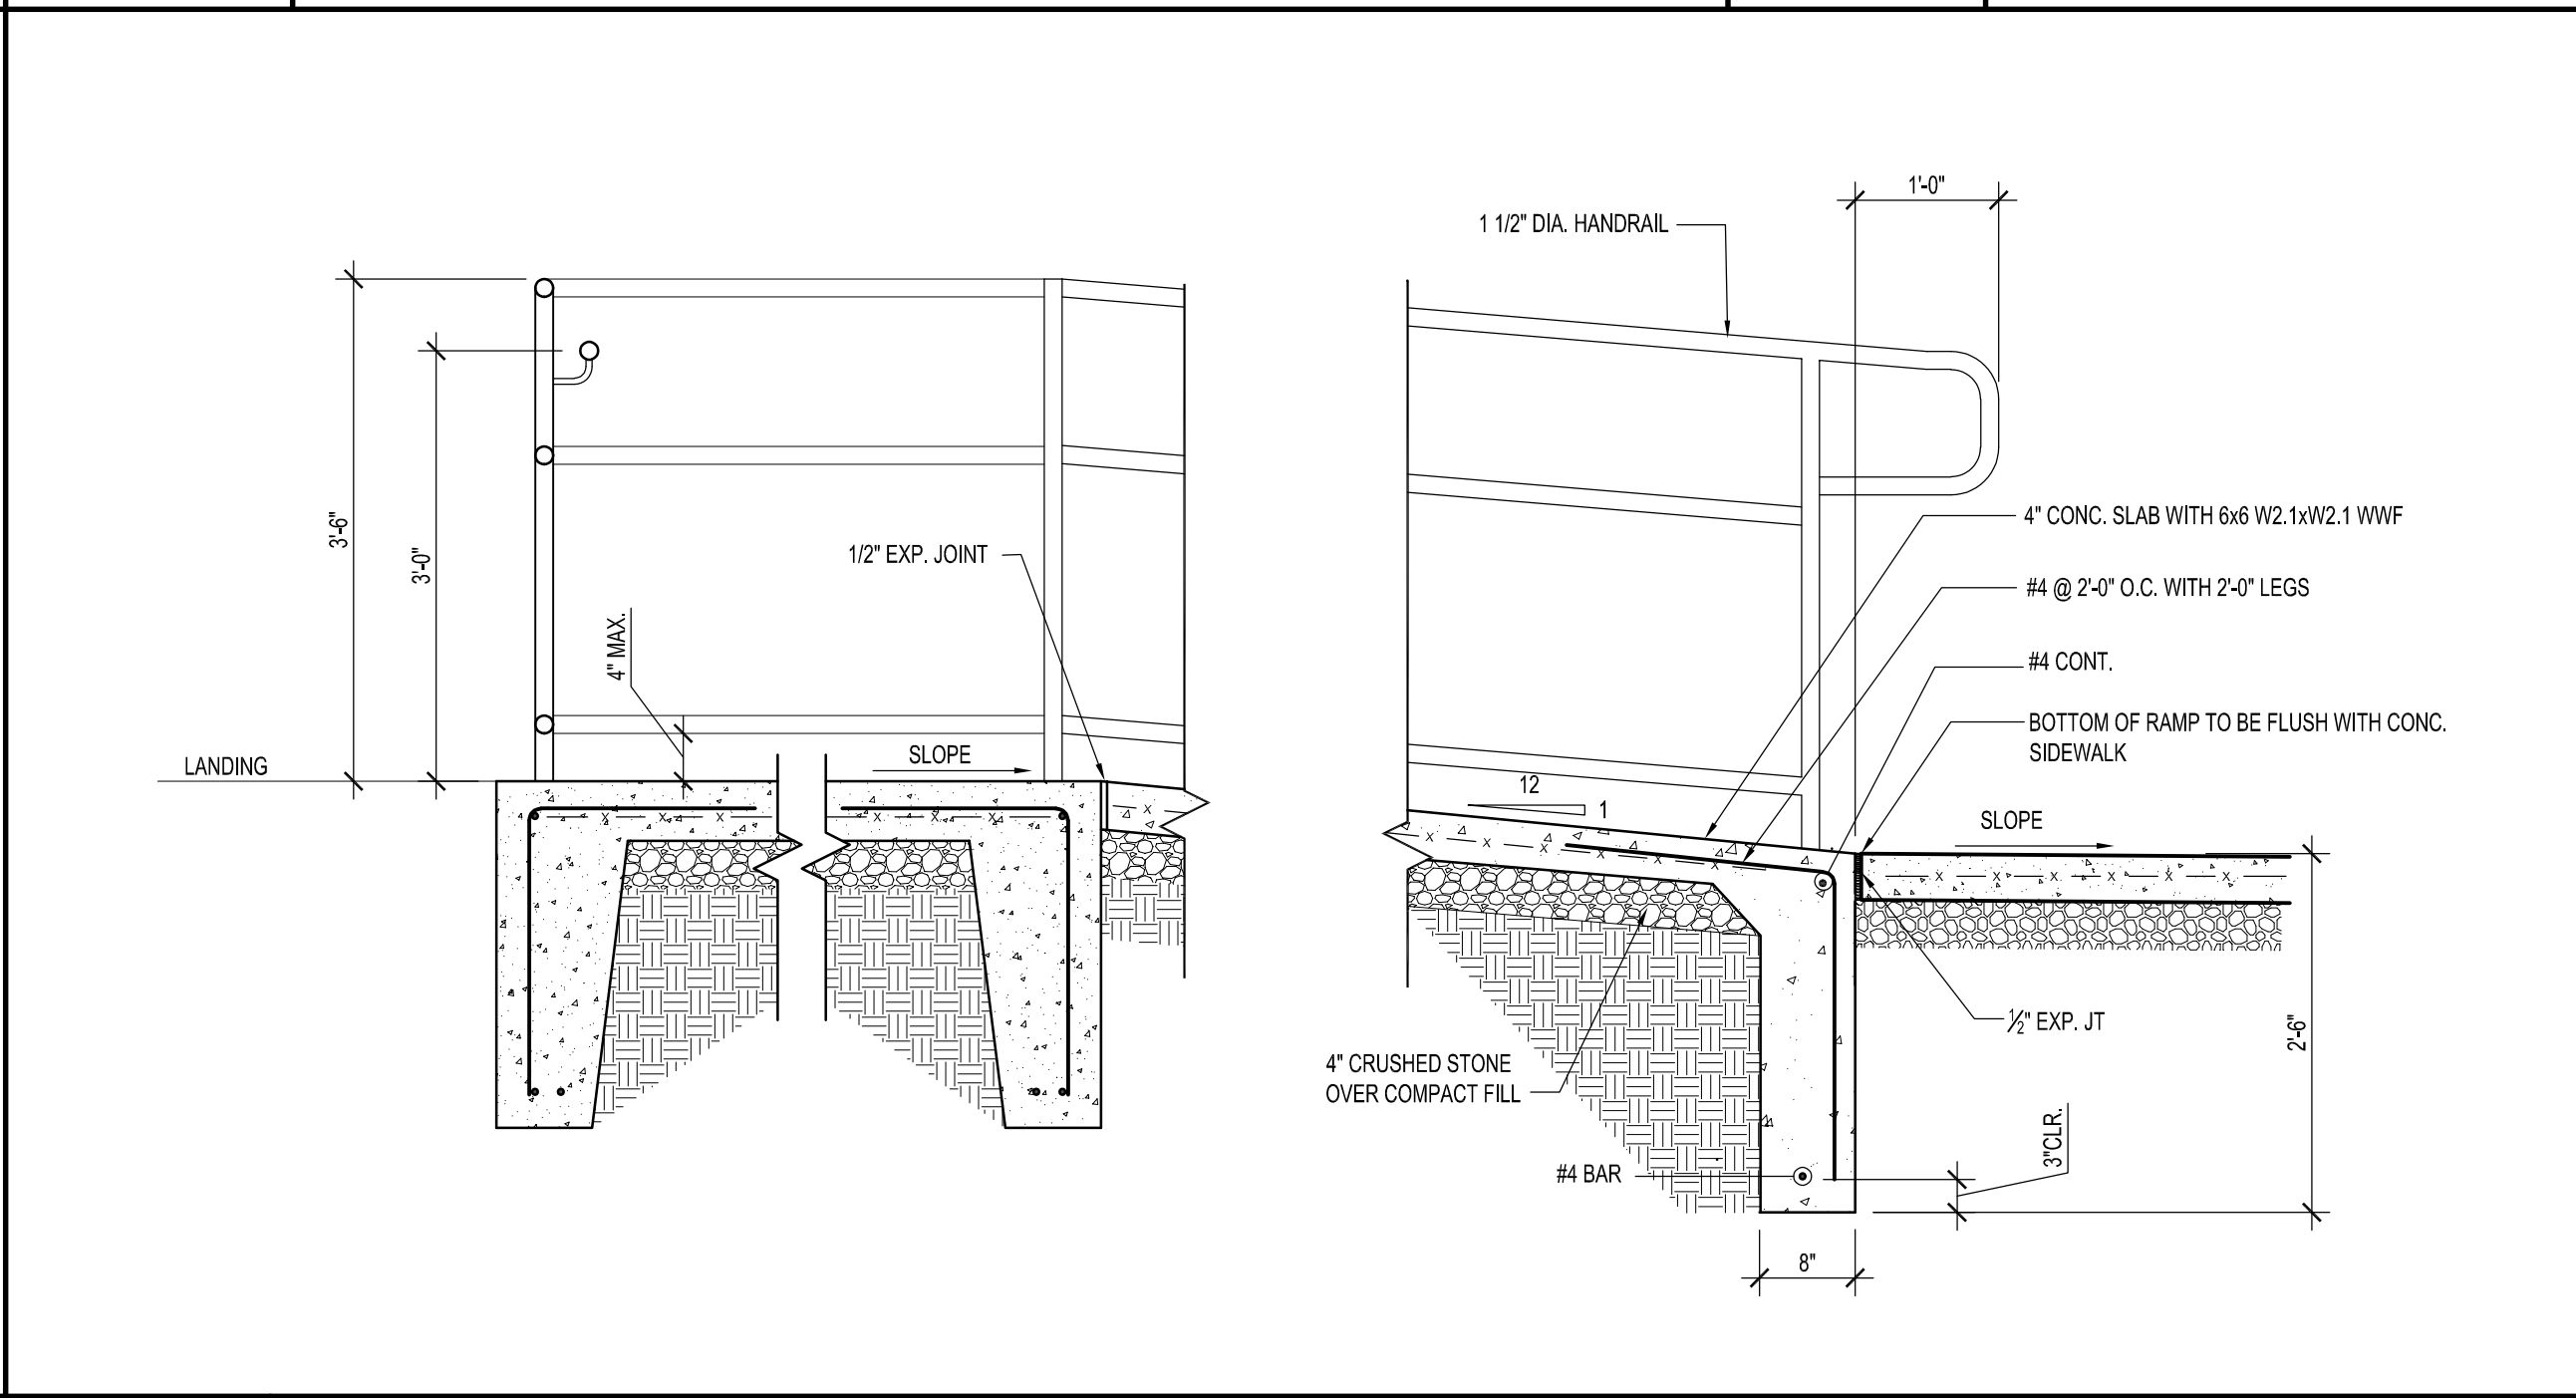


A7	RAMP SECTION DETAIL
3/4" = 1'-0"	

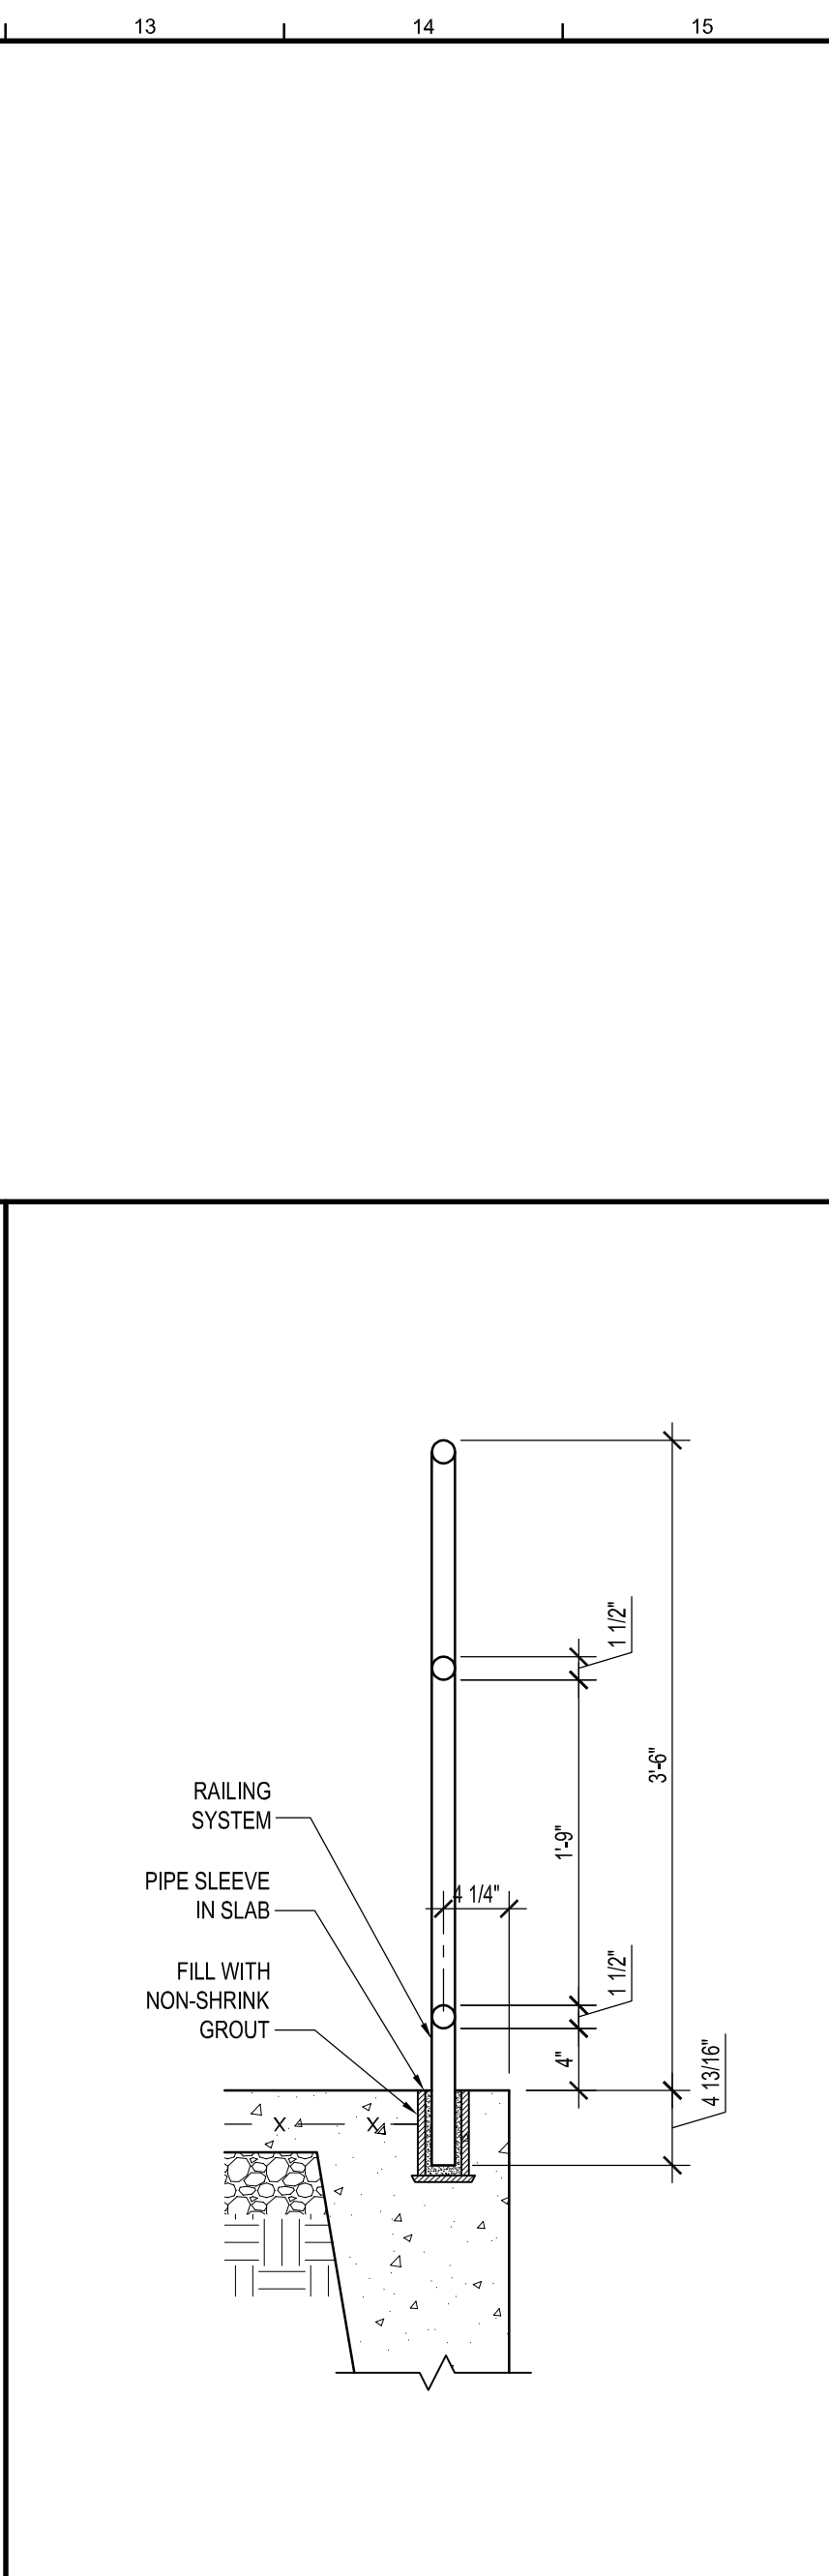

F13	PIPE SLEEVE DETAIL
1" = 1'-0"	

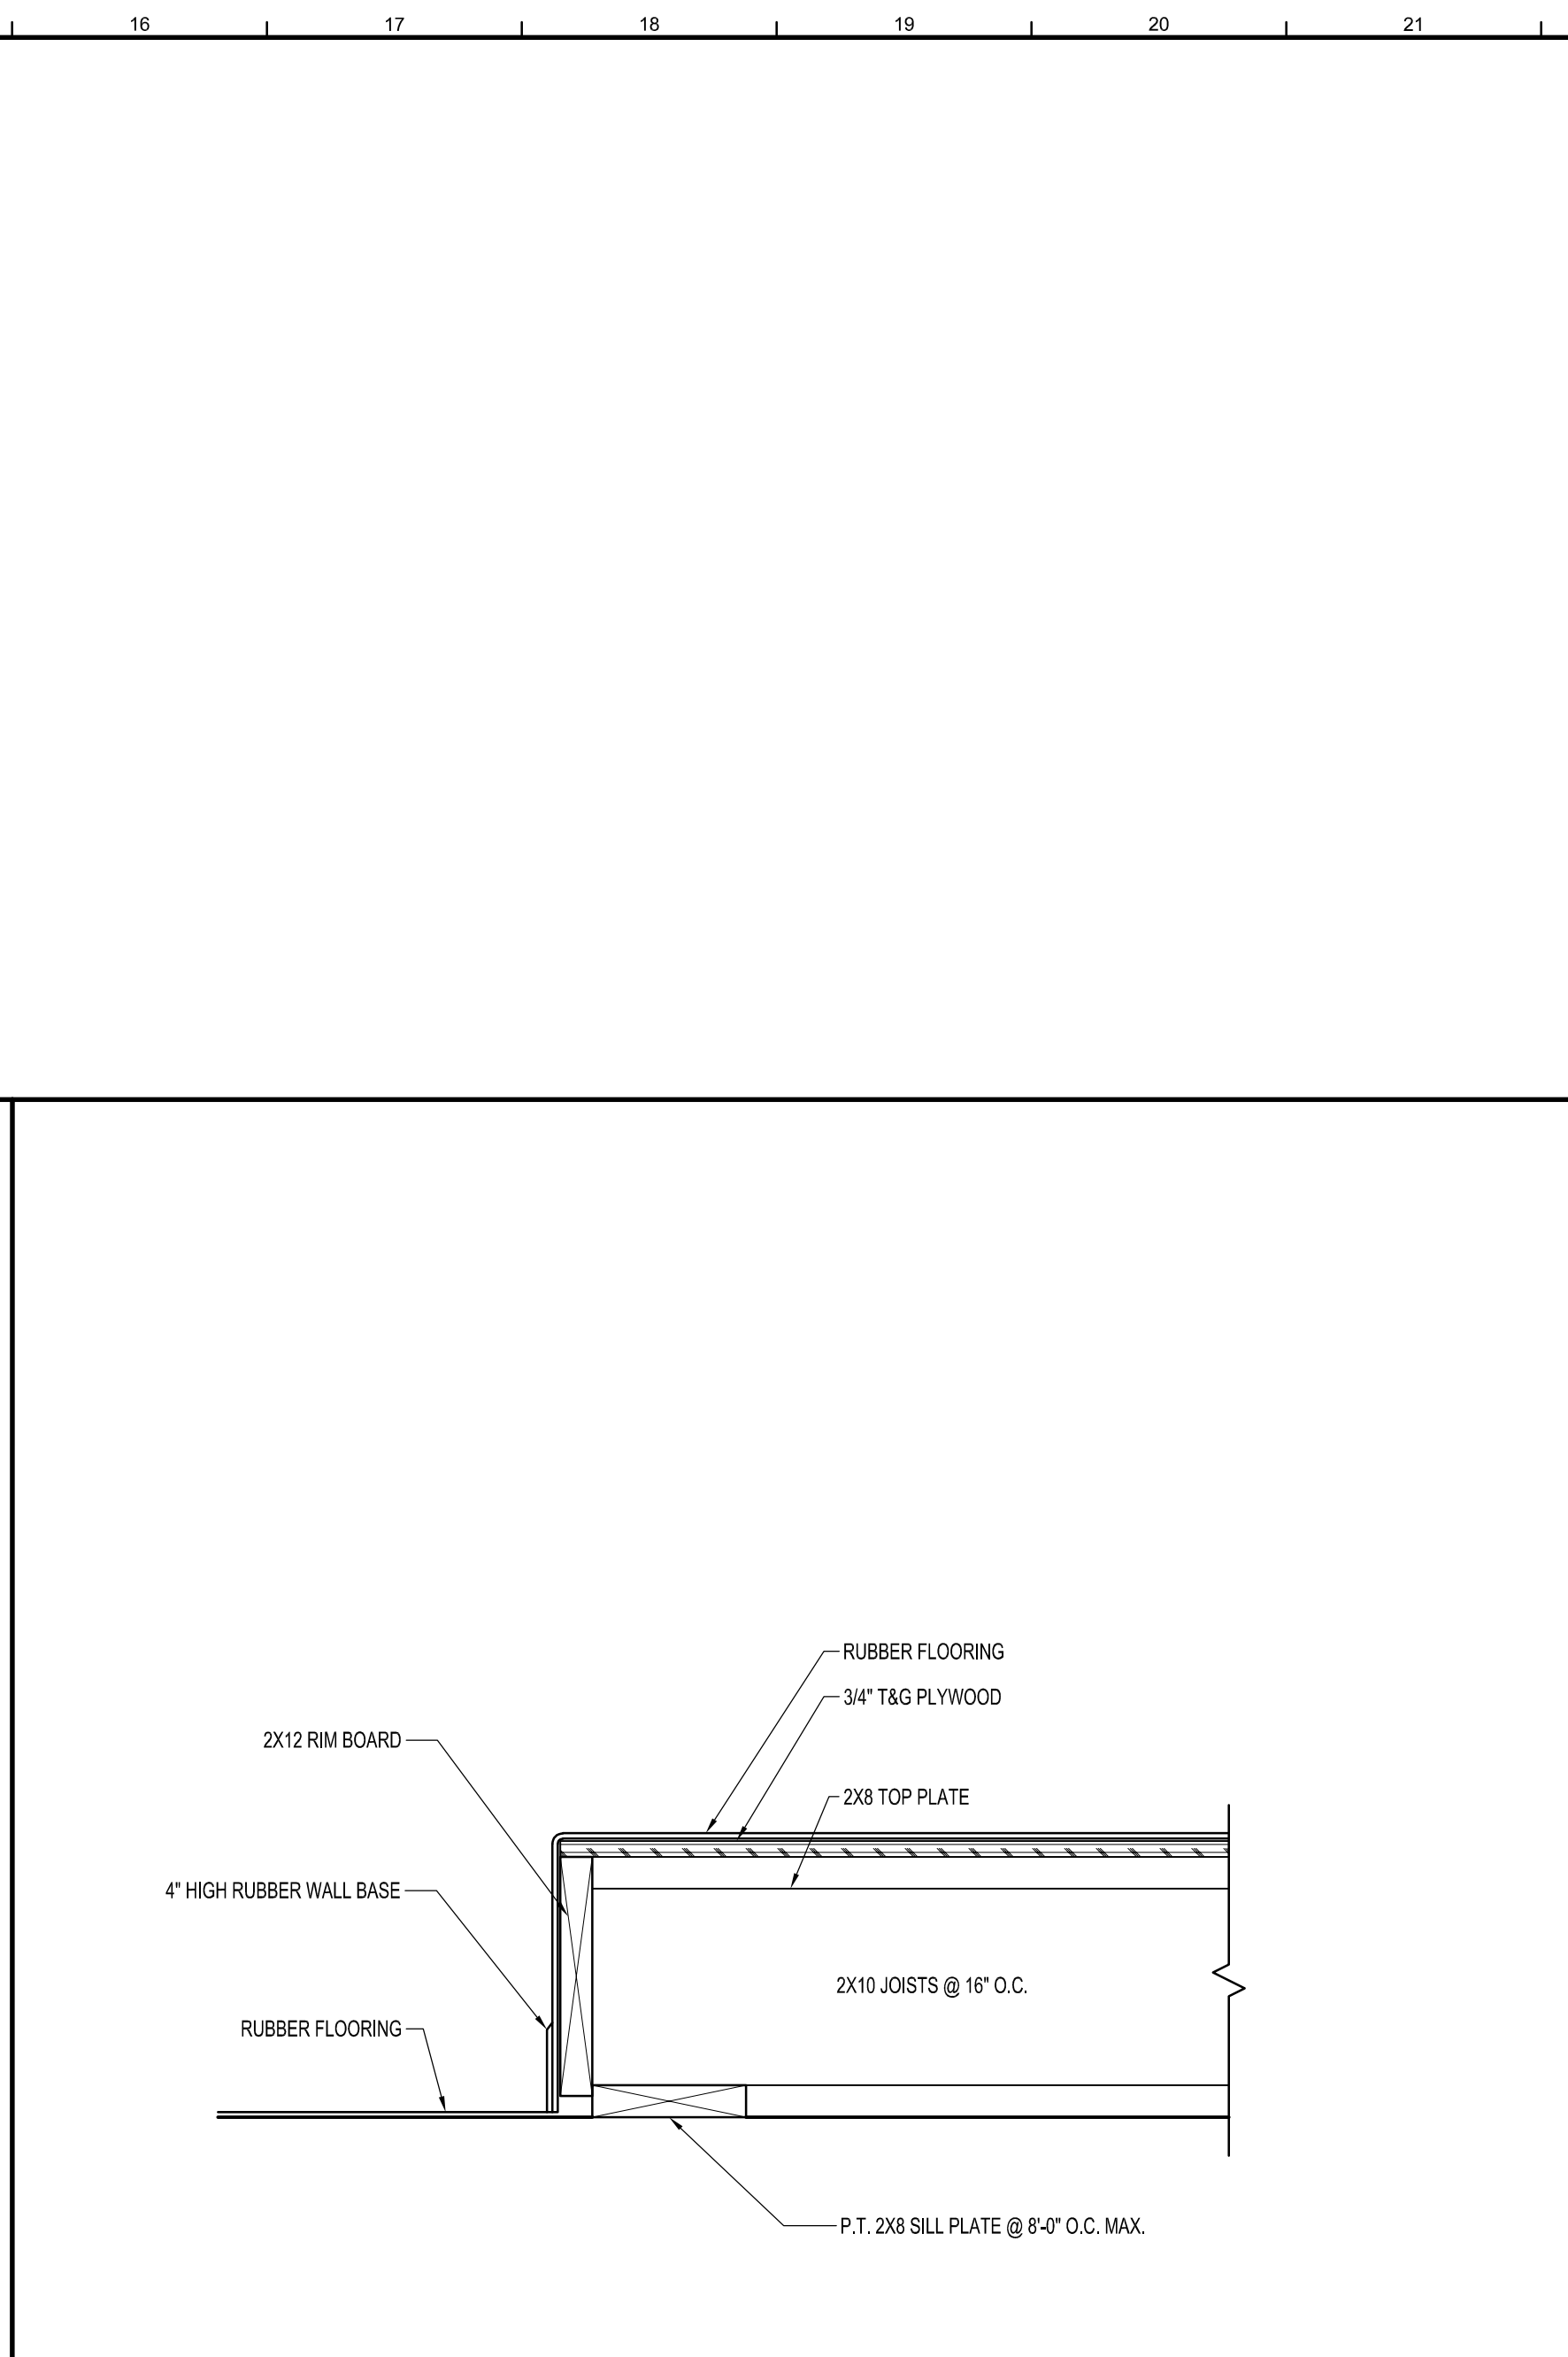

F16	DETAIL @ ADA TOILET LOW WALL
1 1/2" = 1'-0"	

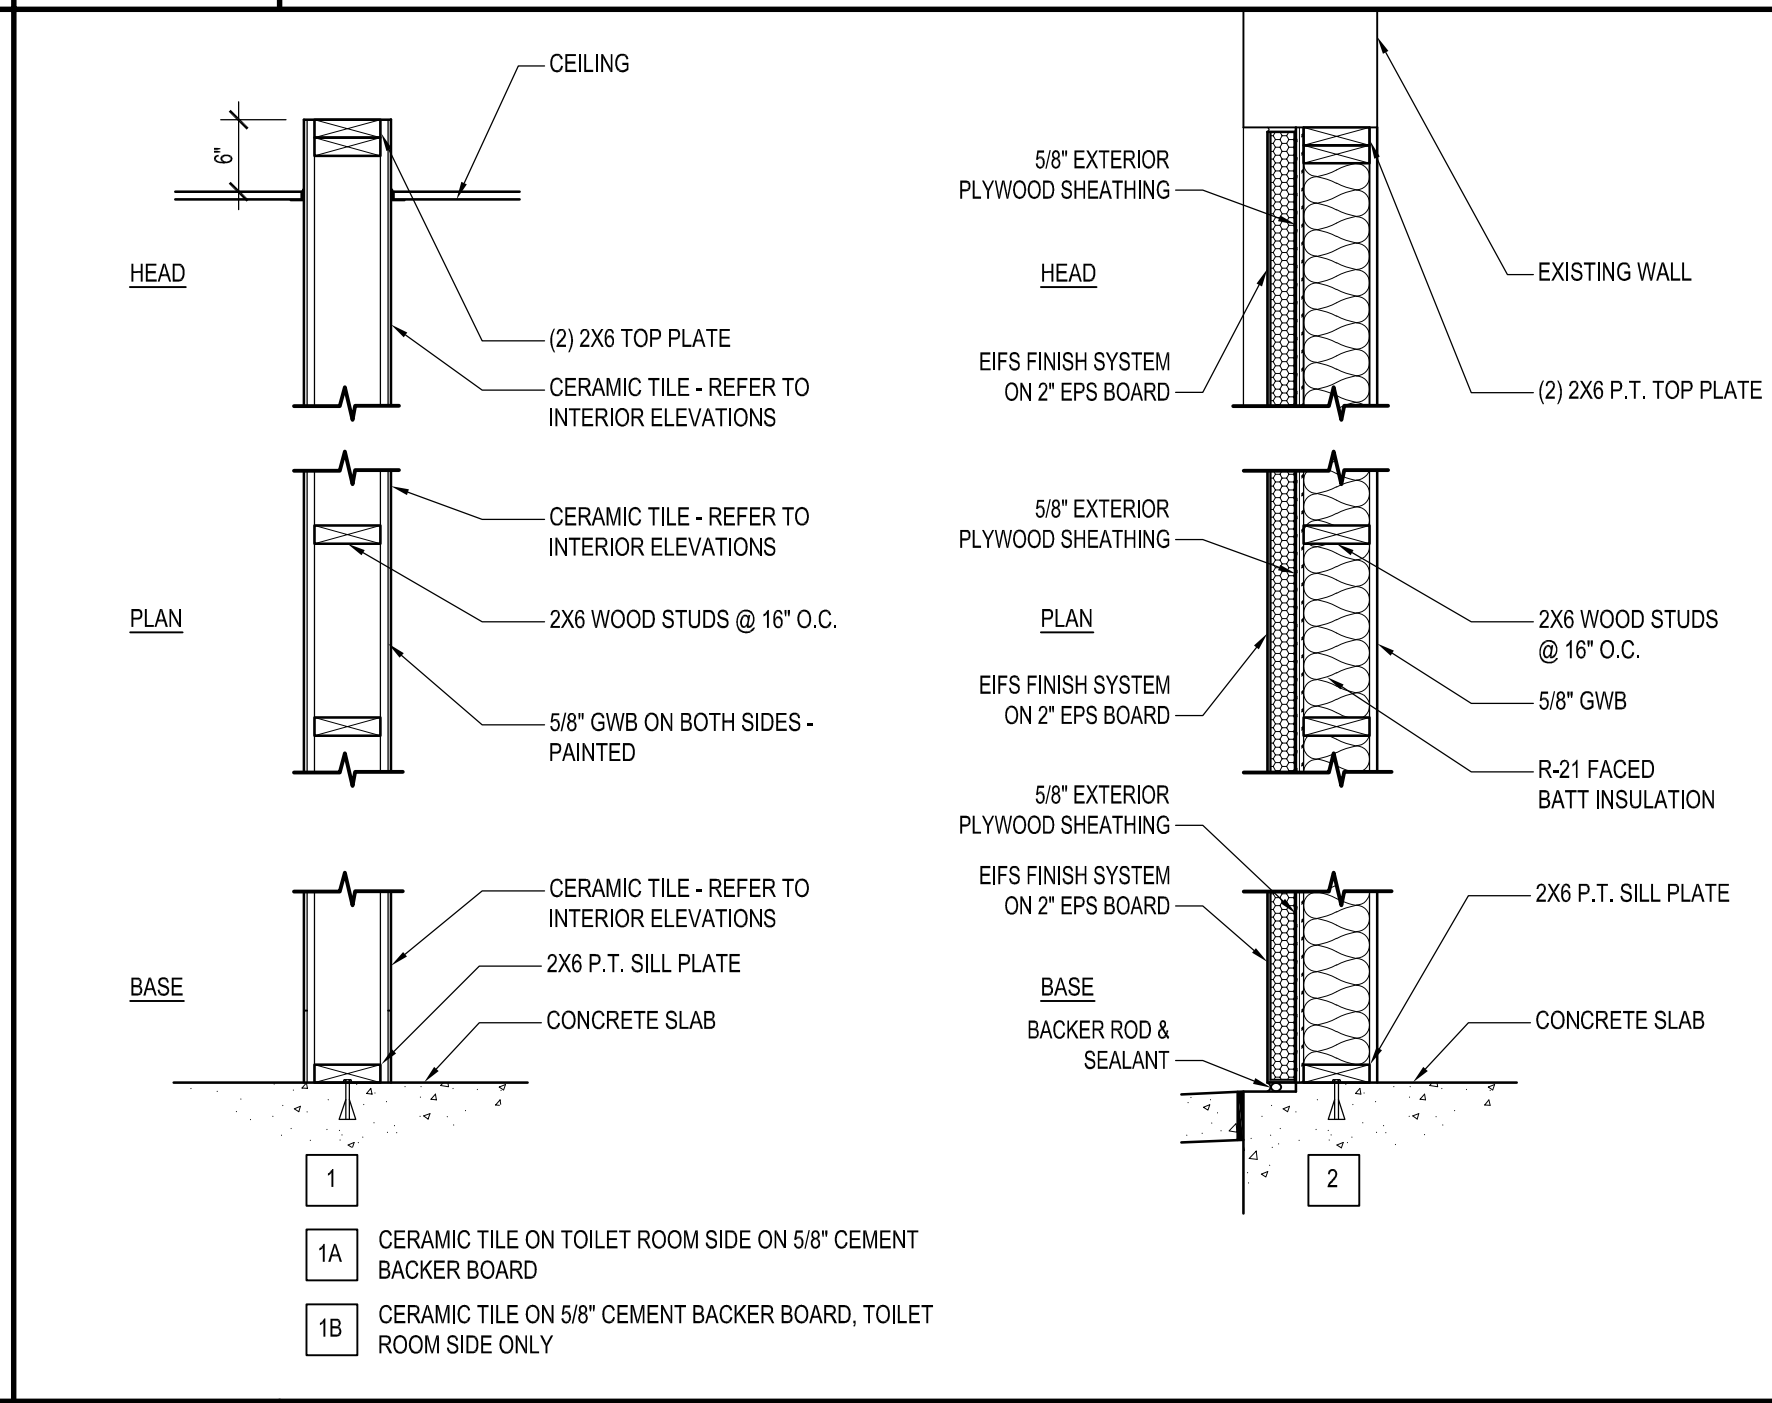

A16	WALL TYPES
3/4" = 1'-0"	