


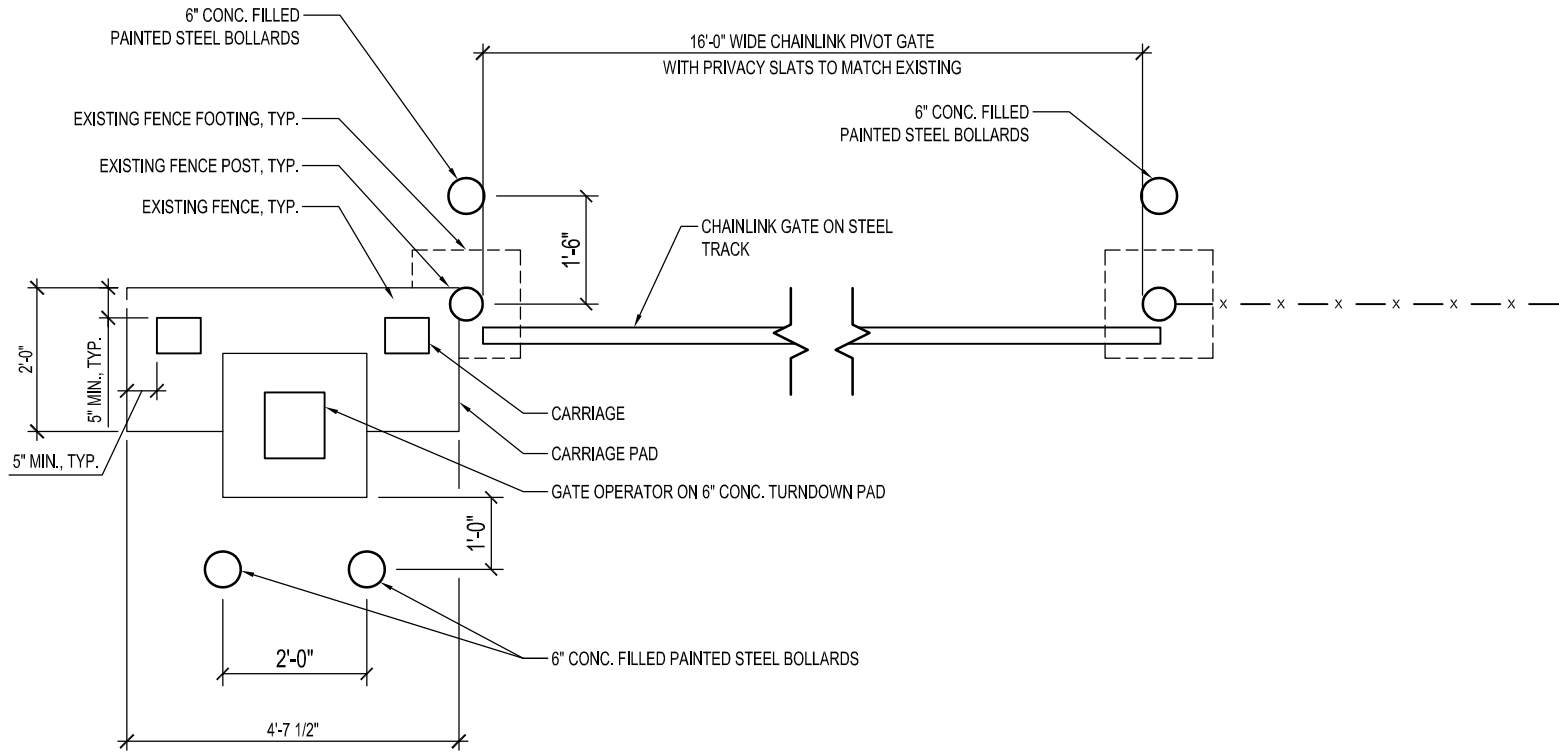

NOTE: CONTRACTOR SHALL REMOVE THE EXISTING 16'-0" SWING GATE


PLAN AT NEW PIVOT GATE

HI - GRADE - EVIDENCE STORAGE BLDG
17257 S DUPONT HWY
HARRINGTON, DE 19952
MJ4506000006

Date:	AUGUST 7, 2026
Scale:	NTS
Dwn.By:	BNB
Proj.No.:	0586B053.B01
	SKETCH 01
Dwg.No.:	SK-01

DAVIS BOWEN & FRIEDEL, INC.
 ARCHITECTS • ENGINEERS • PLANNERS • SURVEYORS

SALISBURY, MD 410.543.9091
MILFORD, DE 302.424.1441
EASTON, MD 410.770.4744
CENTREVILLE, MD 443.262.9130

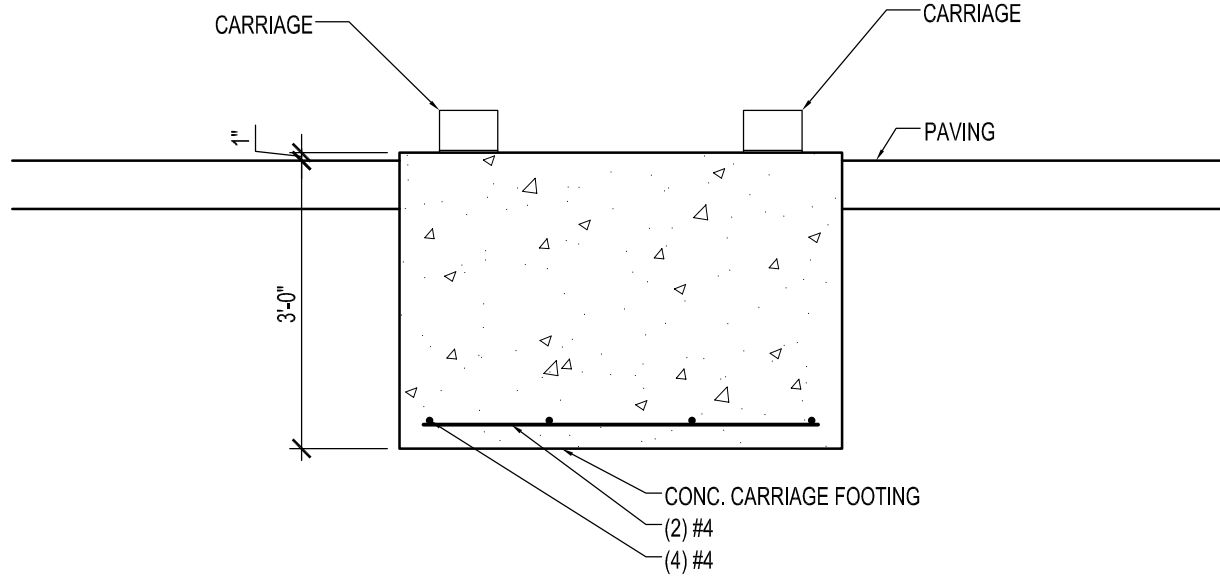

SECTION AT CARRIAGE PAD

Date:	AUGUST 7, 2026
Scale:	1/2" = 1'
Dwn.By:	BNB
Proj.No.:	0586B053.B01
	SKETCH 02
Dwg.No.:	SK-02

HI - GRADE - EVIDENCE STORAGE BLDG
17257 S DUPONT HWY
HARRINGTON, DE 19952
MJ450600006

**DAVIS
BOWEN &
FRIEDEL, INC.**

ARCHITECTS • ENGINEERS • PLANNERS • SURVEYORS

SALISBURY, MD 410.543.9091	MILFORD, DE 302.424.1441	EASTON, MD 410.770.4744	CENTREVILLE, MD 443.262.9130
-------------------------------	-----------------------------	----------------------------	---------------------------------