

A1	WALL CONSTRUCT JT. DTL.	A4	WALL CORNER REINF. PLAN DETAIL	A8	EXIST. SLAB TO NEW SLAB JT. DTL.	A13	SECTION AT PIER	A18	TYP. FOUNDATION WALL DETAIL
NTS		NTS		NTS		3/4" = 1'-0"		3/4" = 1'-0"	

DAVIS BOWEN & FRIEDEL, INC.
ARCHITECTS • ENGINEERS • SURVEYORS
BALTIMORE, MARYLAND
410.770.4744


HI-GRADE BUILDING RENOVATIONS
124 PORTER STREET
HARRINGTON, DE 19952

DATE	COMMENTS
01/10/24	15%/30% DESIGN SUBMISSION
02/10/24	60% DESIGN SUBMISSION
02/22/24	A&B SUBMISSION
04/02/24	FIRE MARSHAL SUBMISSION
05/10/24	FIRE MARSHAL COMMENTS
07/16/24	95% DESIGN SUBMISSION
	BID DRAWINGS

Date: JULY 16, 2024
Scale: AS NOTED
Dwn.By: PJT
Proj.No.: 0586B053.A01

FOUNDATION DETAILS

Dwg.No.: **S-501**

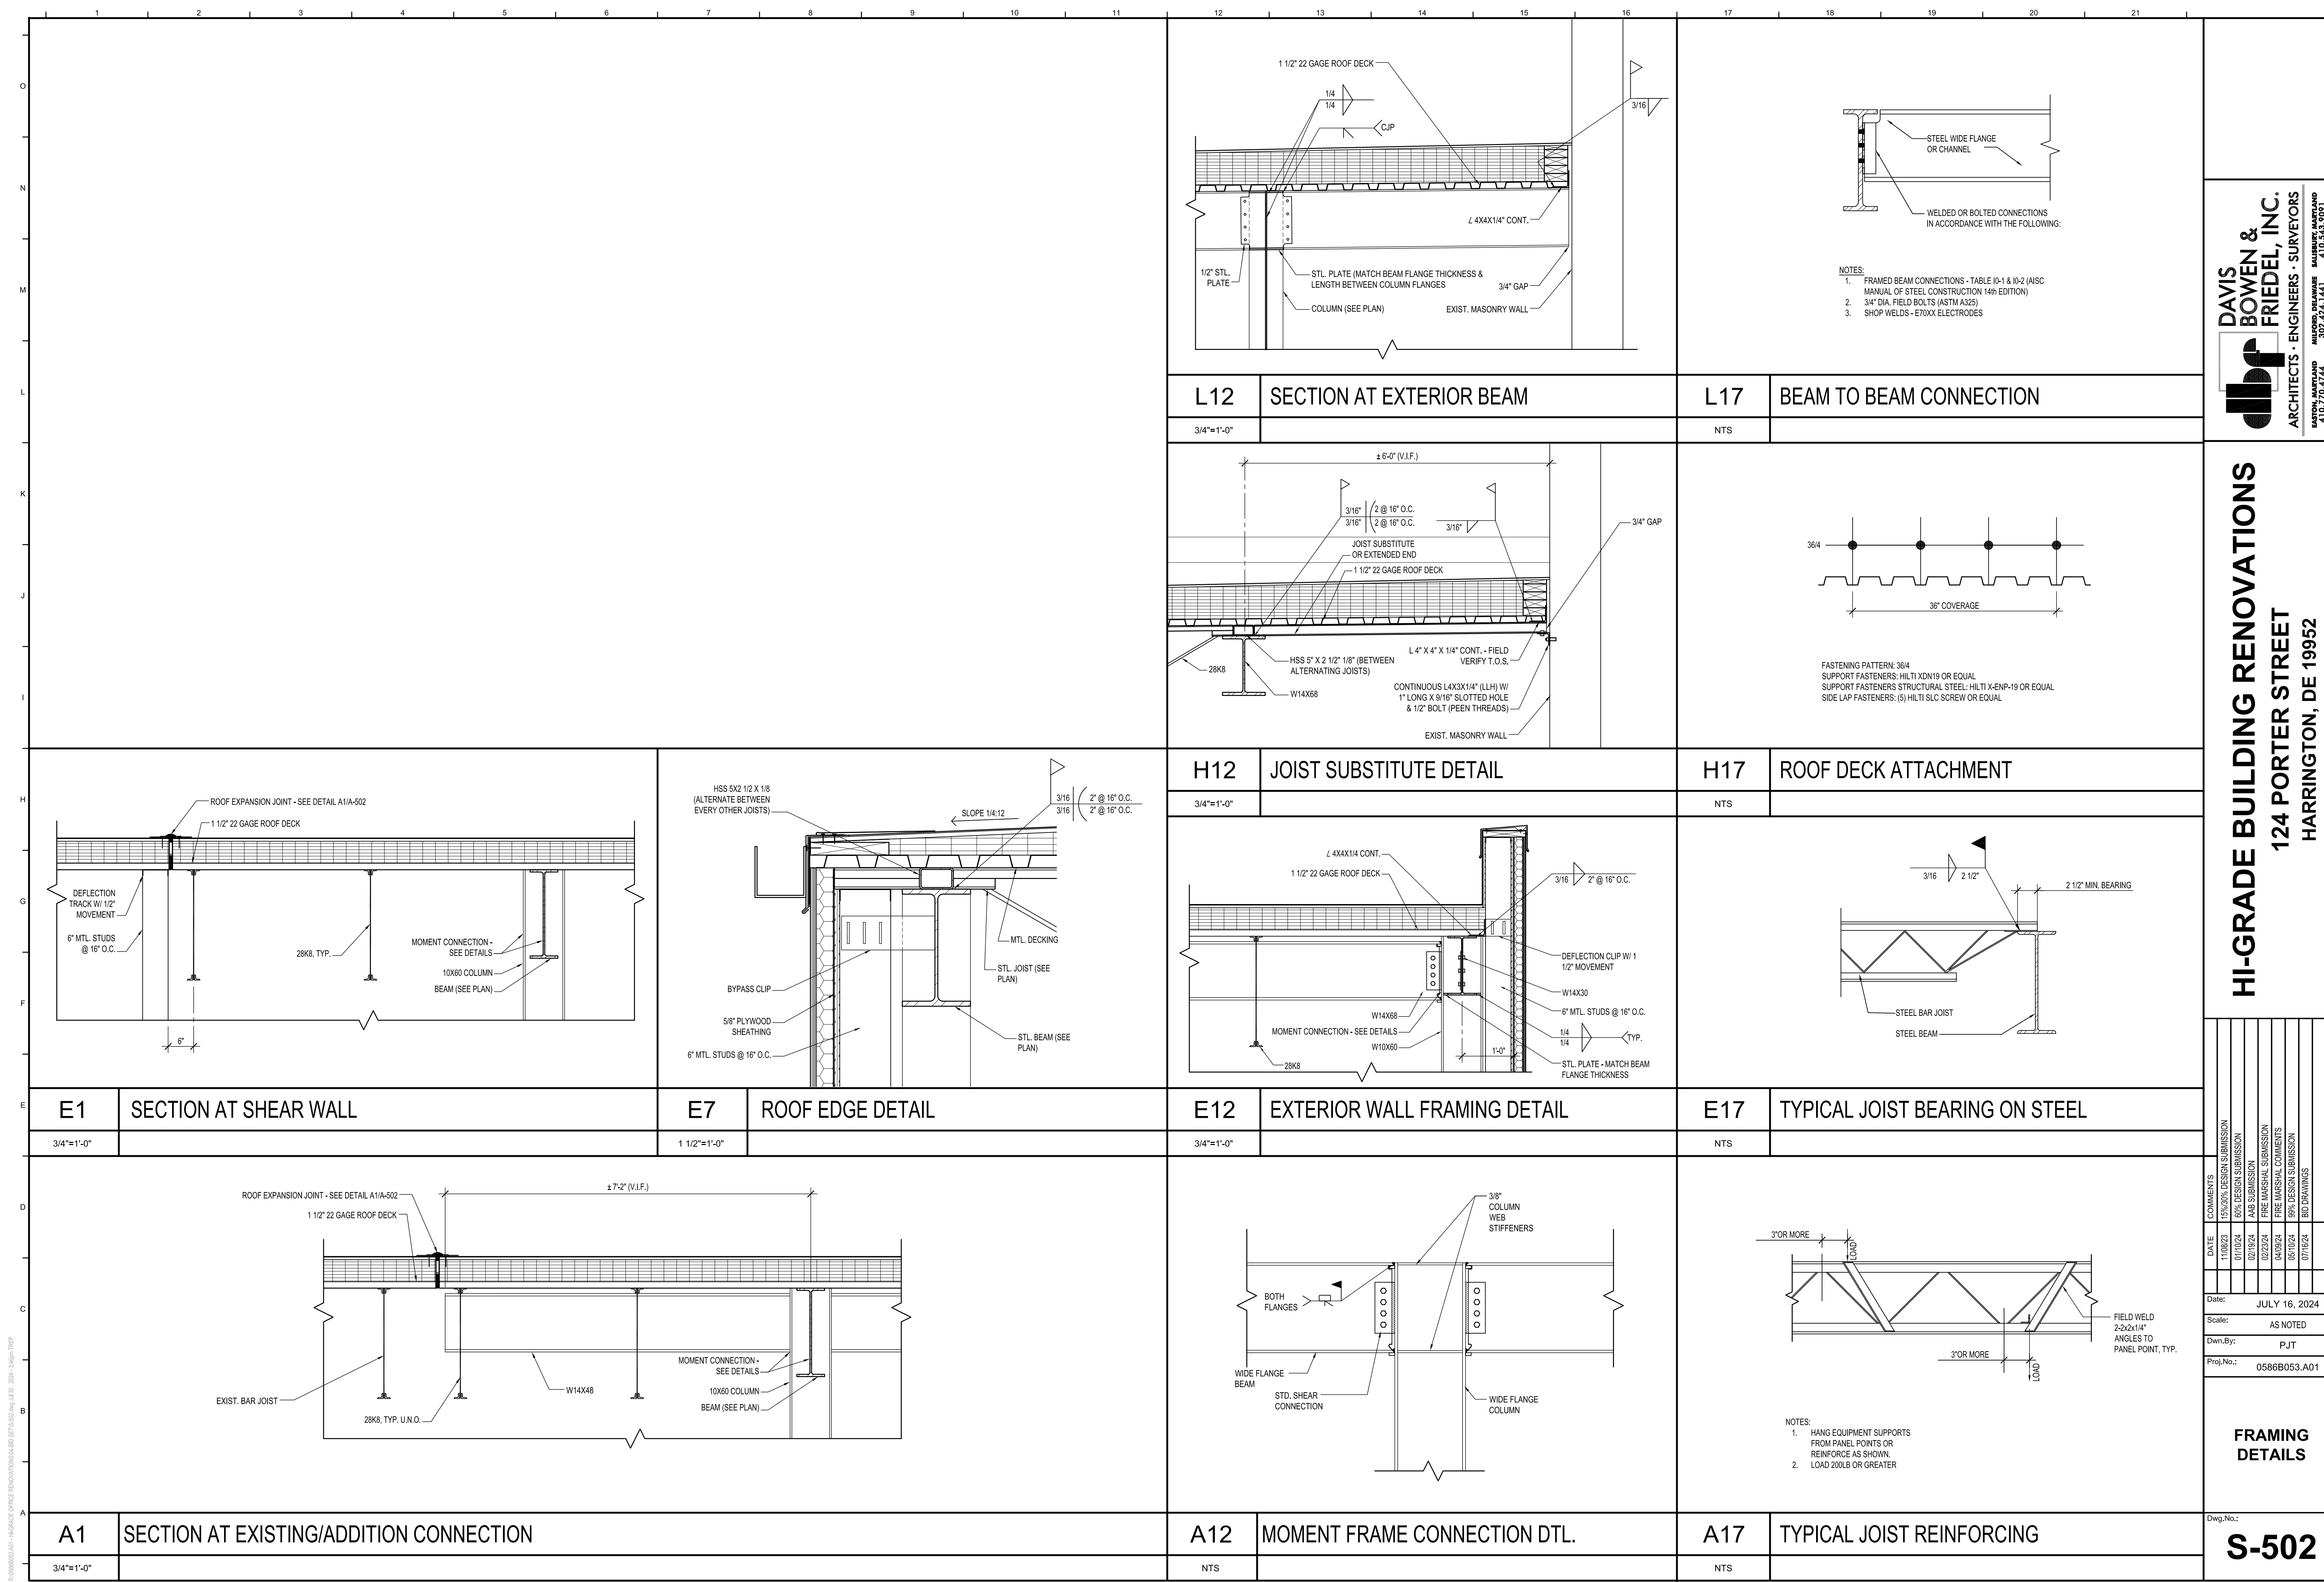

DAVIS BOWEN & FRIEDEL, INC.
 ARCHITECTS • ENGINEERS • SURVEYORS
 BALTIMORE, MARYLAND 410.341.1411
 SALEM, MARYLAND 410.770.4744

HI-GRADE BUILDING RENOVATIONS
 124 PORTER STREET
 HARRINGTON, DE 19952

15% DESIGN SUBMISSION
60% DESIGN SUBMISSION
A&B SUBMISSION
PRE-MARSHAL SUBMISSION
FIRE-MARSHAL COMMENTS
95% DESIGN SUBMISSION
BID DRAWINGS

DATE	11/08/23
DATE	01/10/24
DATE	02/19/24
DATE	02/22/24
DATE	04/09/24
DATE	05/10/24
DATE	07/16/24

Date: JULY 16, 2024
 Scale: AS NOTED
 Dwn.By: PJT
 Proj.No.: 0586B053.A01

FRAMING DETAILS

Dwg.No.: **S-502**