



DNREC DIVISION OF
FISH AND WILDLIFE





89 Kings Highway
Dover, DE 19901
302-739-9910
dnrec.delaware.gov/fish-wildlife/

Addendum #3 Cover Page

Contract No: NAT26001-THWILDVIEW

Ted Harvey Conservation Area Viewing Platforms

Please see Addendum #3 attachments for plan changes.

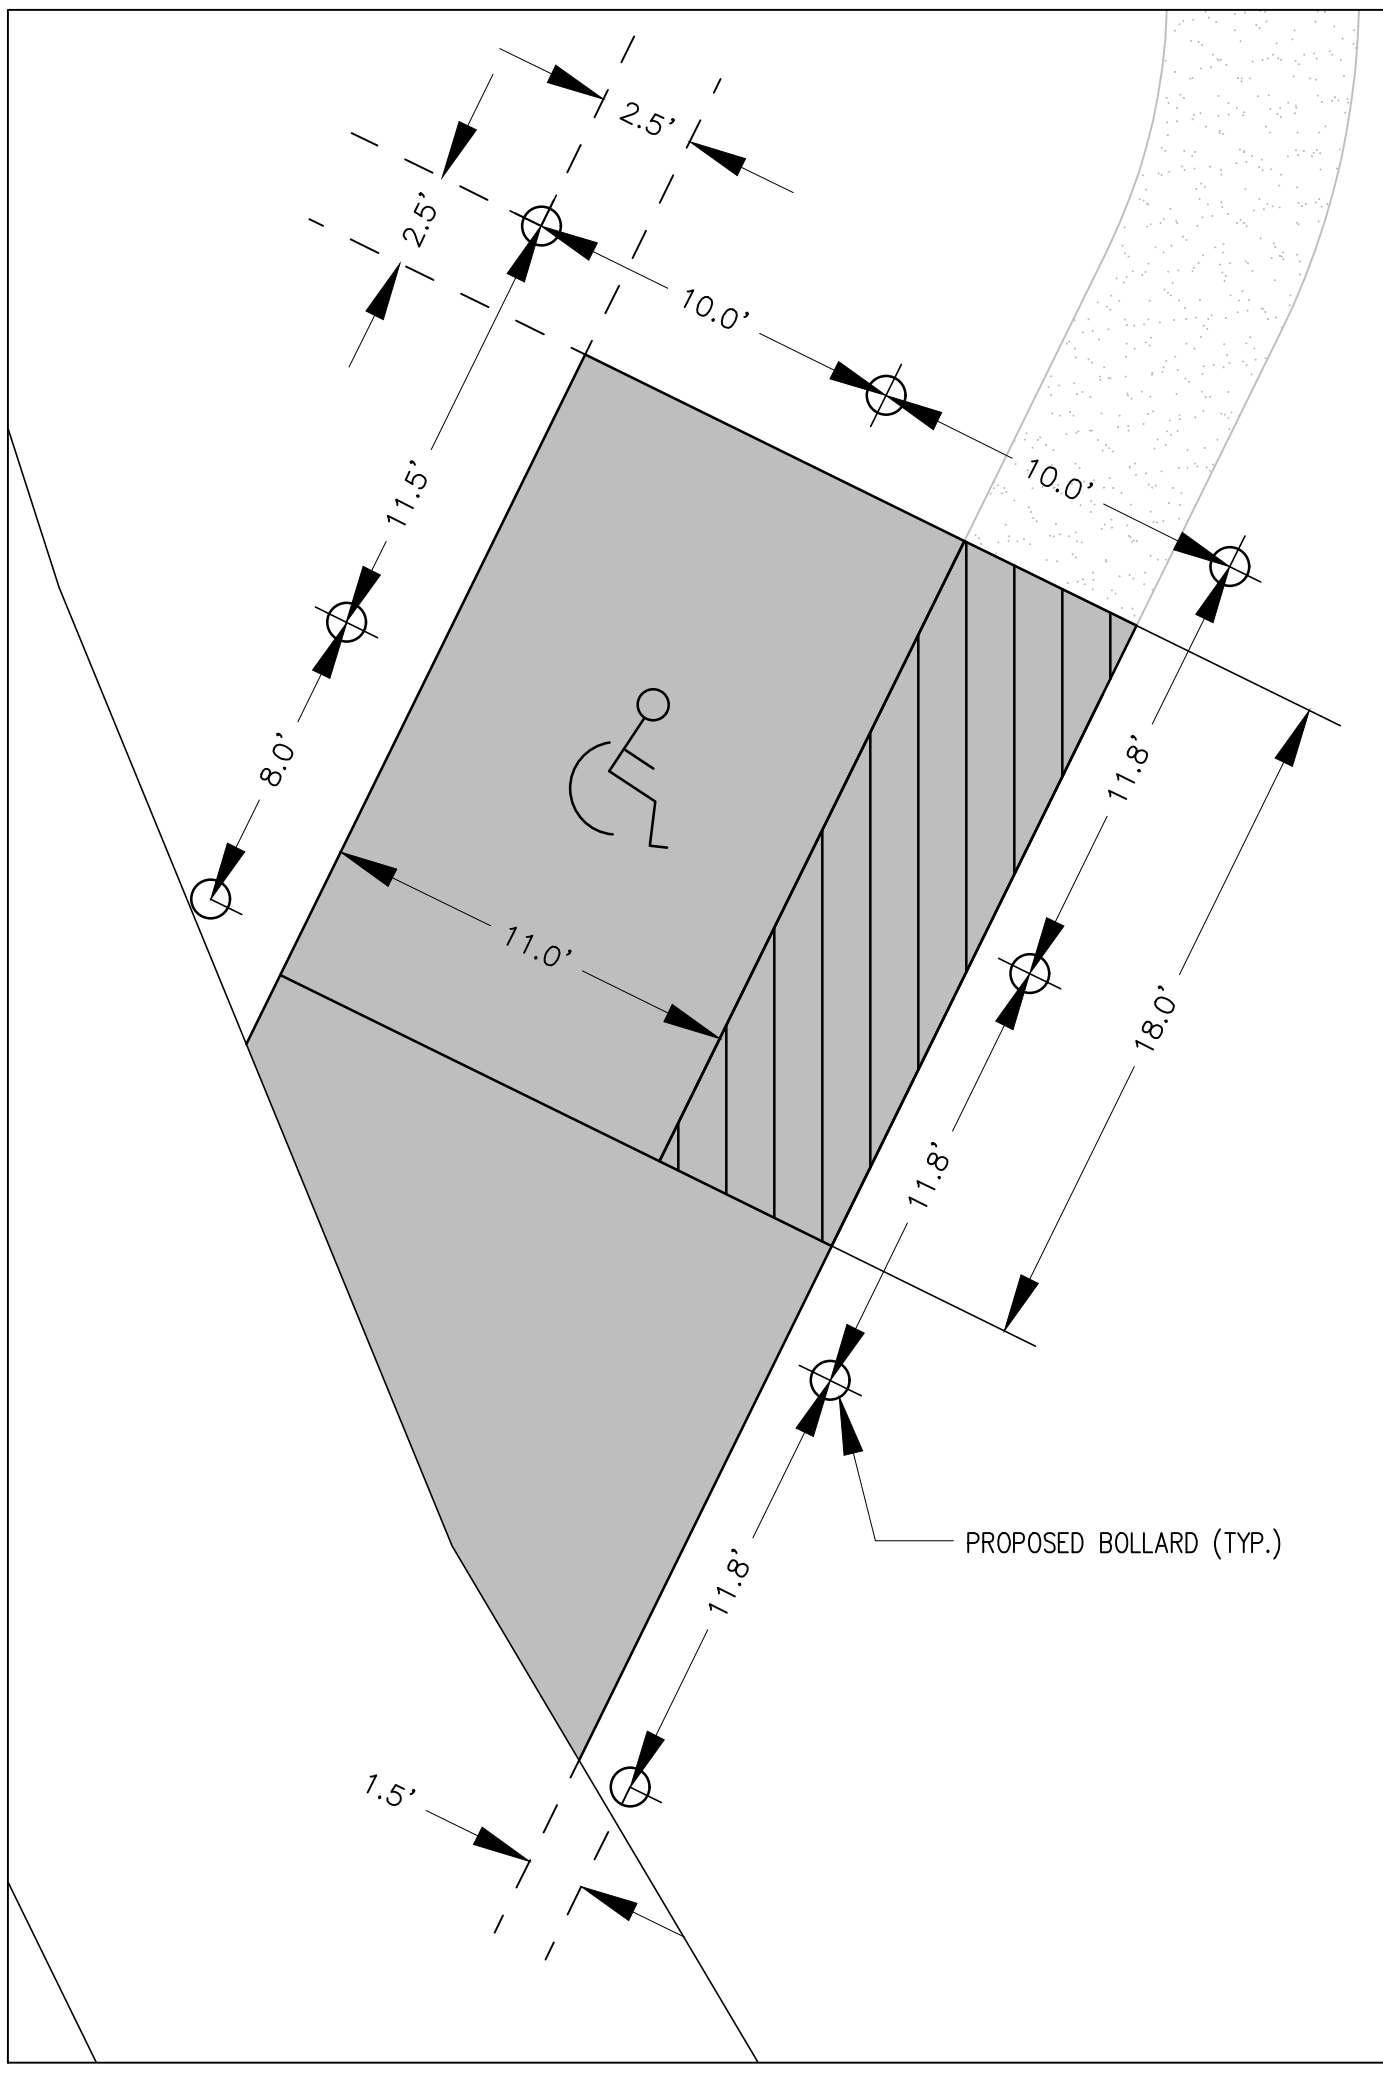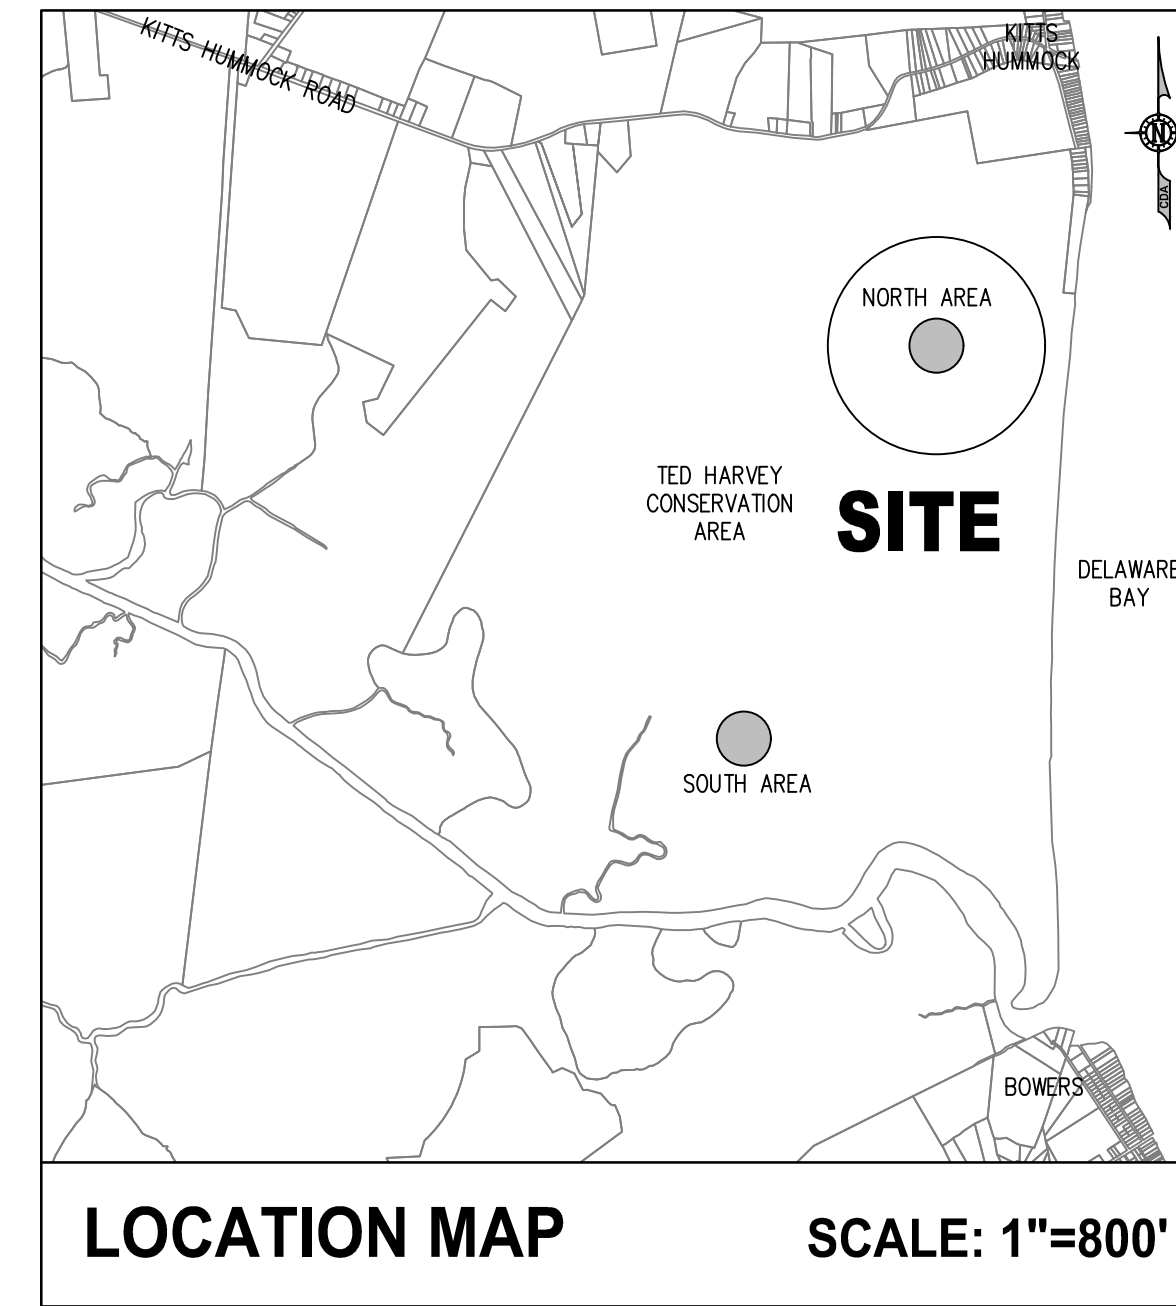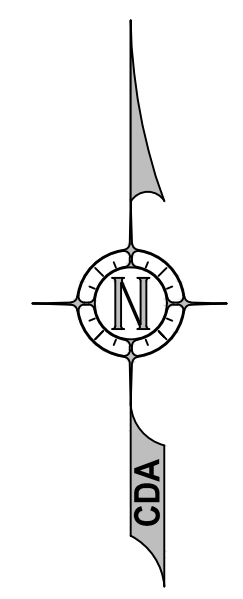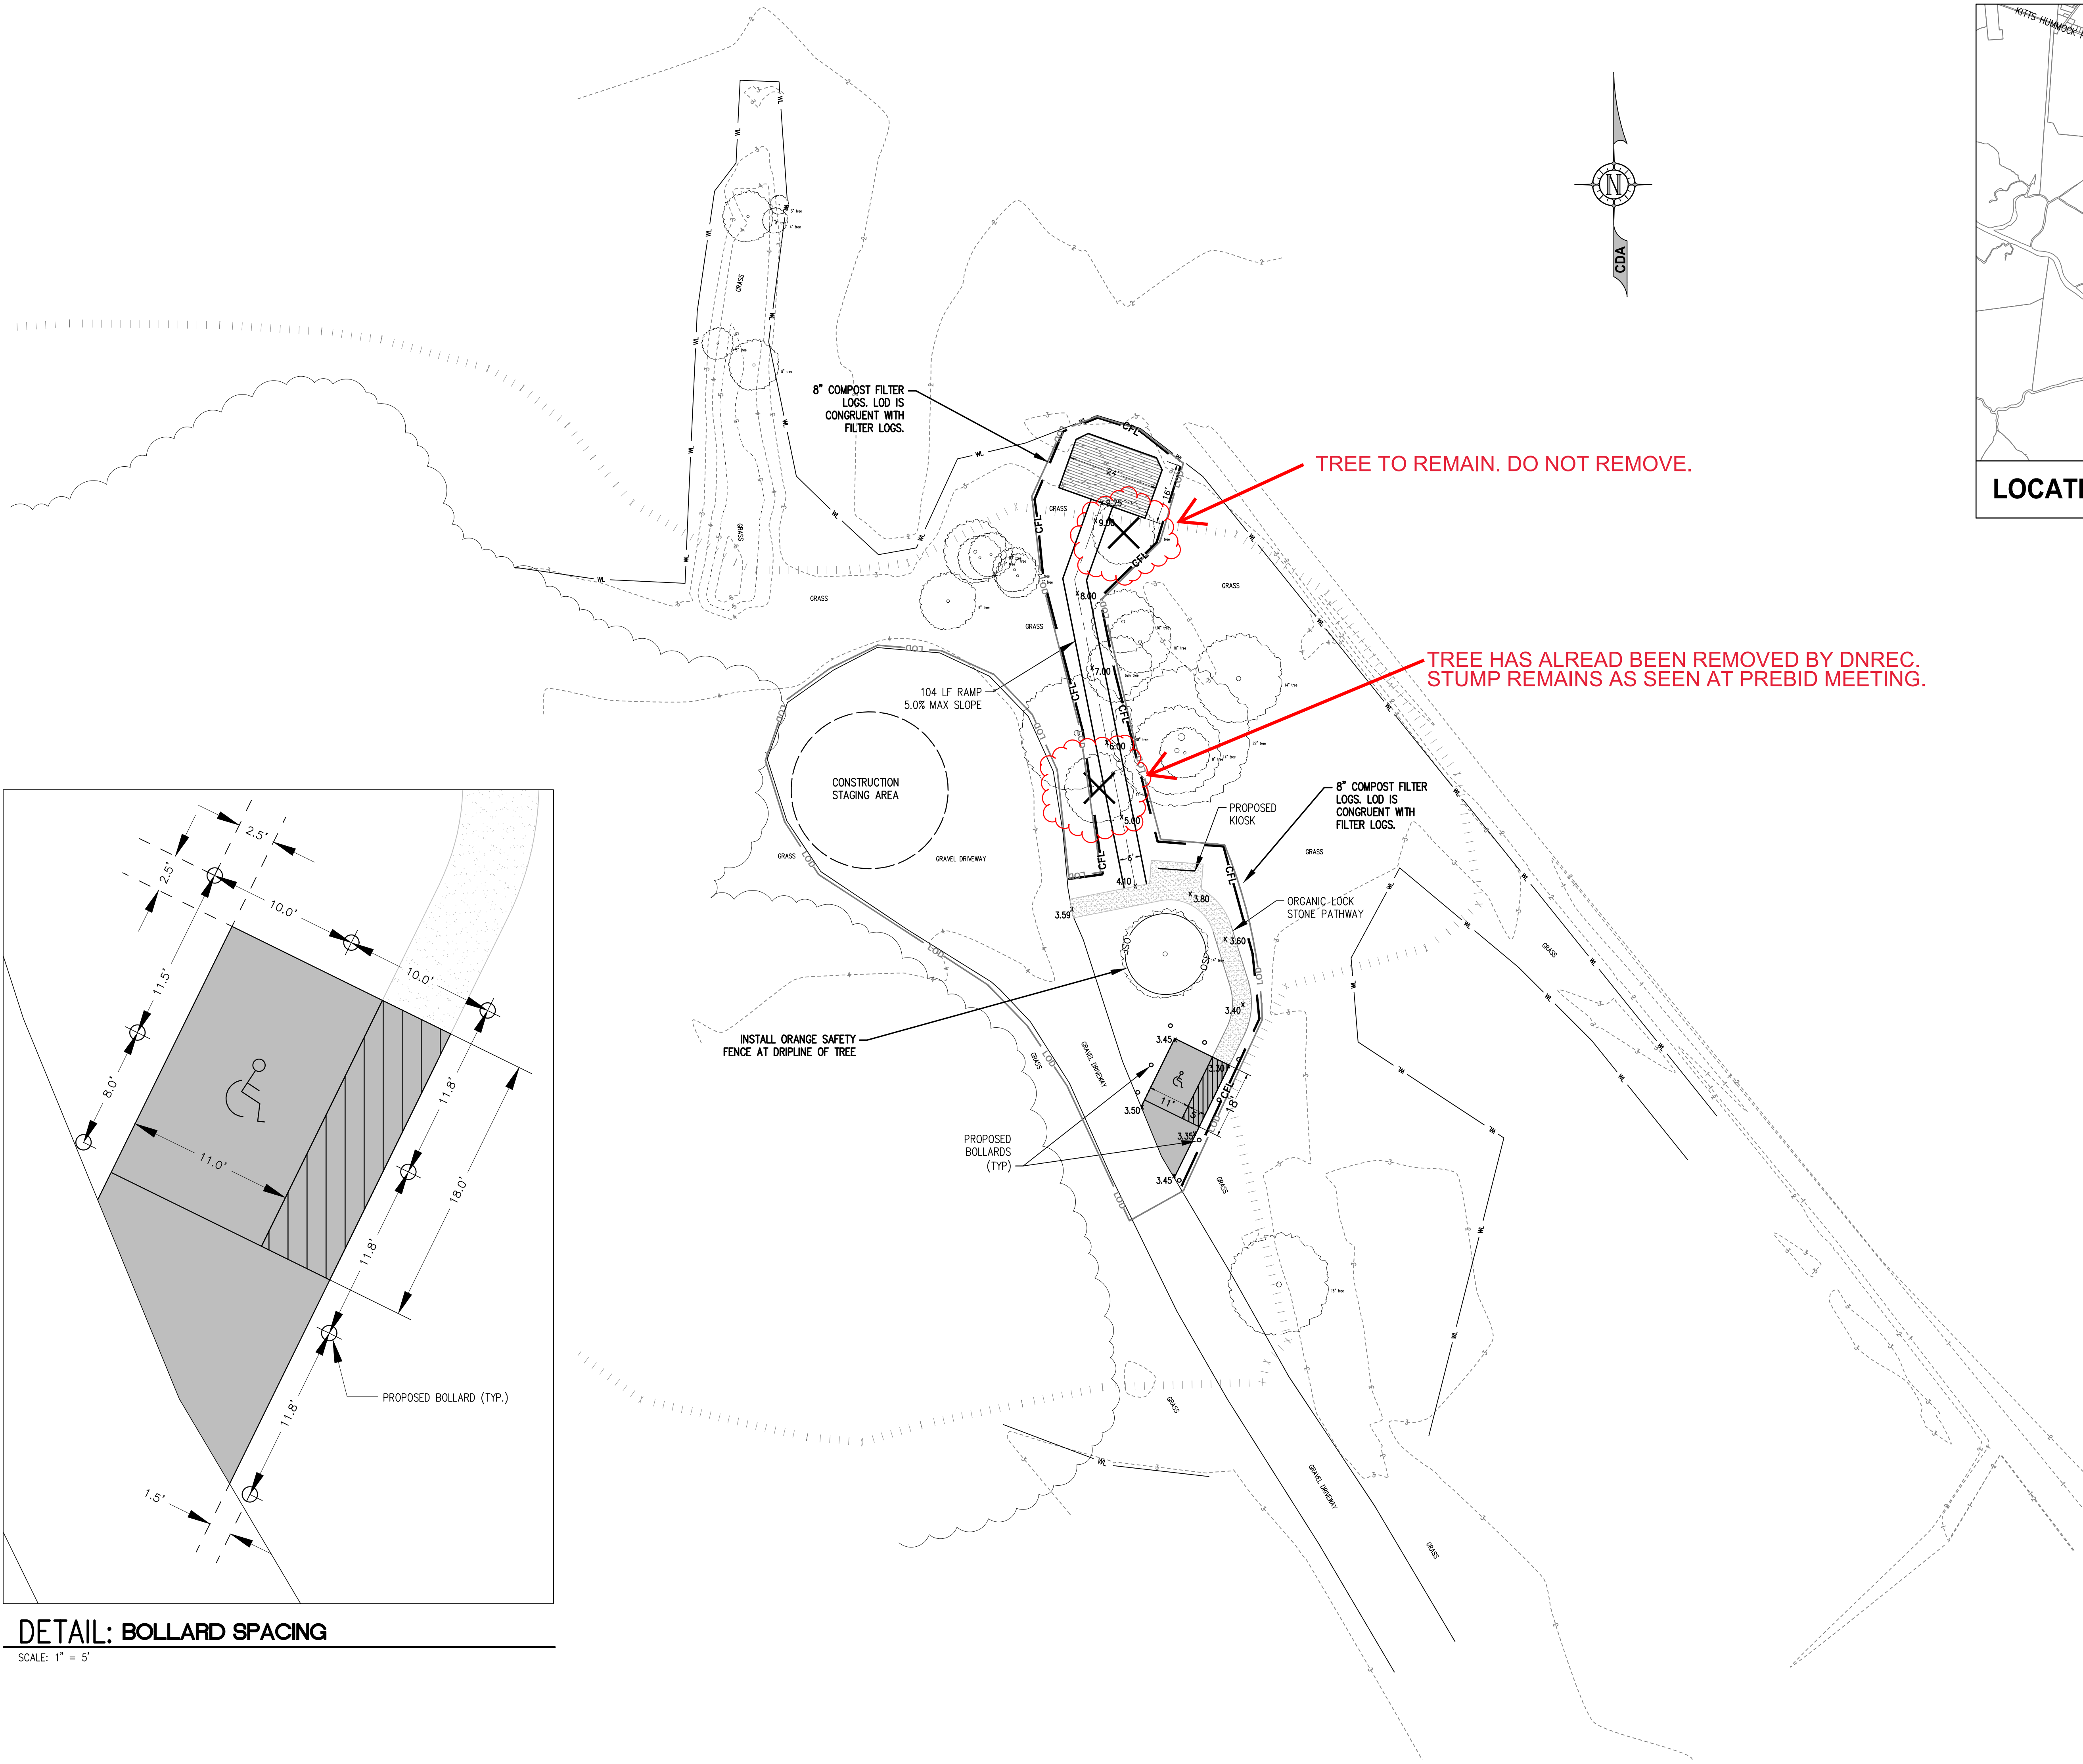

DETAIL: BOLLARD SPACING

SCALE: 1" = 5'

REVISION	DATE
EARLIER REVISION COMMENTS REMOVED	
PER 30% COMMENTS	1/8/20
AAB & DNREC S&S SUBMISSIONS	11/2/21
60% SUBMISSION	1/25/22
PER OMB COMMENTS	4/18/22
PER OMB COMMENTS	6/17/22
PER OMB COMMENTS	5/9/25
PER KENT CO. PERMITTING COMMENTS	5/29/26

CDA ENGINEERING INC.

CIVIL/SITE ENGINEERING AND LAND PLANNING

6 LARCH AVENUE
SUITE 401
WILMINGTON, DE 19804

Tel: 302.998.9202
Fax: 302.691.1314
cdaengineering.com

DRAWN BY:	PJM
CHECKED BY:	CD
PROJECT No.:	18.125.00
SCALE:	1"=20'
DATE:	5.10.18
CAD FILE:	18.125.00 BASE.DWG


PROJECT #NAT20001-THWILDVIEW

TED HARVEY CONSERVATION AREA
VIEWING PLATFORMS
FINAL DESIGN REVIEW

KENT COUNTY DELAWARE


EXISTING TOPOGRAPHY & PROPOSED LAYOUT
DRAWING TITLE: NORTH PLATFORM

DRAWING NUMBER: C-2

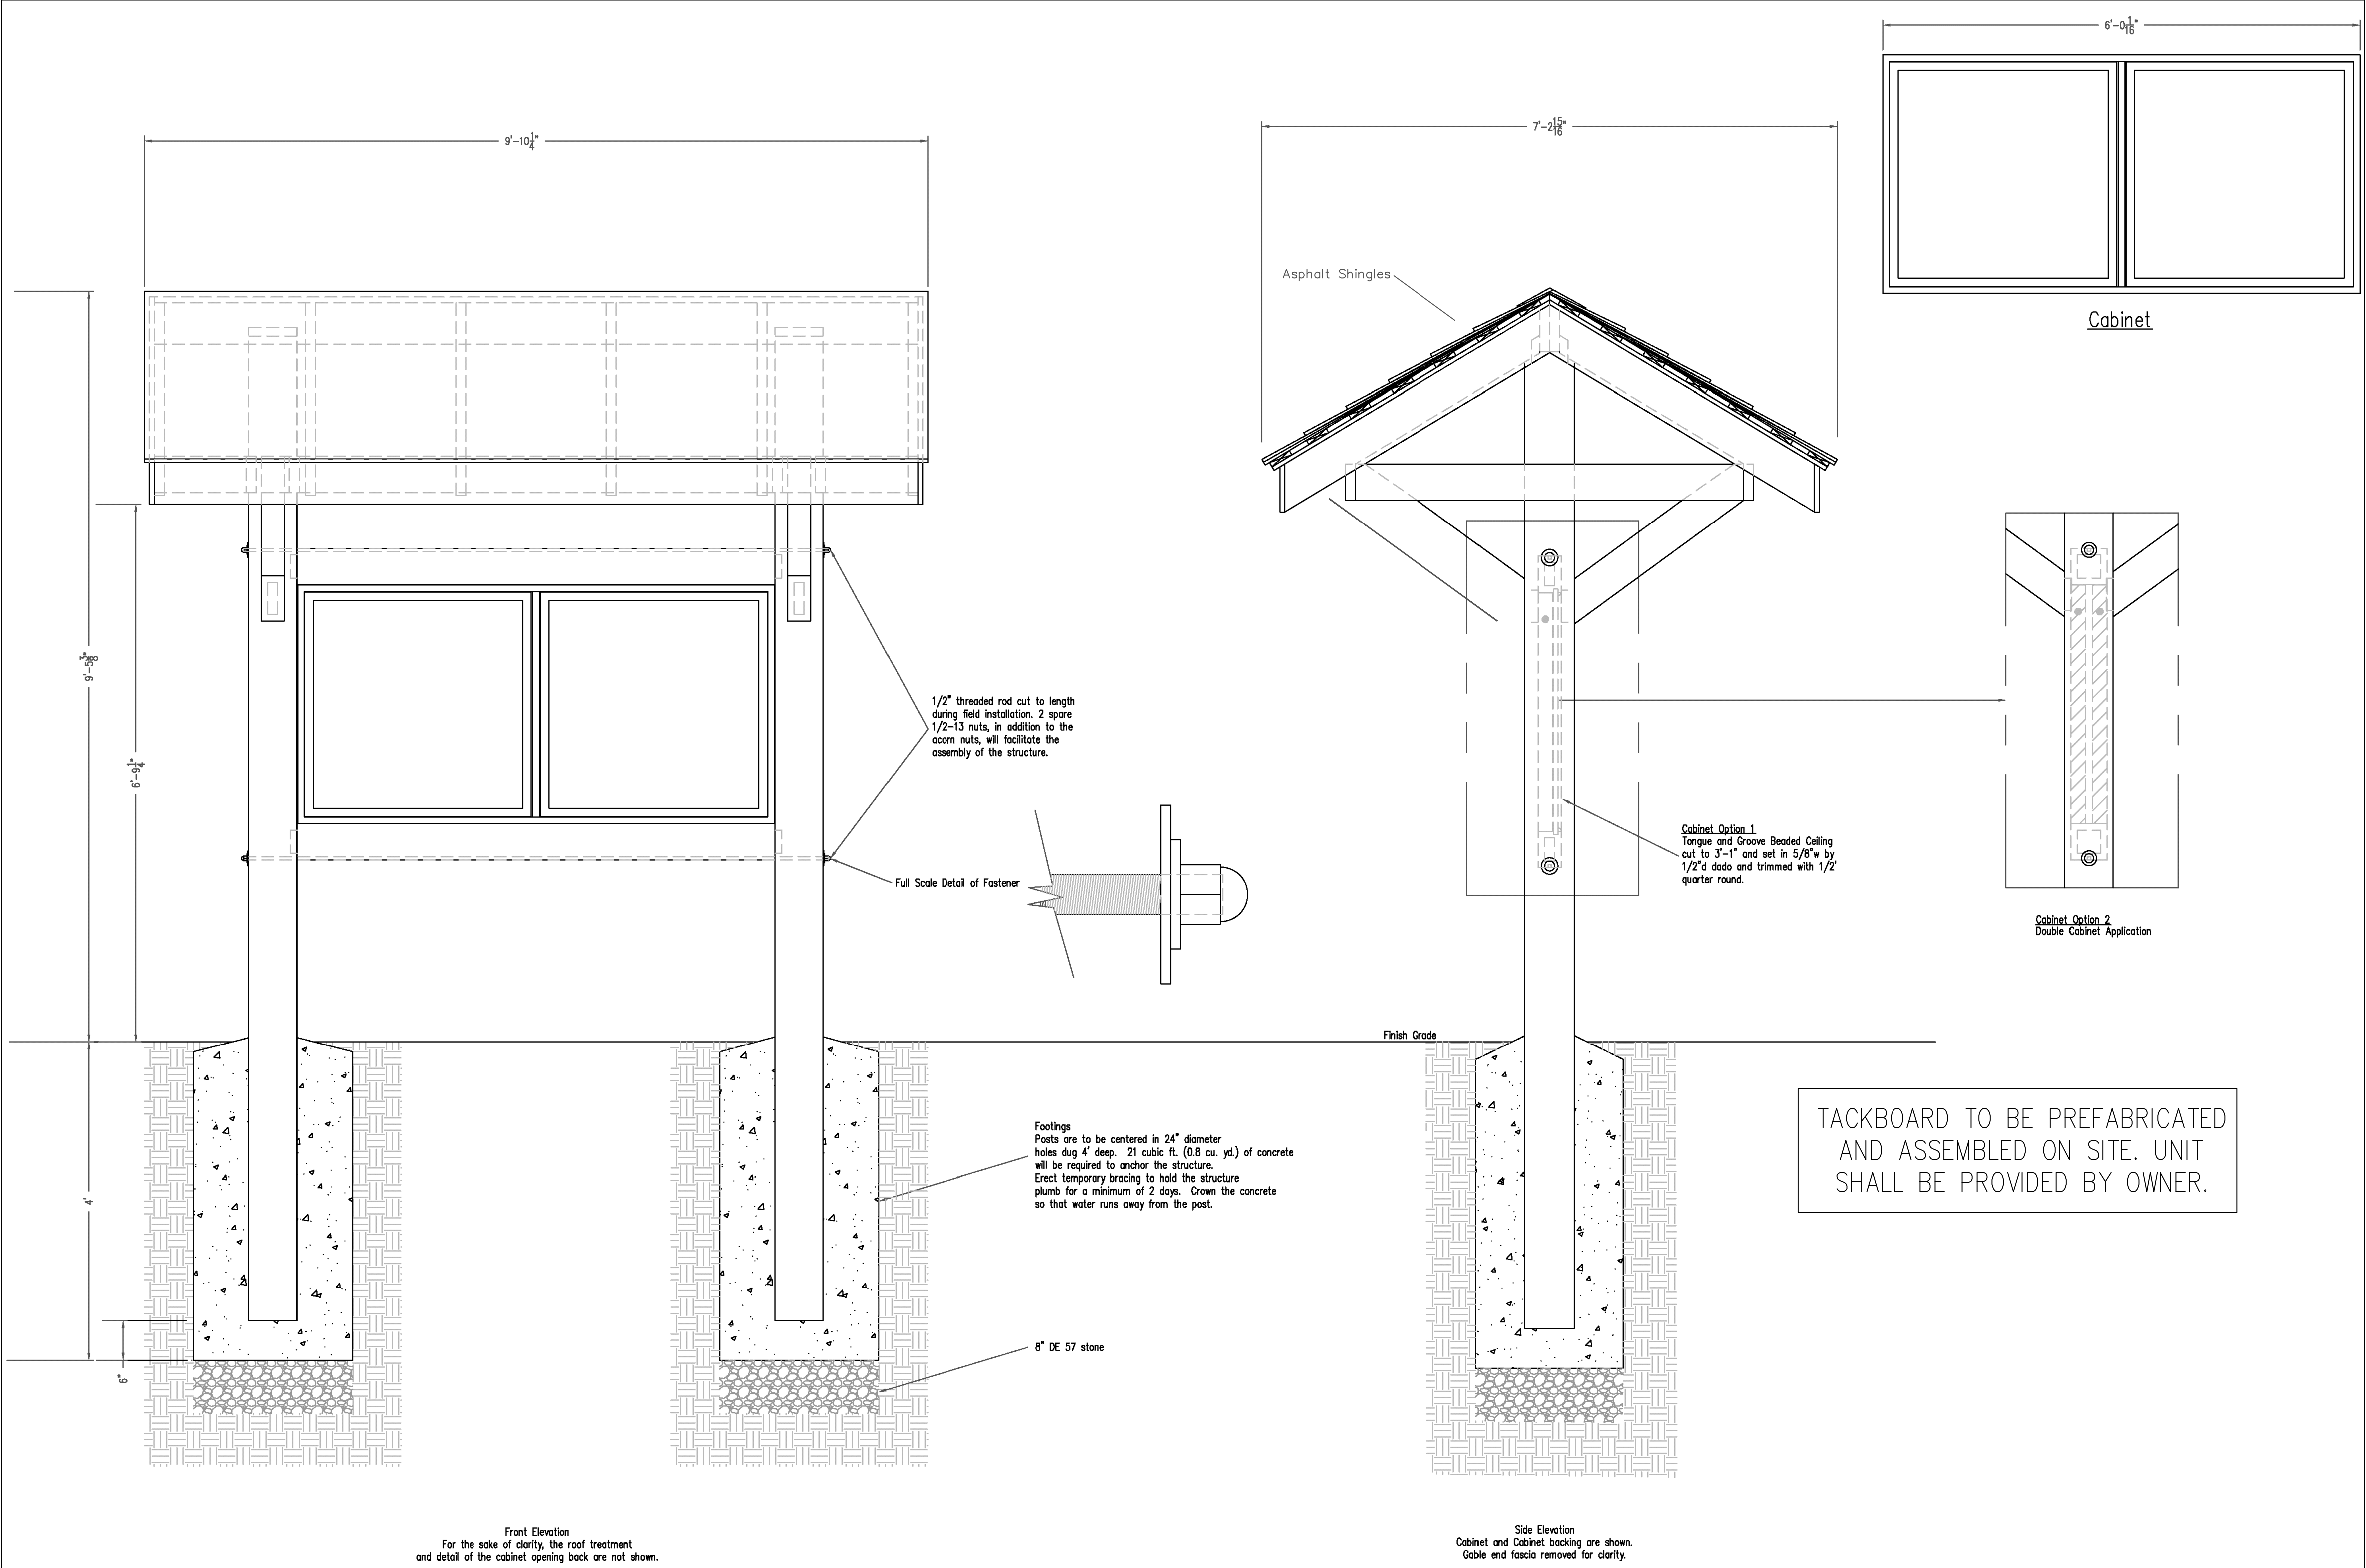

DETAIL: STANDARD FISH + WILDLIFE TACKBOARD - LARGE (3' X 6' CABINET) VERSION

NOT TO SCALE

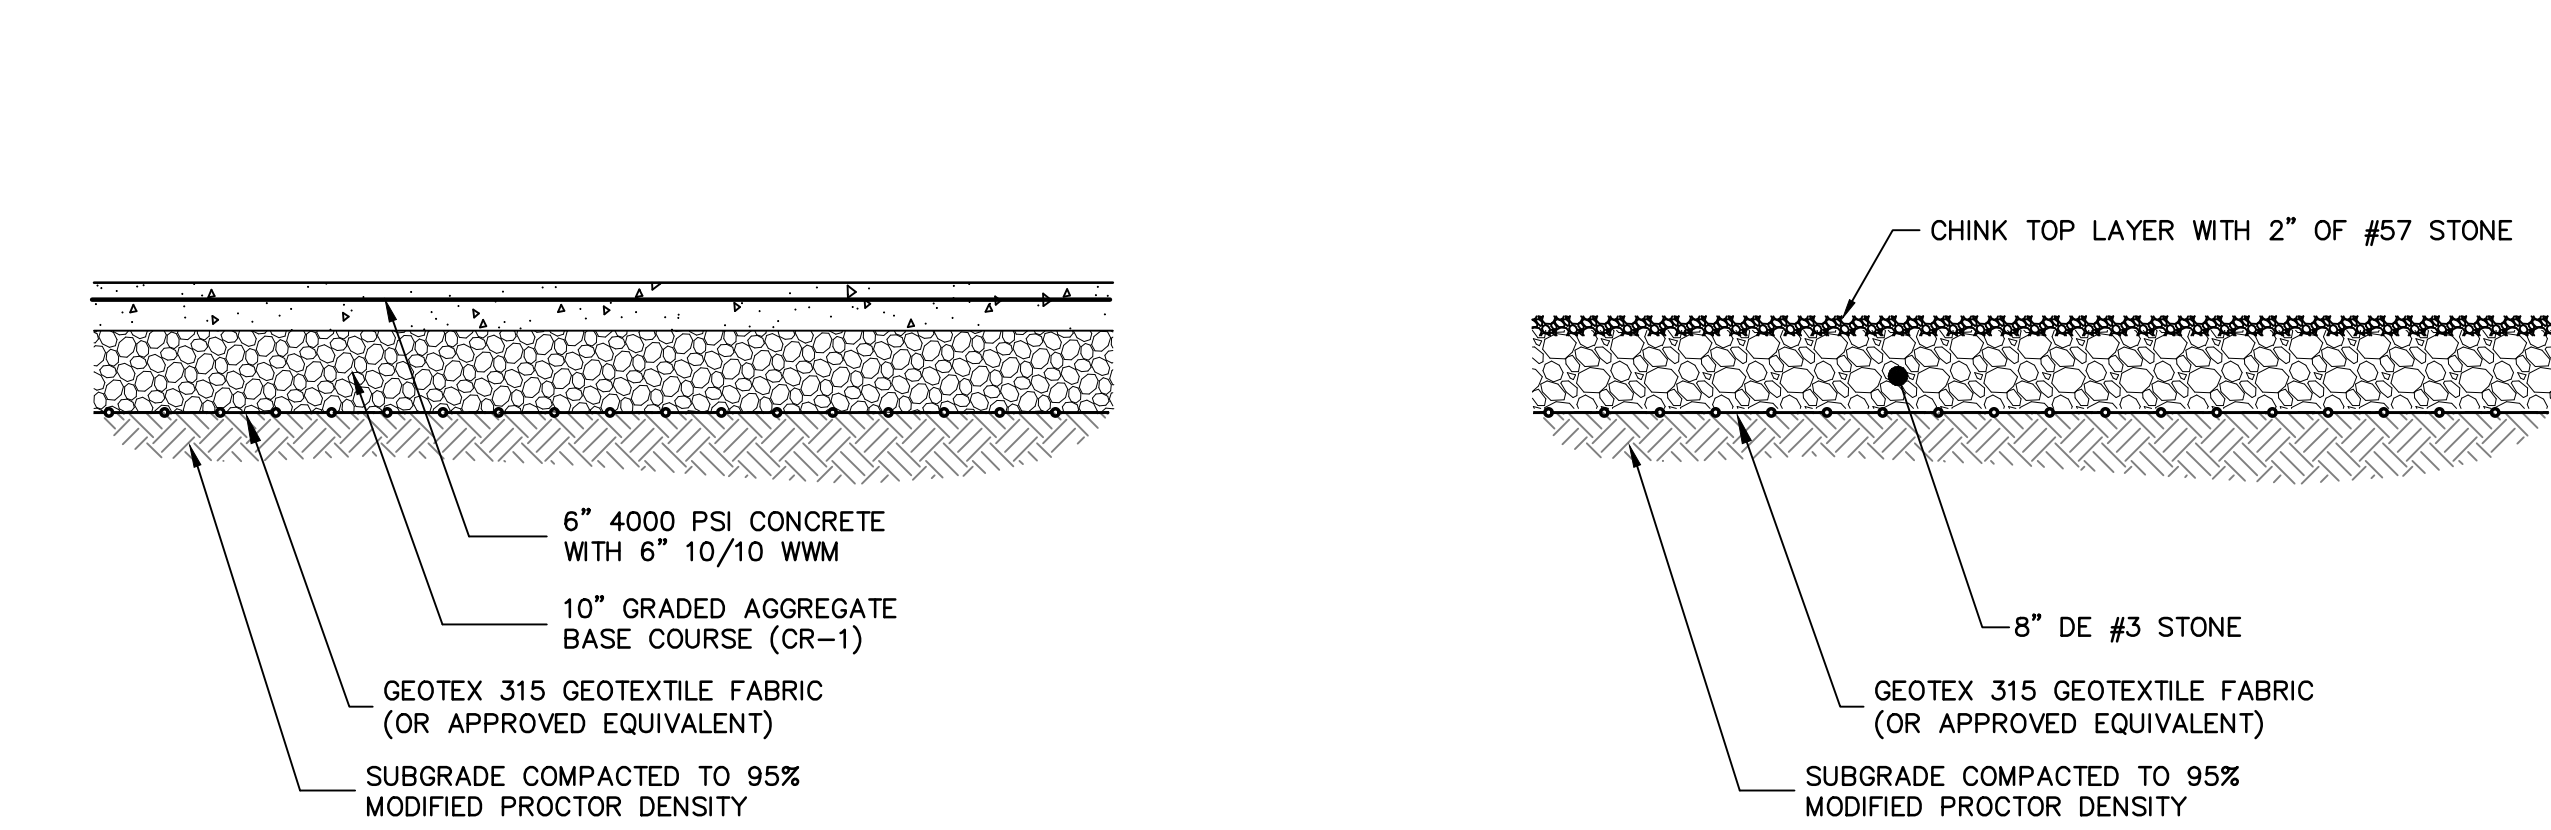


DETAIL: CONCRETE PARKING PAD

NOT TO SCALE


DETAIL: GRAVEL DRIVE

NOT TO SCALE

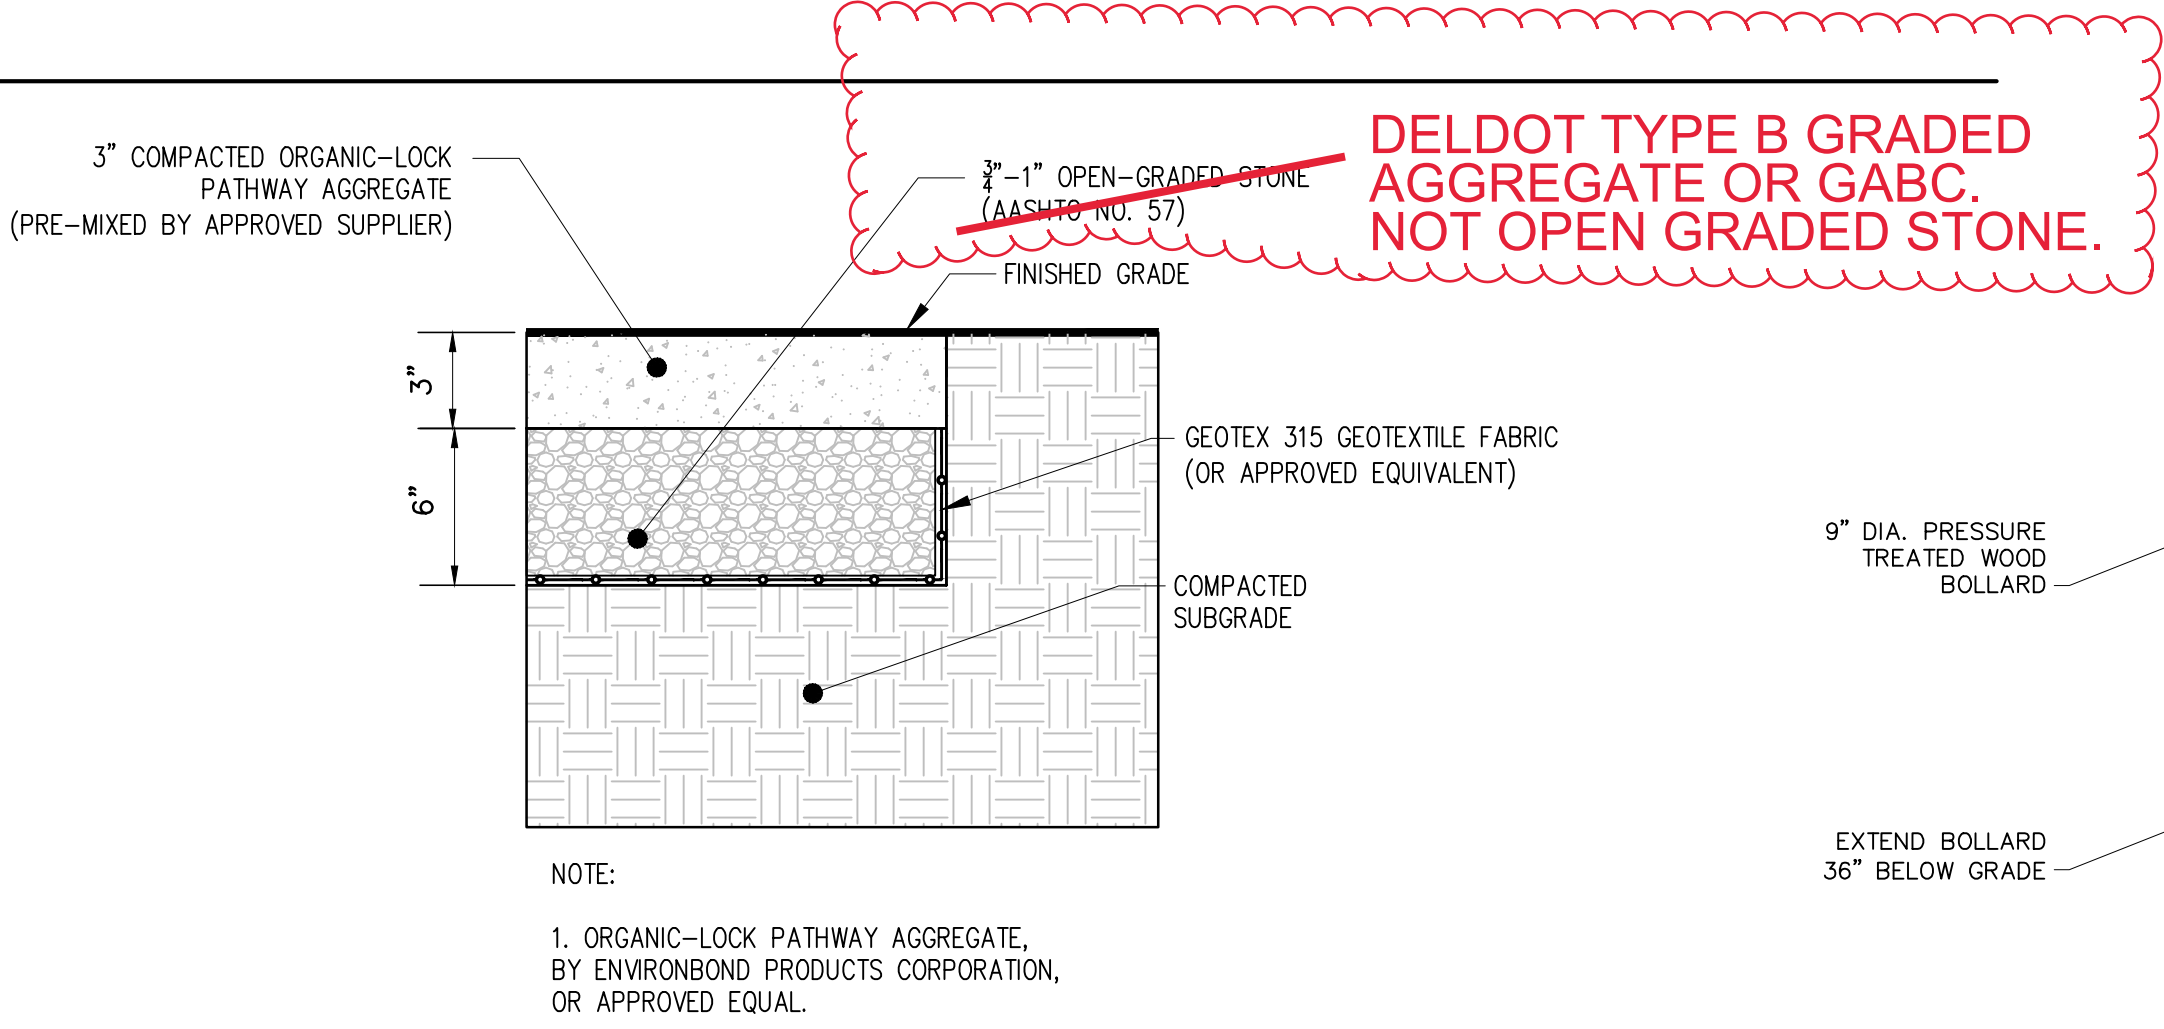


DETAIL: ORGANIC LOCK PATH

NOT TO SCALE

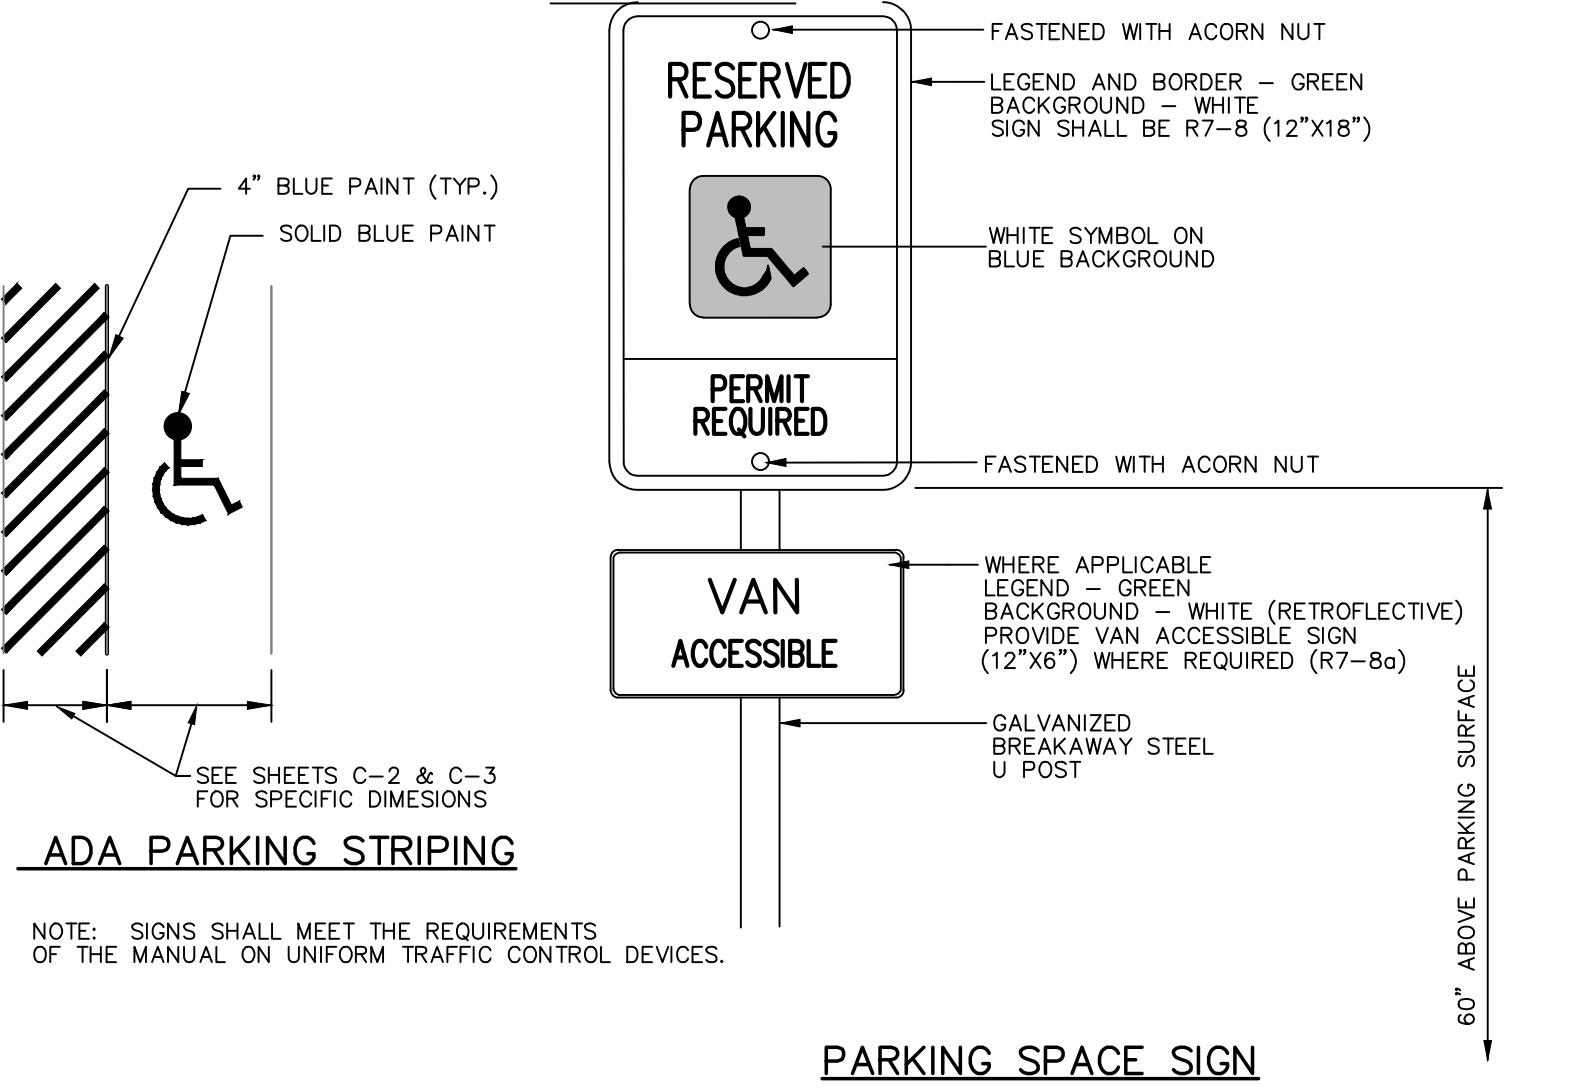

DETAIL: ADA PARKING SPACES

NOT TO SCALE

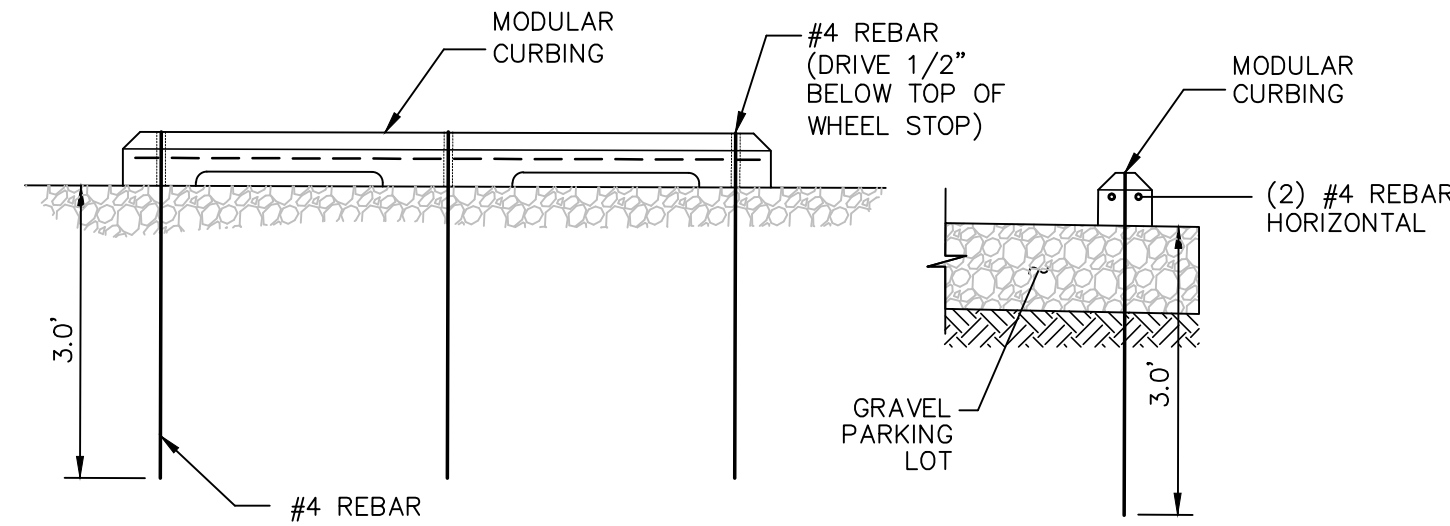

DETAIL: PRECAST CONCRETE WHEEL STOP PARKING BUMPER

NOT TO SCALE

REVISION	DATE
EARLIER REVISION COMMENTS REMOVED	
PER 30% COMMENTS	1/8/20
AAB & DNREC S&S SUBMISSIONS	11/2/21
60% SUBMISSION	1/25/22
PER OMB COMMENTS	4/18/22
PER OMB COMMENTS	6/17/22
PER OMB COMMENTS	5/9/25
PER KENT CO. PERMITTING COMMENTS	5/29/26

CDA ENGINEERING INC.

CIVIL/SITE ENGINEERING AND LAND PLANNING

6 LARCH AVENUE
SUITE 401
WILMINGTON, DE 19804

Tel: 302.998.9202
Fax: 302.691.1314
cdaengineering.com

DRAWN BY:	PJM
CHECKED BY:	CD
PROJECT No.:	18.125.00
SCALE:	AS NOTED
DATE:	5.10.18
CAD FILE:	18.125.00 BASE.DWG

PROJECT #NAT20001-THWILDVIEW

TED HARVEY CONSERVATION AREA
VIEWING PLATFORMS

FINAL DESIGN REVIEW

KENT COUNTY DELAWARE

DRAWING TITLE: SITE CONSTRUCTION DETAILS

DRAWING NUMBER: C-6

DETAIL: WOOD BOLLARD DETAIL

NOT TO SCALE

